

FINISHED FLOOR ELEVATION
FFL
TOF
TOP OF FOUNDATION
BFL
BASEMENT FLOOR ELEVATION
USF
UNDERSIDE OF FOOTING
PROPERTY LINE

CB		CATCH-BASIN
MH		STORM MANHOLE
MH		SANITARY MANHOLE
FH		FIRE HYDRANT

OC	Y	FIRE DEPARTMENT CONNECTION
99.99	EXISTING ELEVATION	
99.99	PROPOSED ELEVATION	
2%	EXISTING SLOPE	
2%	PROPOSED SLOPE	

CENTERLINE OF SWALE
SILT FENCE BARRIER
HEATED ASPHALT PAVEMENT
CONCRETE
HEATED CONCRETE
INTERLOCK

Y PLAN

[illegible]

B. GRAY ENGINEERING INC.
Water Management • Grading & Drainage • Storm & Sanitary Sewers • Watermain
Long Point Circle 613-425-8044
Kawartha, Ontario d.gray@dbgrayengineering.com

PROPOSED 4-STORY
APARTMENT BUILDING
-91 SWEETLAND AVENUE
OTTAWA, ONTARIO


Title
EROSION & SEDIMENT
CONTROL PLAN

Drawn	D.B.G
H. Scale	1:100
V. Scale	
Date	DEC 12-24
Job No.	24123

NOT VALID UNLESS
SIGNED & DATED

PROVINCE OF ONTARIO

Drawing No. **C-4** of **8**

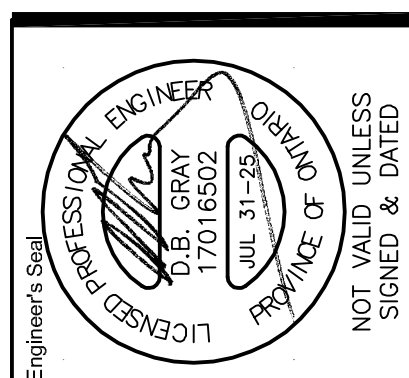

REFER TO NOTES & DETAILS
ON DRAWING C-6

JOB BENCHMARK
Top of Spindle of FH
Elevation = 64.18

