
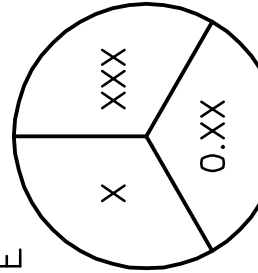


DRAINAGE
AREAAREA
(sq.m)

RUNOFF
COEFFICIENT

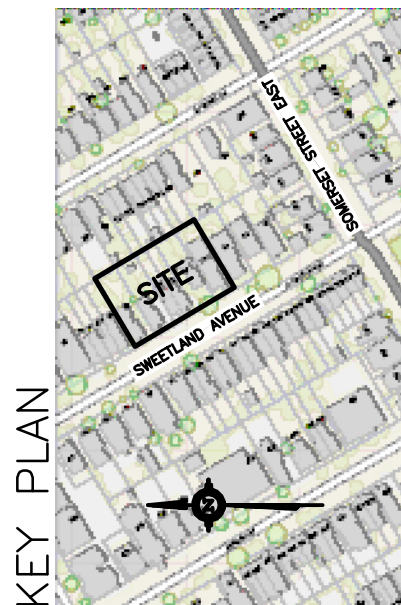

KEY PLAN

[illegible]

D. B. GRAY ENGINEERING INC.

sewewater Management - Grading & Drainage - Storm & Sanitary Sewers - Watermain

00 Long Point Circle 613-425-8044


ttawa, Ontario d.gray@dbgrayengineering.com

Project

PROPOSED 4-STORY
APARTMENT BUILDING
83-91 SWEETLAND AVENUE
OTTAWA, ONTARIO

Drawing Title

POST-DEVELOPMENT DRAINAGE PLAN

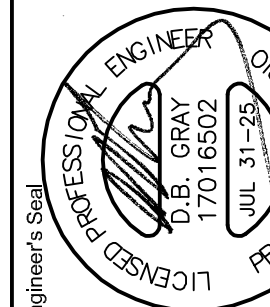

Drawn	D.B.G
H. Scale	1:100
V. Scale	
Date	DEC 12-24
Job No.	24123

Drawing No.

of

