

Caution: Coordinates cannot, in themselves, be used to re-establish corners or boundaries shown on this plan.

SCHEDULE			
PART	ALL OF BLOCK	REGISTERED PLAN	ALL OF PIN
1-9(Inclusive)	173	4M-1062	14564-0372
10	PART OF LOT 2	CONCESSION 9 (Cumberland)	PART OF PIN 14564-0371

I REQUIRE THIS PLAN TO BE
DEPOSITED UNDER THE
LAND TITLES ACT.



DATE: OCT. 4, 2012

PLAN 4R-26531

RECEIVED AND DEPOSITED
DATE: Oct 4, 2012

E.H. HERWEYER
ONTARIO LAND SURVEYOR

LAND REGISTRAR FOR THE
LAND TITLES DIVISION OF
OTTAWA-CARLETON NO. 4.

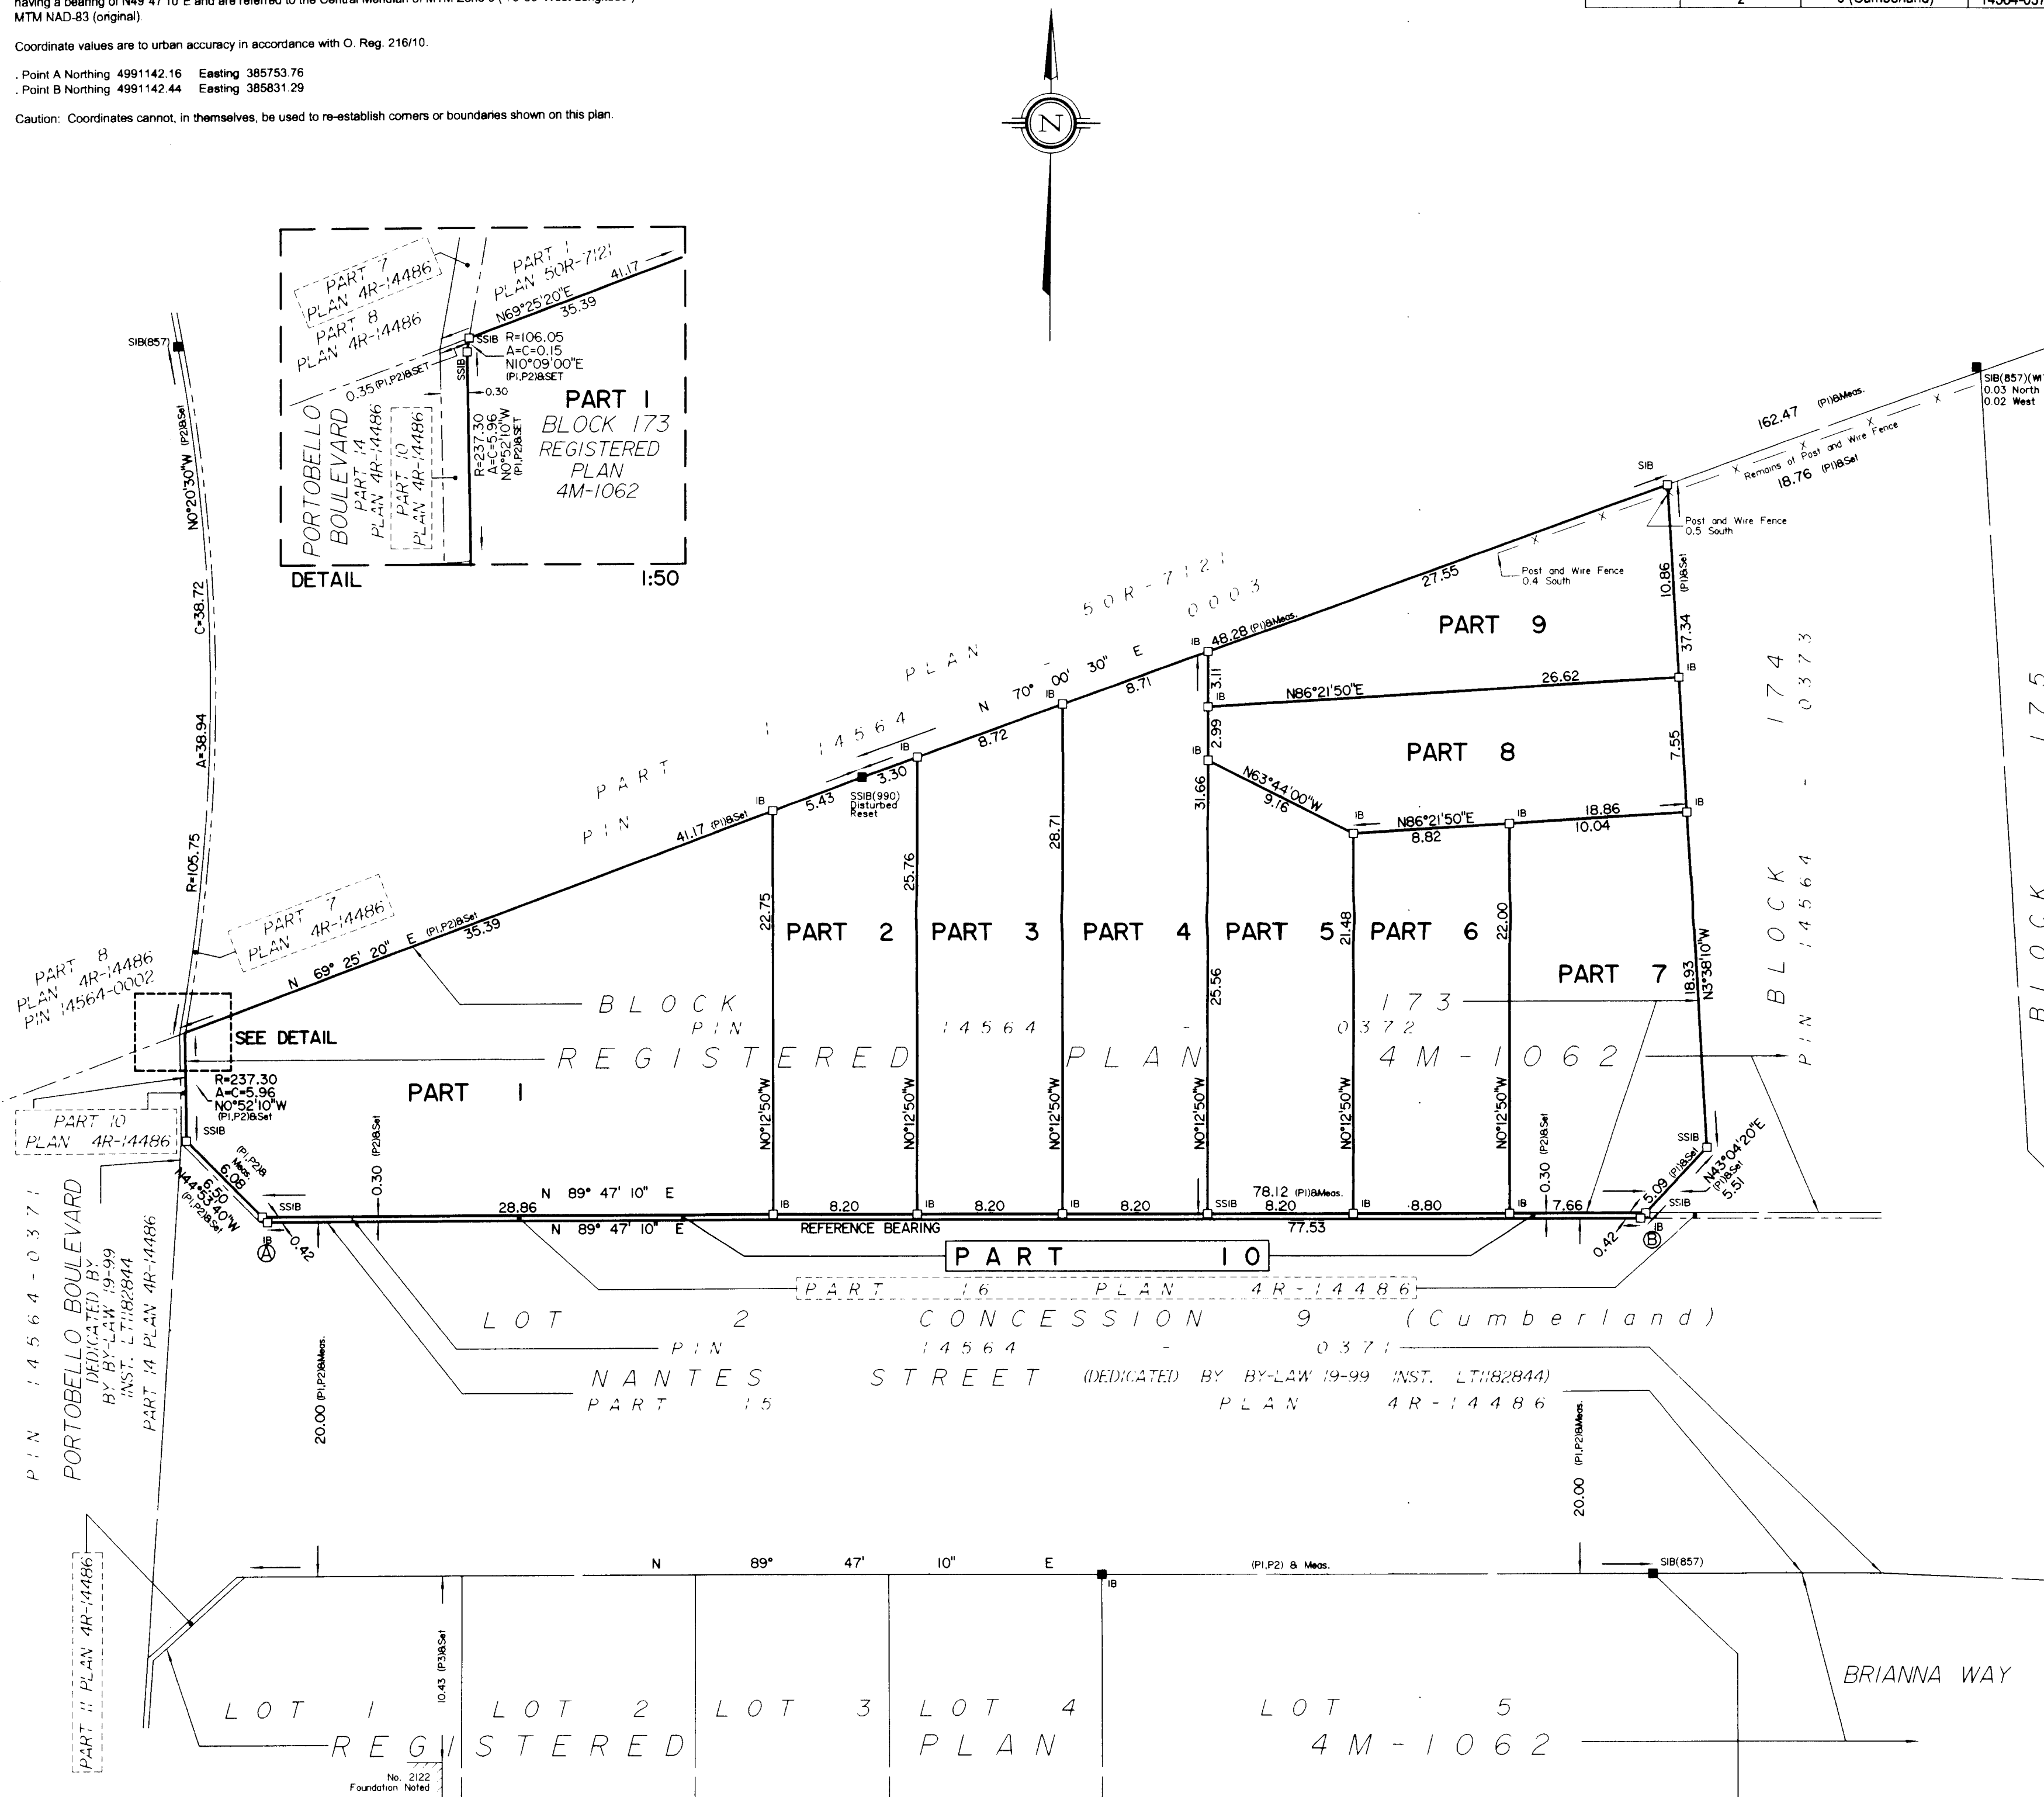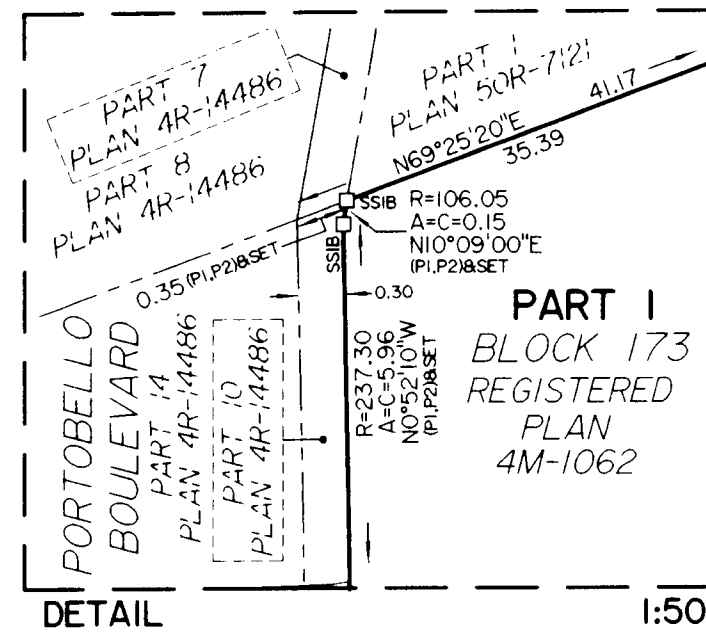

PLAN OF SURVEY OF

**BLOCK 173
REGISTERED PLAN 4M-1062
AND
PART OF LOT 2
CONCESSION 9**

Geographic Township of Cumberland
CITY OF OTTAWA

Surveyed by Annis, O'Sullivan, Vollebekk Ltd.

Scale 1 : 250



Metric

DISTANCES AND COORDINATES SHOWN ON THIS PLAN
ARE IN METRES AND CAN BE CONVERTED TO FEET BY
DIVIDING BY 0.3048.

Surveyor's Certificate

I CERTIFY THAT :

1. This survey and plan are correct and in accordance with the Surveys Act, the Surveyors Act, the Land Titles Act and the regulations made under them.
2. The survey was completed on the 3rd day of October, 2012.

Dec. 4, 2012
Date

Ontario Land Surveyor

Notes & Legend

- | | | |
|-------|---------|-----------------------------------|
| □ | Denotes | Survey Monument Planted |
| ■ | " | Survey Monument Found |
| SIB | " | Standard Iron Bar |
| SSIB | " | Short Standard Iron Bar |
| IB | " | Iron Bar |
| (WIT) | " | Witness |
| (AOG) | " | Annis, O'Sullivan, Vollebakk Ltd. |
| Meas. | " | Measured |
| (P1) | " | Plan 4M-1062 |
| (P2) | " | Plan 4R-14486 |
| (P3) | " | (AOG) SRPR, December 20, 1999 |



ANNIS, O'SULLIVAN, VOLLEBEKK LTD.

14 Concourse Gate, Suite 500

Nepean, Ont. K2E 7S6
Phone: (613) 727-0850 / Fax: (613) 727-1079

Email: Naseem@nyd.com

**Ontario
Land Surveyors**

Job No. E-5609-12 Habitat Bldg 173 4M-1062 R FI

CRO