


LEGEND:

- NEW 230 kV OVERHEAD LINE
- NEW 230 kV UNDERGROUND LINE
- EXISTING PROPERTY LINES
- NEW STRUCTURE
- EXISTING STRUCTURE

NOTES:

- COORDINATE SYSTEM: PROJECTION UTM ZONE 18N
- ALL DIMENSIONS ARE SHOWN IN METERS (m) UNLESS NOTED OTHERWISE.
- TRANSMISSION LINE ROUTES AND TOWER LOCATIONS WILL BE REFINED BASED ON CONSULTATION AND DETAILED DESIGN.
- TRANSMISSION LINE RIGHT OF WAY WILL BE REFINED AS ROUTE SELECTION IS FINALIZED.
- ALL THE NEW TRANSMISSION LINE STRUCTURES ARE OUT OF PROPERTY BOUNDARIES.

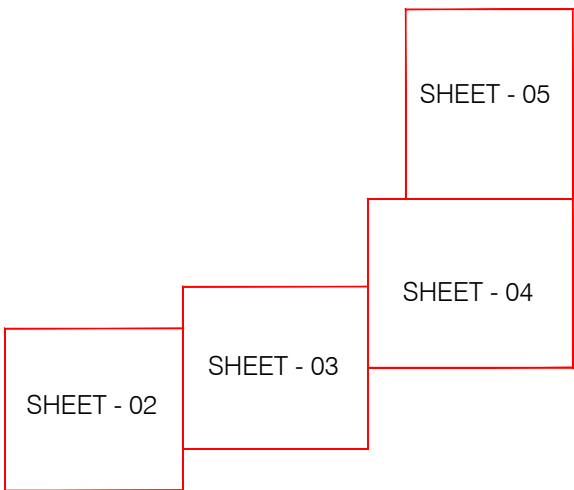


241437 Trail Road BESS Corridor Plan 1 MTM9 Rev3	SURVEY
7154024-600000-4L-D09-0001_SHT5	OVERALL SITE PLAN - SHEET 5
7154024-600000-4L-D09-0001_SHT4	OVERALL SITE PLAN - SHEET 4
7154024-600000-4L-D09-0001_SHT3	OVERALL SITE PLAN - SHEET 3
7154024-600000-4L-D09-0001_SHT2	OVERALL SITE PLAN - SHEET 2
7154024-200000-41-D20-0001	CIVIL - GENERAL ARRANGEMENT - SWITCHYARD
DRAWING No.	DESCRIPTION
REFERENCE DRAWINGS	



BY: M. P. S. V. J. S. V.
PRINTED: 2025-09-22 14:32:54

REV	DESCRIPTION	PREPARED BY	CHECKED BY	DATE
01	FOR PERMITTING	A. JAIN	V. BRUNELLE, Eng. PEO No. 100617887	2025-09-22
00	FOR PROJECT USE	A. JAIN	C. PEIRIS, Eng. PEO No. 100611415	2025-07-29
REVISIONS				

SEAL:		PROJECT: TRAIL ROAD BESS - 150 MW			
		TITLE: 230 kV OVERHEAD TRANSMISSION LINE OVERALL SITE PLAN SHEET 1			
CLIENT:		DESIGNED BY: A. JAIN	DRAFTED BY: C. BOUCHER		
		PREPARED BY: A. JAIN	CHECKED BY: C. PEIRIS, Eng. PEO No.100611415		
		SCALE: 1:5000	DATE: 2025-02-28		
		DRAWING No.: 7154024-600000-4L-D09-0001	SHEET: 1/5	SIZE: A1	REV. 01

