




Copyright Reserved

Legend

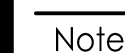

- |                             |                           |      |       |          |
|-----------------------------|---------------------------|------|-------|----------|
|                             |                           |      |       |          |
|                             |                           |      |       |          |
| 2                           | REVISED PER NEW SITE PLAN | MJS  | DT    | 25.09.23 |
| 1                           | REVISED PER NEW SITE PLAN | MJS  | RB    | 24.07.15 |
| 0                           | ISSUED FOR SPA            | MJS  | RB    | 23.05.25 |
| Revision                    |                           | By   | Appd. | YY.MM.DD |
| File Name: I60401676 DS.dwg |                           | MJS  | RB    | 23.03.31 |
|                             |                           | Dwn. | Ckcd. | YY.MM.DD |

Permit-Seal

BASELINE TOWERS 3-4-5-6  
2946 BASELINE ROAD  
OTTAWA, ON, CANADA

Title  
STORM DRAINAGE PLAN

Project No. 160401676

Drawing No.

Scale 0 4 12 20m  
1:400

Sheet

Revision

SD-1 6 of 7

2

ORIGINAL SHEET: ARCH 1