

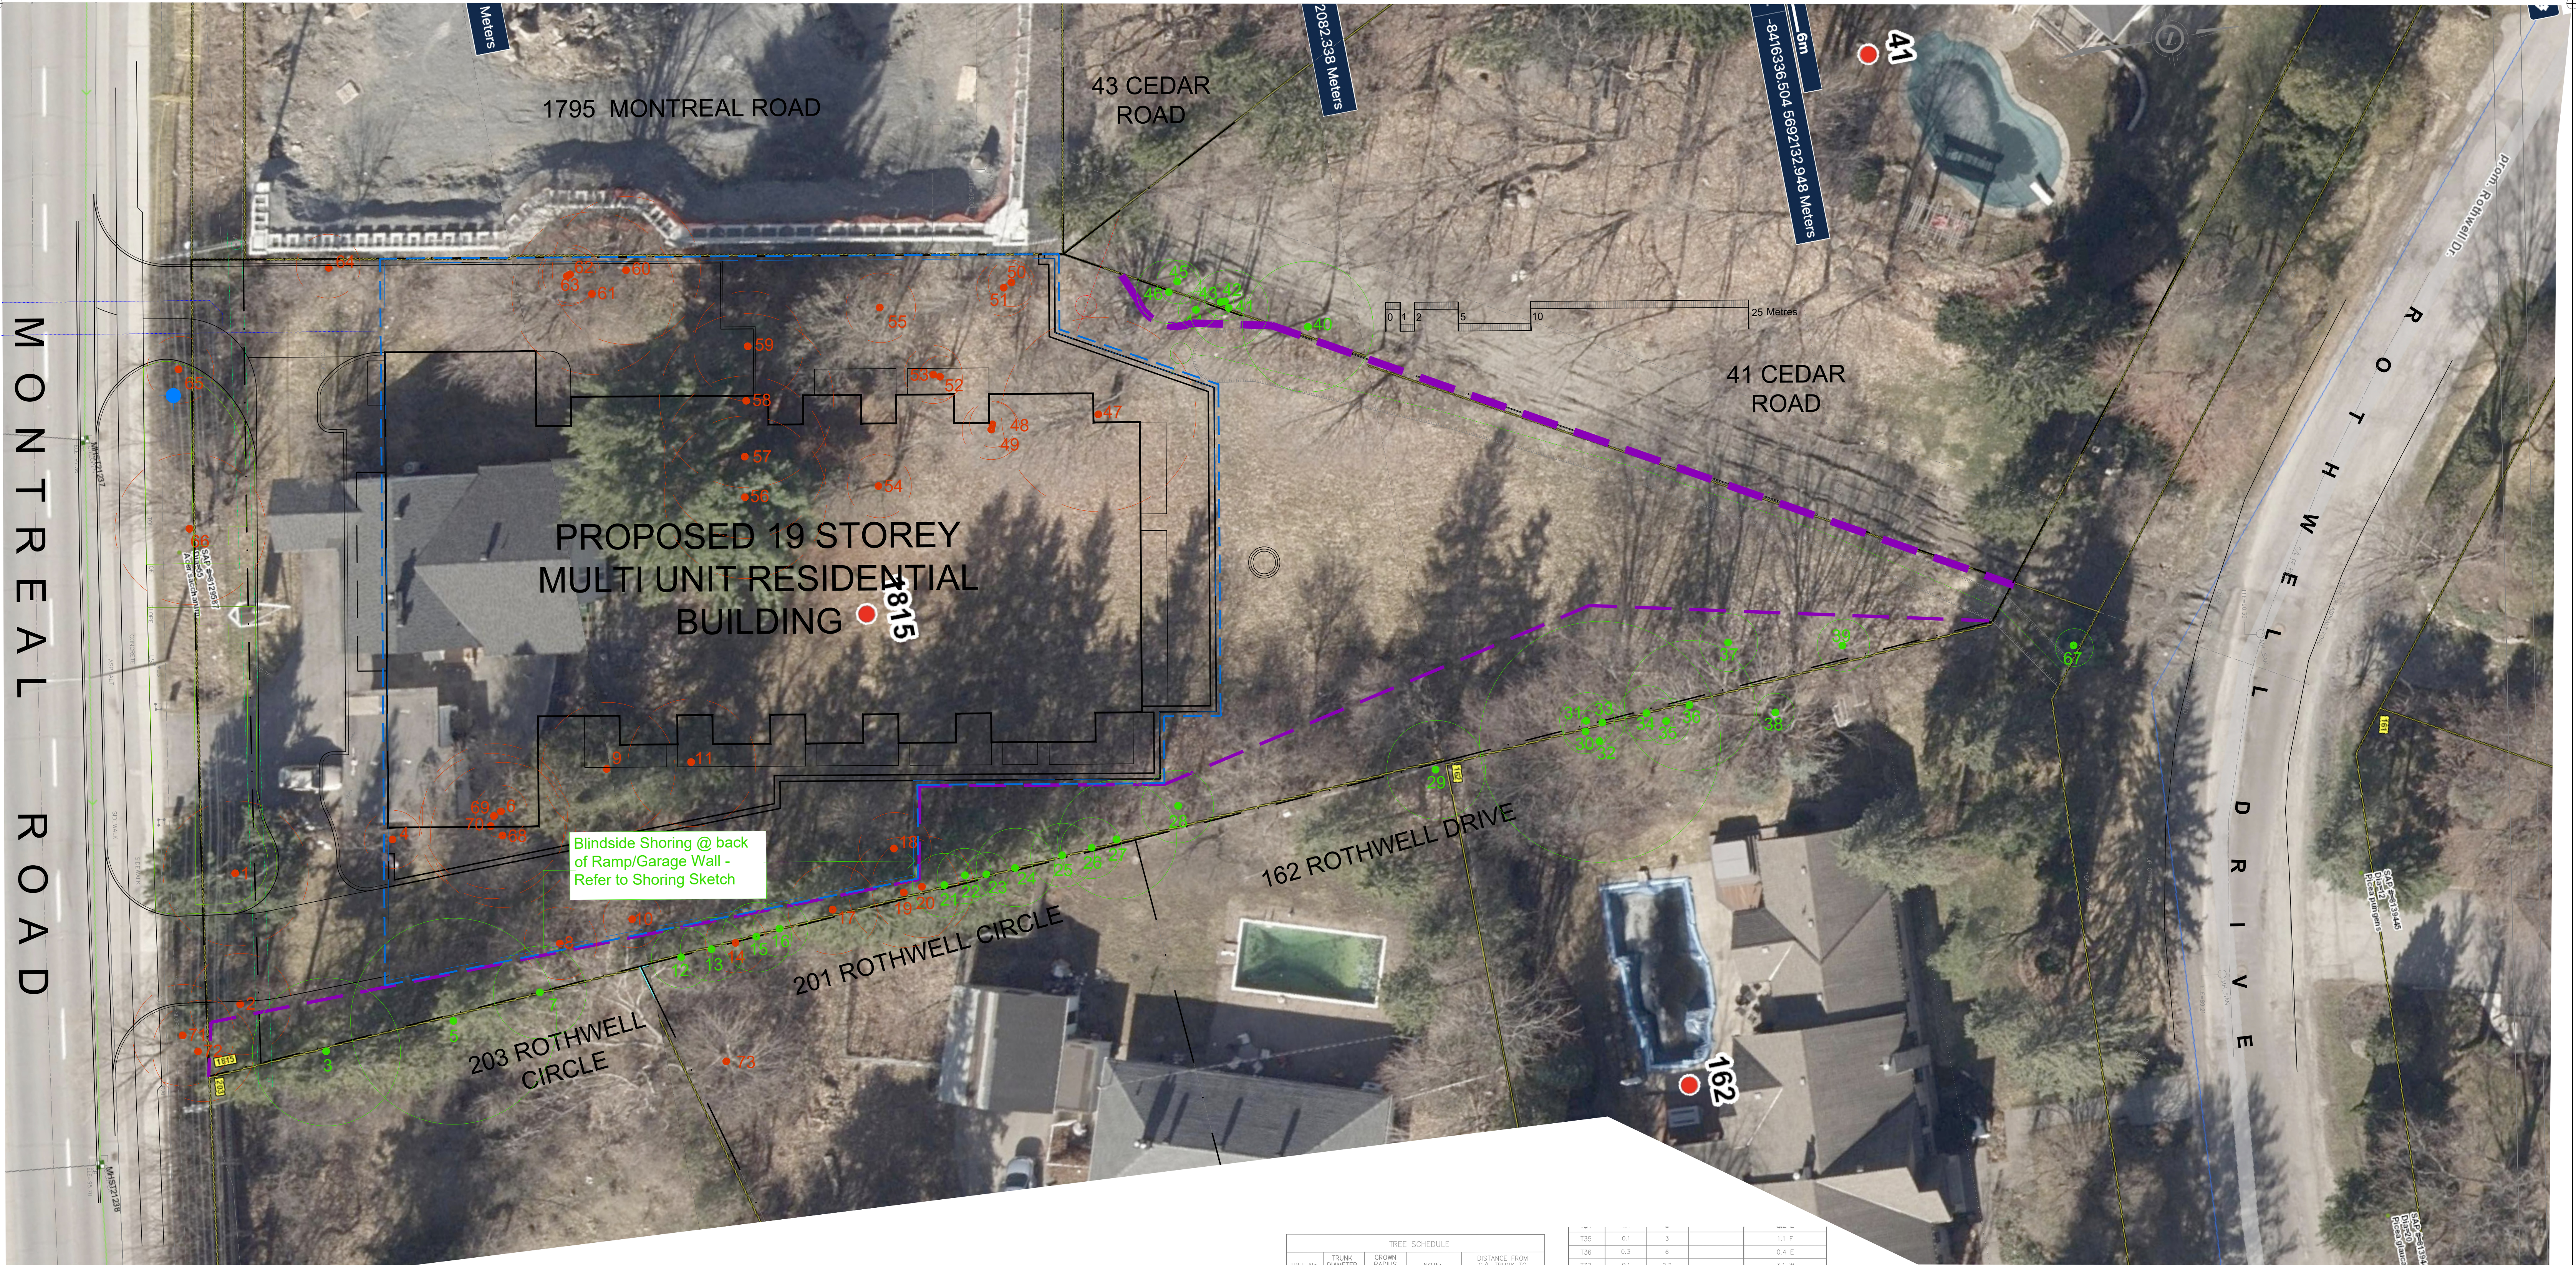


Diagram illustrating tree protection requirements, showing the tree trunk, CRZ (Critical Root Zone), and the proposed tree protection fence. The fence is 1.2m high and made of wood framing with posts spaced at 2.5m. The diagram also shows the tree protection shoring and the 3m offset for shoring.

TREE PROTECTION SPECIFICATION

TO BE IMPLEMENTED FOR REMAINING TREES, WITHIN THE CRZ AND ADJACENT SITES, PRIOR TO ANY TREE REMOVAL OR SITE WORKS AND MAINTAINED FOR THE DURATION OF WORK ACTIVITIES ON SITE.

SCALE: NTS

DATE: MARCH 2021

DRAWING NO.: 1 of 1

TREE SCHEDULE				
TREE No.	TRUNK DIAMETER (m)	CROWN RADIUS (m)	NOTE	DISTANCE FROM C.V. TRUNK TO PROPERTY LINE
T1	0.2	9.8		2.3 N
T2	0.2	2		2.3 N, 4.3 W
T3	0.2	3		0.3 E
T4	0.1	2		12.7 W
T5	0.3	5		0.5 E
T6	0.2	3.8		12.8 W
T7	0.1	4.5	MULTI TRUNK	ON LINE
T8	0.1	4		2.9 W
T9	0.2	4.9		13.8 W
T10	0.1	4		3.3 W
T11	0.2	3.2		12.7 W
T12	0.10	2.8		0.1 E
T13	0.1	2.8		0.1 E
T14	0.1	2.8		0.1 E
T15	0.1	2.8		ON LINE
T16	0.1	2.8		0.1 W
T17	0.2	2.8		0.5 W
T18	0.1	3		3.5 W
T19	0.15	2.8		0.4 W
T20	0.1	2.8		0.5 W
T21	0.1	2.8		0.2 W
T22	0.1	2.8		0.5 W
T23	0.1	2.8		0.3 W
T24	0.2	5		0.2 W
T25	0.1	2		0.2 W
T26	0.1	2		0.2 W
T27	0.1	3		0.4 W
T28	0.1	4		1.6 W
T29	0.2	10		0.4 E
T30	0.1	4		0.4 E
T31	0.1	4		0.3 W
T32	0.2	4		1.3 E
T33	0.1	4		0.1 E
T34	0.1	3		0.2 E

T35	0.1	3		1.1 E
T36	0.3	6		0.4 E
T37	0.1	2.2		3.1 W
T38	0.3	5.5		2.4 E
T39	0.1			1.0 W
T40	0.1			0.8 W
T41	0.1			0.2 W
T42	0.1			0.6 W
T43	0.05			0.4 W
T44	0.1			0.6 E
T45	0.1			0.8 W
T46	0.2			0.1 E
T47	0.3	7		9.7 E
T48	0.1	2.4		11.7 E
T49	0.1	2.4		12.0 E
T50	0.1	2.2		1.9 E
T51	0.1	4		2.3 E
T52	0.1	1.7		8.4 E
T53	0.1	1.2		8.2 E
T54	0.2	3.1		15.9 E
T55	0.3	3.1	SPLITS IN 3	3.6 E
T56	0.3	5.5		16.6 E
T57	0.3	6		13.8 E
T58	0.3	5		10.0 E
T59	0.2	2		6.2 E
T60	0.4	6		0.9 E
T61	0.3	6		2.5 E
T62	0.1	2.1		1.2 E
T63	0.1	2.1		1.3 E
T64	0.2	4.5		0.6 E
T65	0.2	1.4		0.9 S, 7.5 E
T66	0.3	5		0.3 S
T67	0.1	1.8		5.7 N
T68	0.2	3.8	MULTI TRUNK	11.1 W
T69	0.1	4.8	MULTI TRUNK	12.5 W
T70	0.1	3.8	MULTI TRUNK	11.9 W

TRUNK DIAMETER MEASURED AT 1.2 METRES ABOVE GRADE.
TREE POSITION IS CALCULATED OFFSET TO ESTIMATED CENTER OF TREE.

REFER TO TCR BY IFS

Existing Tree to Remain

Existing Tree to Remove

Protection for Existing Trees

EXCAVATION

Outer Edge of Building/Parking Structure

3m Offset For Shoring

2	MUNICIPAL REVIEW	2025 10 03
1	MUNICIPAL REVIEW	2024 12 16
0	REVIEW/COORDINATION	2024 11 00
#	Revision	Date

PROPERTY OWNER
14193679 CANADA INC.
1815 MONTREAL ROAD
DEVELOPMENTS LP
1606 Proulx Drive Ottawa K4A 1T5

IFS
ASSOCIATES
P.O. Box 13593, Stn. Canada, Ottawa, ON K2K 1X6
TELEPHONE (613) 856-2475
WEBSITE: WWW.IFSASSOCIATES.COM
URBAN FORESTRY & TREE MANAGEMENT CONSULTING

19 Storey Multi Unit Residential
1815 Montreal Road Ottawa

TREE CONSERVATION REPORT
TCR1
Scale: 1:200

CITY PLANNING FILE #