



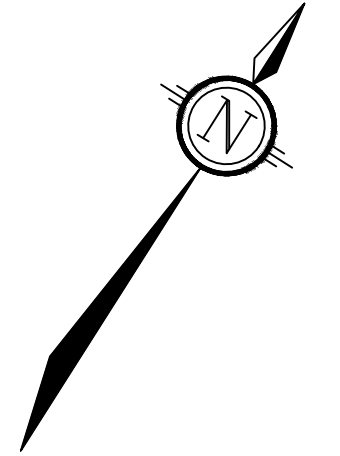



NORTH

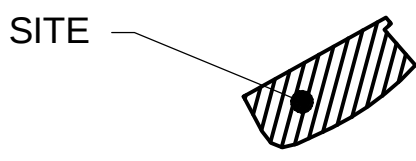

KEY PLAN
N.T.S.

SITE

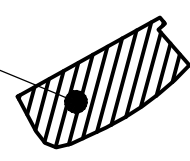

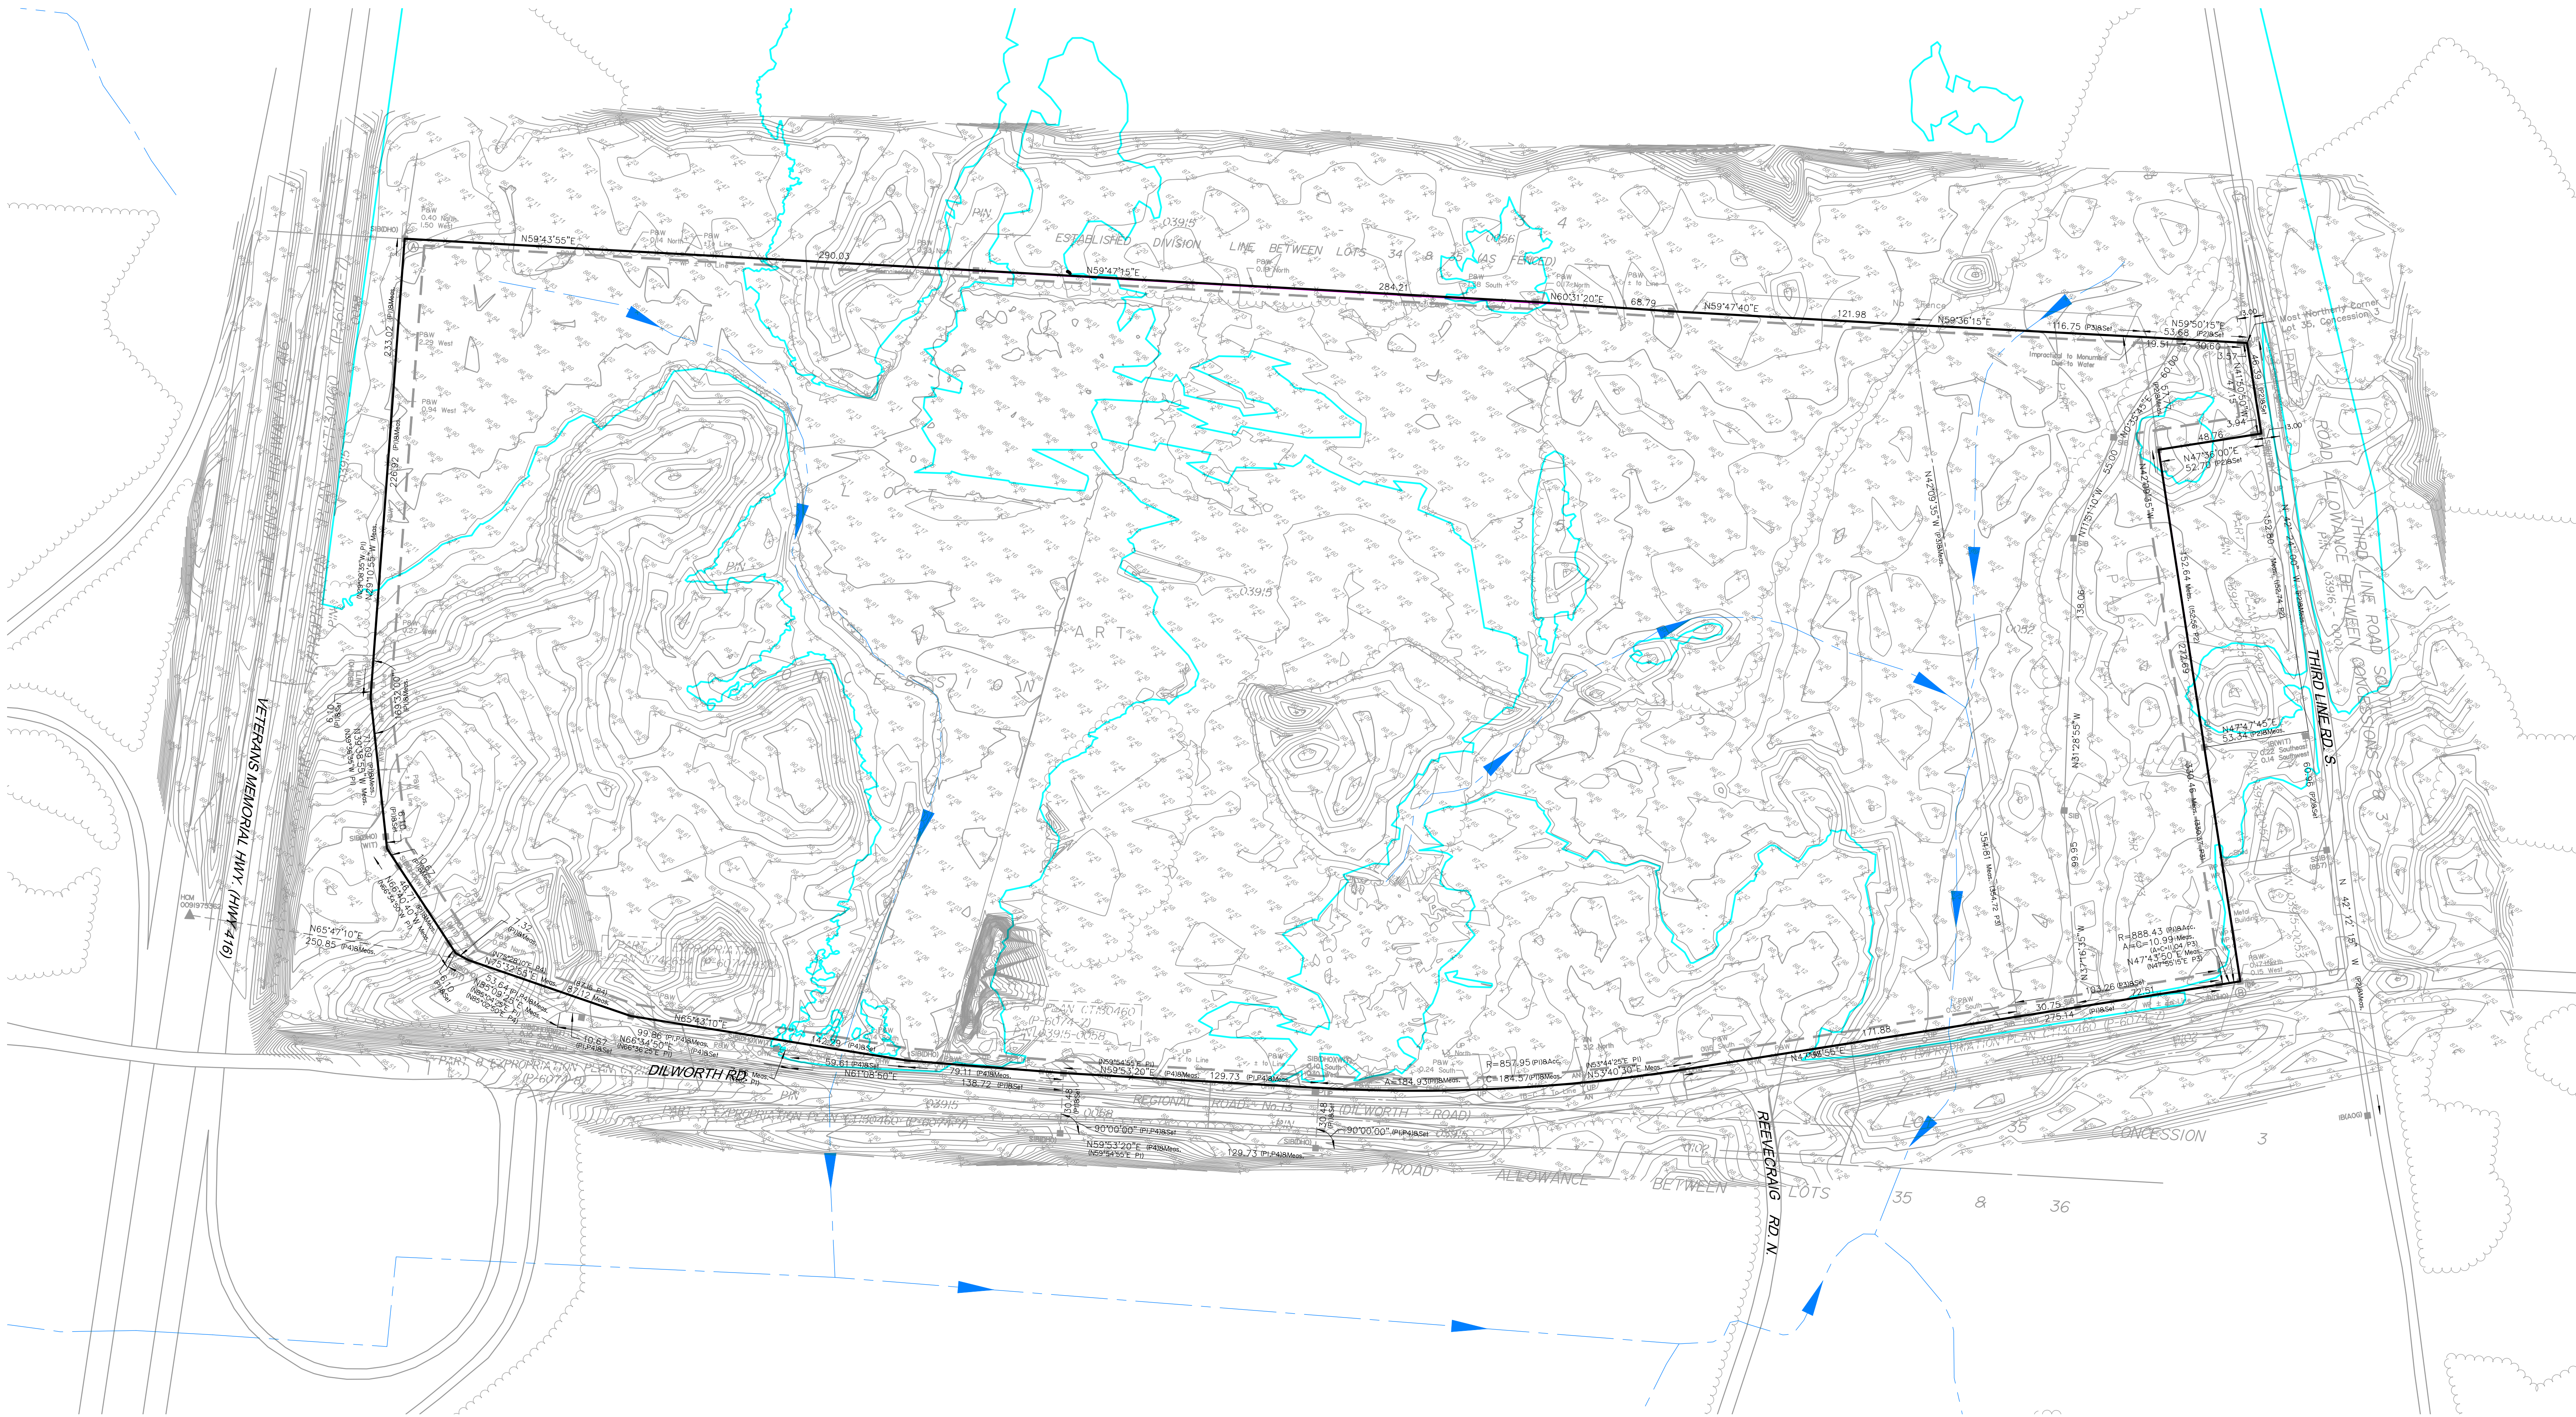

NOTE:
THE POSITION OF ALL POLE LINES, CONDUITS,
WATERMAINS, SEWERS AND OTHER
UNDERGROUND AND OVERGROUND UTILITIES AND
STRUCTURES IS NOT NECESSARILY SHOWN ON
THE CONTRACT DRAWINGS, AND WHERE SHOWN,
THE ACCURACY OF THE POSITION OF SUCH
UTILITIES AND STRUCTURES IS NOT GUARANTEED.
BEFORE STARTING WORK, DETERMINE THE EXACT
LOCATION OF ALL SUCH UTILITIES AND
STRUCTURES AND ASSUME ALL LIABILITY FOR
DAMAGE TO THEM.

REVISION			
1.	XXXX	JAN/10	XXX
No.	REVISION	DATE	BY

SCALE

1:1500

0 15 30 45 60

DESIGN	XXX
CHECKED	XXX
DRAWN	XXX
CHECKED	XXX
APPROVED	XXX

FOR REVIEW ONLY	



Engineers, Planners & Landscape Architects
Suite 200, 240 Michael Cowland Drive
Ottawa, Ontario, Canada K2M 1P6
Telephone (613) 254-9643
Facsimile (613) 254-5867
Website www.novatech-eng.com

LOCATION
CITY OF OTTAWA
2095 DILWORTH ROAD

DRAWING NAME
TOPOGRAPHIC
INFORMATION PLAN

PROJECT No.
123081-0

REV
REV # X

DRAWING No.
123081-TIP