


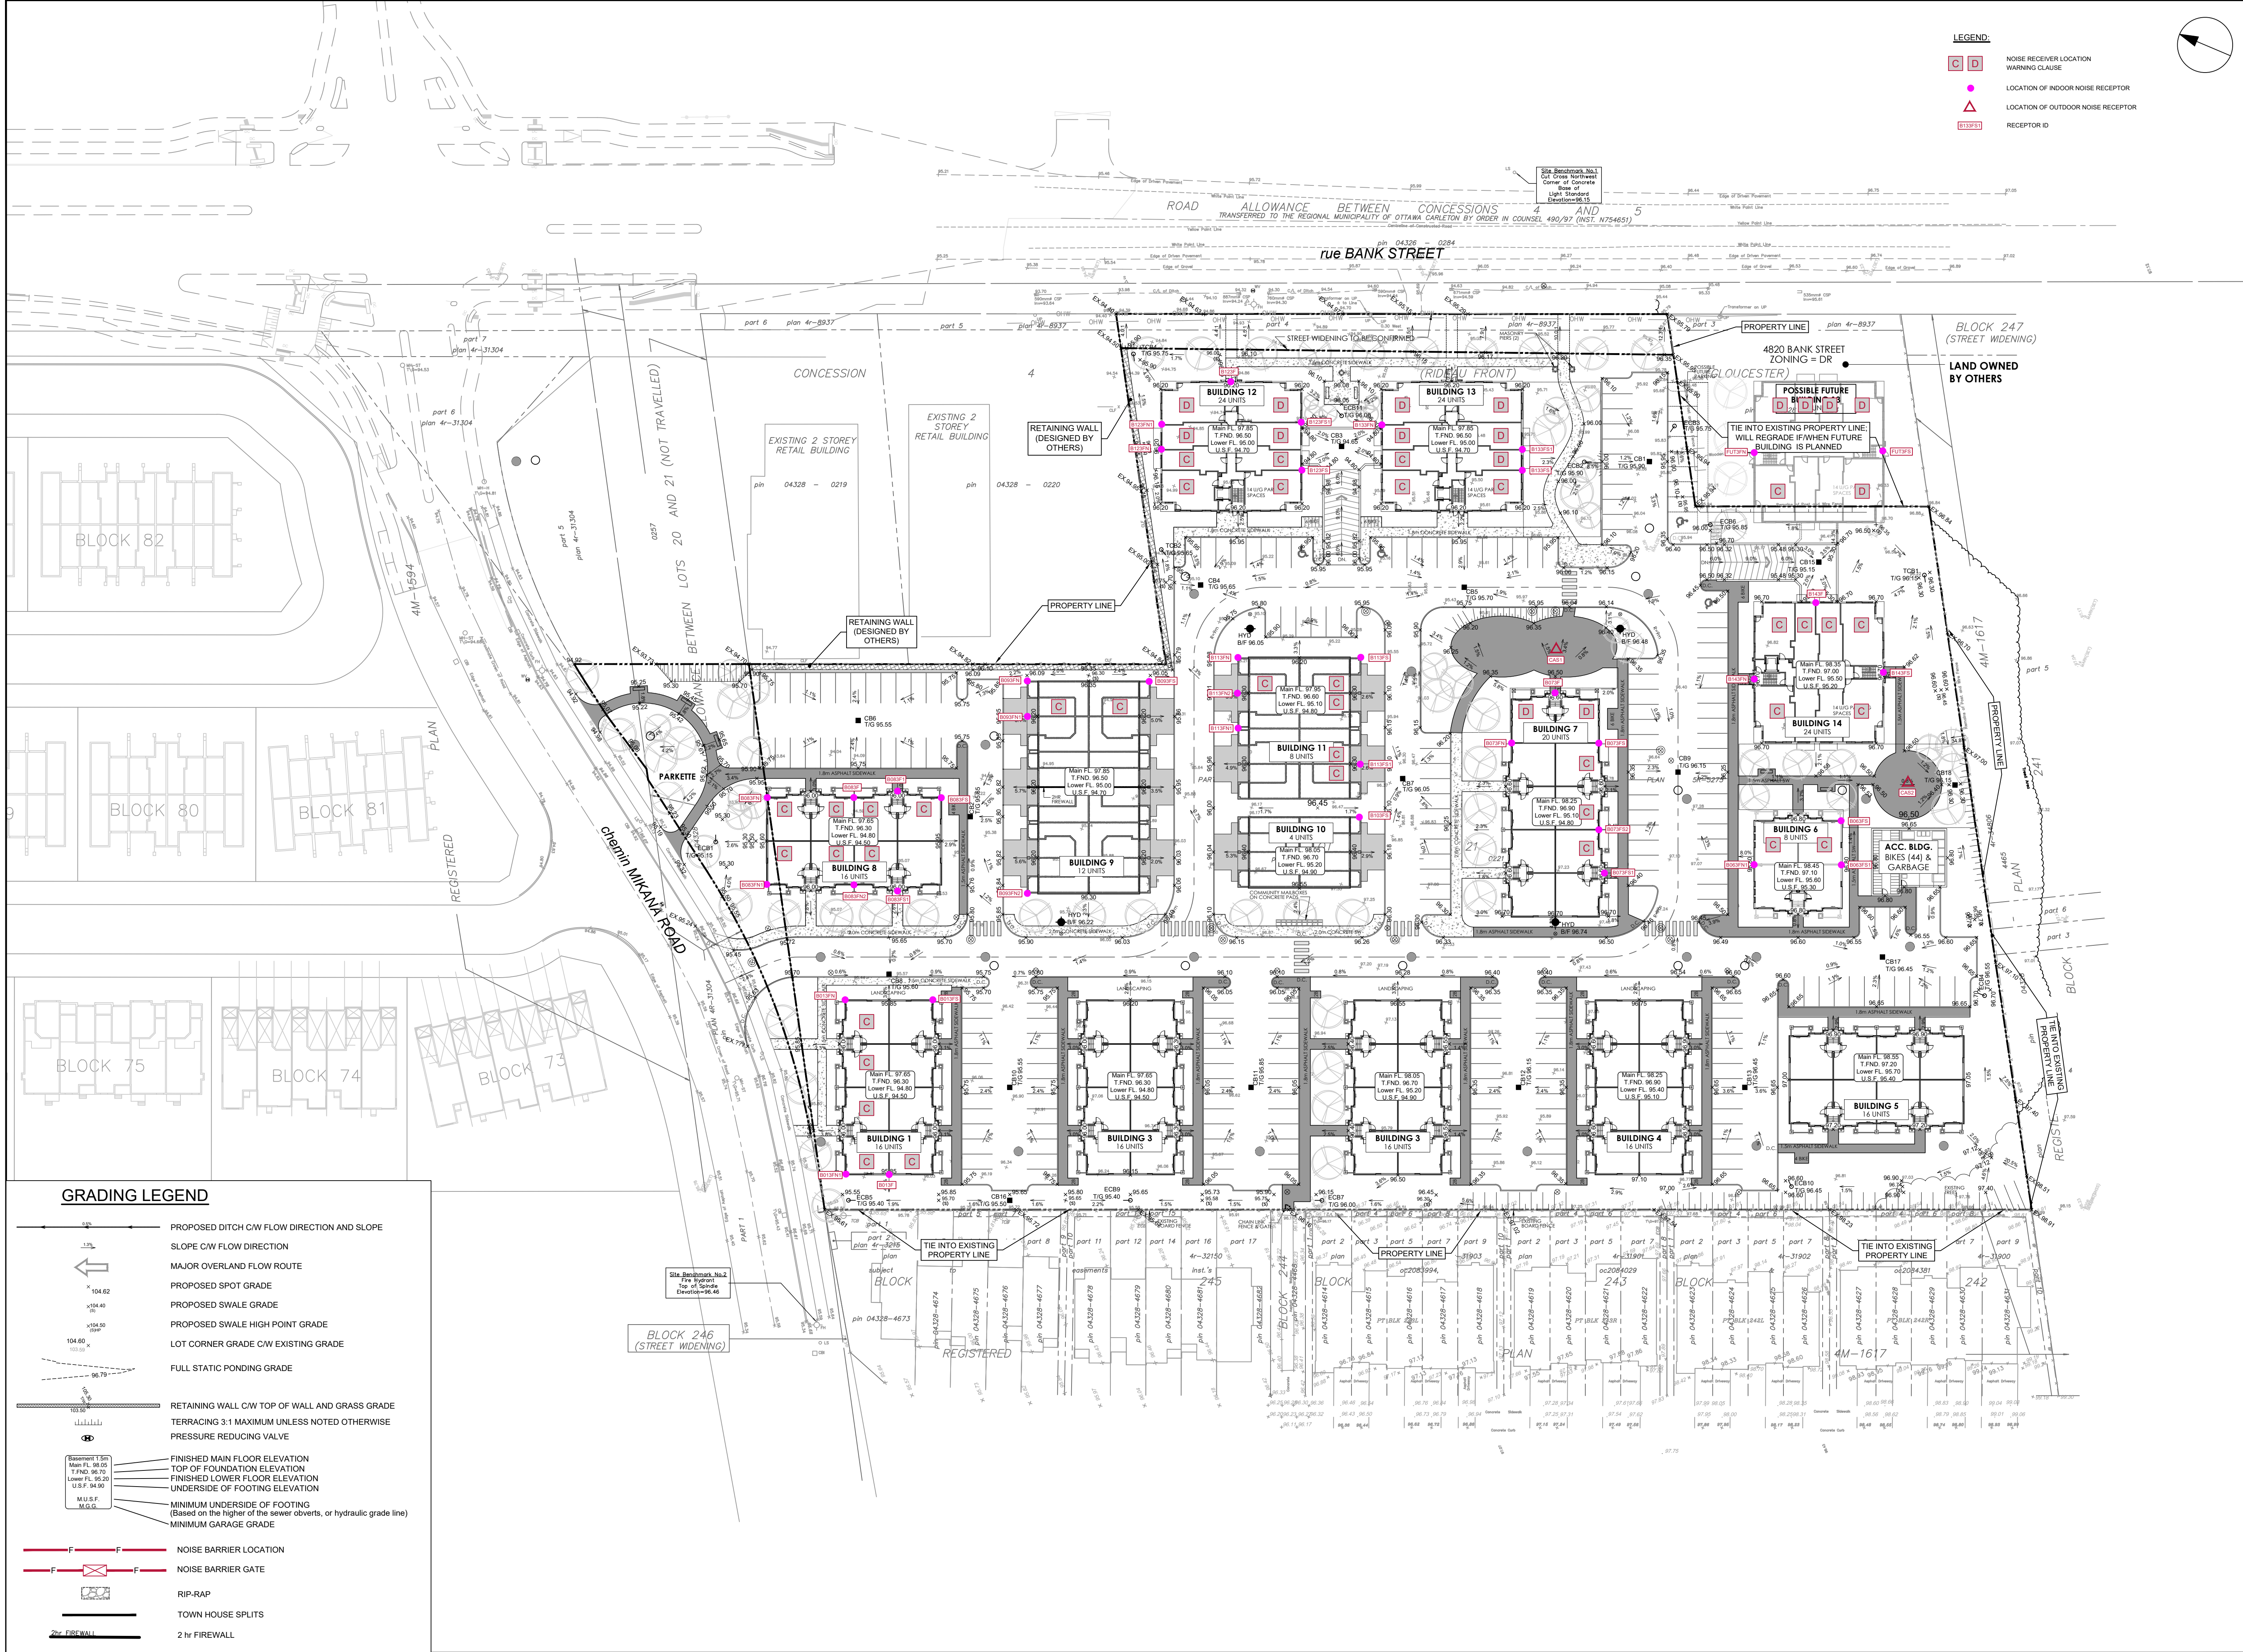

CLIENT

PHOENIX HOMES
18A Bentley Ave Ottawa, ON K2E 0T8

COPYRIGHT

This drawing has been prepared solely for the intended use, thus any reproduction or distribution for any purpose other than authorized by Arcadis is forbidden. Written dimensions shall have precedence over scaled dimensions. Contractors shall verify and be responsible for all dimensions and conditions on the job, and Arcadis shall be informed of any variations from the dimensions and conditions shown on the drawing. Shop drawings shall be submitted to Arcadis for general conformance before proceeding with fabrication.

Arcadis Professional Services (Canada) Inc.

formerly IB Group Professional Services (Canada) Inc.

ISSUES		
No.	DESCRIPTION	DATE
1	SUBMISSION 1 ISSUED FOR SPA	2025-05-28

NOT FOR CONSTRUCTION

SEE 010 FOR NOTES, LEGEND, CB TABLE AND DETAILS

CONSULTANTS

1:500

0 5 10 15 20m

SEAL

PRIME CONSULTANT

ARCADIS

333 Preston Street - Suite 500
Ottawa ON K1S 5N4 Canada
tel 613 225 1311
www.arcadis.com

PROJECT

4816 BANK STREET

PROJECT NO:
147743

DRAWN BY:
D.P.S.

PROJECT MGR:
S.E.L.

CHECKED BY:
M.P.

APPROVED BY:
L.M.E.

SHEET TITLE

NOISE PLAN

SHEET NUMBER

C-N

ISSUE

1