
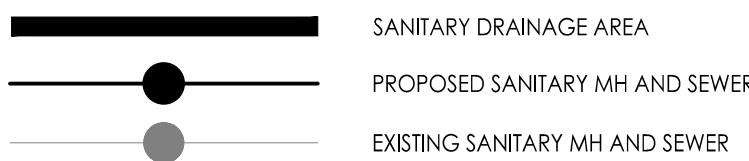
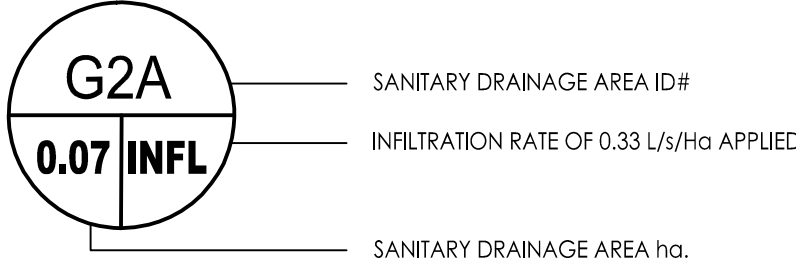


Copyright Reserved

The Contractor shall verify and be responsible for all dimensions. DO NOT scale the drawing - any errors or omissions shall be reported to Stantec without delay.
The Copyrights to all designs and drawings are the property of Stantec. Reproduction or use for any purpose other than that authorized by Stantec is forbidden.

Legend

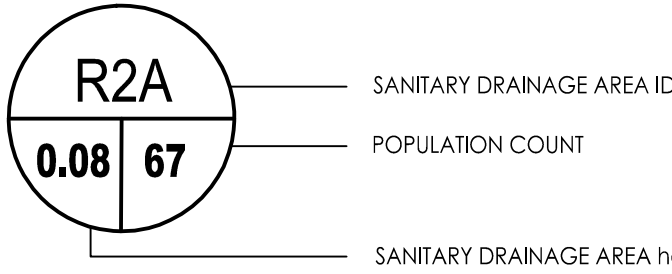

Notes

SANITARY STATS

POPULATION COUNT
APARTMENT BUILDING
9 - STUDIO APTS @ 1.4PPU = 13 PEOPLE
20 - 1 BEDROOM APTS @ 1.4PPU = 28 PEOPLE
14 - 2 BEDROOM APTS @ 2.1PPU = 30 PEOPLE
TOTAL POPULATION APARTMENT BUILDING = 71 PEOPLE

1	REVISED PER CITY COMMENTS	MJS	DT	25.10.24
0	ISSUED FOR SPA	MJS	DT	25.02.27
Revision		By	Appd.	YY.MM.DD
File Name: 160402005 DB.dwg		MJS	DT	24.11.06
		Dwn.	Chkd.	Dsgn.

Permit-Seal

Client/Project

1146 SNOW STREET INC.
5669 POWER ROAD

1146 SNOW STREET
4 STOREY 43 UNIT APARTMENT BUILDING
OTTAWA, ON

Title

SANITARY DRAINAGE PLAN

Project No.
160402005

Scale
1:200

Drawing No.

Sheet

Revision

SA-1

9 of 9

1

PLAN # 19278