

SCP 00119883075

N53°08'52"E (REFERENCE BEARING)

4631.193

SCP 00119791051

NOTE:

ORIGINAL COPY OF THIS PLAN IS IN COLOUR.

ALL PLANTED MONUMENTS ARE MARKED "1604" UNLESS OTHERWISE NOTED.

ELEVATION NOTE:

ELEVATIONS SHOWN HEREON ARE GEODETIC, ARE REFERRED TO THE CANADIAN GEODETIC VERTICAL DATUM OF 1928 (CGVD28) AND ARE DERIVED FROM VERTICAL CONTROL MONUMENT 0011988U521 USING REAL TIME KINEMATIC (RTK) GNSS OBSERVATIONS HAVING AN ELEVATION OF 89.208m.

BENCHMARK NOTE:

SITE BENCHMARKS ARE REBAR ORP C HAVING AN ELEVATION OF 99.38m AND REBAR ORP D HAVING AN ELEVATION OF 94.80m AS SHOWN ON THE FACE OF THE PLAN.

CAUTION:

THIS PLAN REPRESENTS THE BEST INFORMATION AVAILABLE AT THE TIME OF PREPARATION. THIS PLAN WAS PREPARED FOR DISCUSSION PURPOSE ONLY AND ASSUMES NO RESPONSIBILITY FOR THE LOCATION OF ANY UNDERGROUND CONDUITS, PIPES OR OTHER FACILITIES WHETHER SHOWN OR OMITTED FROM THIS PLAN. ALL UNDERGROUND FACILITIES SHOULD BE LOCATED BY THE RESPECTIVE AUTHORITIES PRIOR TO CONSTRUCTION.

ZONING NOTE:

PROPOSED RE-ZONED AREA INCLUDES A CONSERVATIVE BUFFER AROUND THE ENTIRE BESS FACILITY TO ACCOUNT FOR POTENTIAL ADJUSTMENTS REQUIRED AT SPC STAGE.

INTEGRATION COORDINATE TABLE

OBSERVED REFERENCE POINTS ARE DERIVED FROM REAL TIME KINEMATIC (RTK) GNSS OBSERVATIONS USING SPECIFIED CONTROL POINTS AND ARE REFERRED TO MTM ZONE 9, (76°30' WEST LONGITUDE) NAD83 (CSRS) (2010), COORDINATES TO URBAN ACCURACY PER SEC. 14(2) OF O.REG. 216/10

SCP	NORTHING	EASTING
00119883075	5029791.785	339928.191
00119791051	5032569.100	343633.651
ORP	NORTHING	EASTING
A	5028400.46	341281.84
B	5029185.03	340545.09
C	5028626.49	341054.67
D	5028653.62	340882.61

COORDINATES CANNOT, IN THEMSELVES, BE USED TO RE-ESTABLISH THE CORNERS OR BOUNDARIES SHOWN ON THIS PLAN.

TOPOGRAPHIC PLAN OF SURVEY OF PART OF THE EAST 1/2 LOT 25 AND PART OF THE SOUTHEAST 1/2 LOT 26 CONCESSION 1 GEOGRAPIC TOWNSHIP OF MARCH CITY OF OTTAWA TULLOCH GEOMATICS INC. 2025 SCALE 1:2000

20m 0 20 100m

THE INTENDED PLOT SIZE OF THIS PLAN IS 914mm IN WIDTH BY 610mm IN HEIGHT WHEN PLOTTED AT A SCALE OF 1:2000.

METRIC:

DISTANCES AND COORDINATES SHOWN ON THIS PLAN ARE IN METRES AND CAN BE CONVERTED TO FEET BY DIVIDING BY 0.3048.

DISTANCE NOTE:

GROUND DISTANCES SHOWN HEREON CAN BE CONVERTED TO MTM GRID BY MULTIPLYING BY A COMBINED SCALE FACTOR OF 0.999906.

BEARING NOTE:

BEARINGS ARE MTM GRID DERIVED FROM REAL TIME KINEMATIC (RTK) GNSS OBSERVATIONS USING SPECIFIED CONTROL POINTS 00119883075 AND 00119791051 ARE REFERRED TO THE CENTRAL MERIDIAN OF MTM ZONE 9 (76°30' WEST LONGITUDE) NAD83 (CSRS) (2010.0).

ROTATION NOTE:

A ROTATION OF 0°20'00" COUNTER CLOCKWISE HAS BEEN APPLIED TO THE ASTRONOMIC BEARINGS OF UNDERLYING PLAN P1 TO ACCOUNT FOR DIFFERENT REFERENCE MERIDIANS.

NO ROTATION HAS BEEN APPLIED TO THE MTM GRID BEARINGS OF UNDERLYING PLAN P2.

LEGEND:

■	DENOTES FOUND MONUMENT
□	DENOTES PLANTED MONUMENT
○	DENOTES FOUND SPECIFIED CONTROL POINT
○	DENOTES PLANTED REBAR
SSIB	DENOTES STANDARD IRON BAR
SSIB	DENOTES SHORT STANDARD IRON BAR
IB	DENOTES IRON BAR
SCP	DENOTES SPECIFIED CONTROL POINT
ORP	DENOTES OBSERVED REFERENCE POINT
PIN	DENOTES PROPERTY IDENTIFICATION NUMBER
M	DENOTES MEASURED
S	DENOTES SET
WIT	DENOTES WITNESS
CF	DENOTES CALCULATED FROM
ELEV	DENOTES ELEVATION
BM	DENOTES BENCHMARK
EST.	DENOTES ESTABLISHED
INT.	DENOTES INTERSECTION
725	DENOTES R.W. ARNETT, O.L.S
1227	DENOTES L.E. ROSS, O.L.S
1287	DENOTES P.G. SMITH OF FARLEY, SMITH AND MURRAY SURVEYING LTD.
1604	DENOTES TULLOCH GEOMATICS INC.
AOG	DENOTES ANNIS O'SULLIVAN VOLLEBECK LTD., O.L.S
P	DENOTES PLAN ATTACHED TO INSTRUMENT CT189441, BY L.E. ROSS, DATED DECEMBER 21, 1972
P1	DENOTES PLAN 5R-11615
P2	DENOTES PLAN 4R-25606
D1	DENOTES INSTRUMENT MH3280
D2	DENOTES INSTRUMENT MH3685
D3	DENOTES INSTRUMENT MH4024
D4	DENOTES INSTRUMENT MH3272
D5	DENOTES INSTRUMENT MH3525 & MH3632
D6	DENOTES INSTRUMENT MH3985
NTS	DENOTES NOT TO SCALE
BESS	DENOTES BATTERY ENERGY STORAGE SYSTEM
---	DENOTES SUBJECT PROPERTY LINE
---	DENOTES SUBJECT PROPERTY LINE (NOT FIELD VERIFIED)

TOPOGRAPHIC LEGEND:

P&W	DENOTES POST AND WIRE
HP	DENOTES HYDRO POLE
HT	DENOTES TRANSMISSION LINE TOWER
HT	DENOTES WOOD OUTLINE
---	DENOTES BOTTOM OF DITCH
---	DENOTES FENCE LINE
---	DENOTES OVERHEAD WIRES
---	DENOTES TREE LINE
---	DENOTES PROPOSED BESS ZONED AREA
---	OUTLINE OF PROPOSED DEVELOPMENT (NOT VERIFIED BY THIS SURVEY)

SURVEYOR'S CERTIFICATE

I CERTIFY THAT:

- (1) THIS SURVEY AND PLAN ARE CORRECT AND IN ACCORDANCE WITH THE SURVEYS ACT AND THE SURVEYORS ACT AND THE REGULATIONS MADE UNDER THEM.
- (2) THE SURVEY WAS COMPLETED ON THE 26th DAY OF JUNE, 2025.

OCTOBER 24, 2025


DATE

THOMAS J. CORTENS

ONTARIO LAND SURVEYOR

THIS PLAN OF SURVEY RELATES TO AOLS PLAN SUBMISSION FORM NUMBER V-97472.

THE REPRODUCTION, ALTERATION, OR USE OF THIS REPORT IN WHOLE OR IN PART WITHOUT THE EXPRESS PERMISSION OF TULLOCH GEOMATICS INC. IS STRICTLY PROHIBITED. 2025

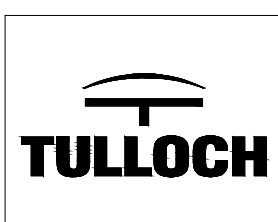

TULLOCH GEOMATICS INC.
900 MORRISON DR., T. 613 721.1138
SUITE 208
OTTAWA, ON
K2H 8K7
ottawa@tulloch.ca

DRAWN BY: CL
FILE: 241451

TABLE OF TIES TO HYDRO POLES	
NORTHING	EASTING
5028495.88	340224.78
5028492.64	340223.01
5028420.76	340364.36
5028417.18	340363.15
5028332.43	340527.47
5028328.92	340525.87
5028267.73	340518.88
5028264.58	340517.31
5028357.84	340351.72
5028354.90	340349.68
5028433.64	340212.35
5028430.45	340210.48
5029075.90	340647.96
5029017.66	340704.05
5028955.22	340764.35
5028895.42	340820.38
5028844.25	340859.84
5028792.10	340919.05
5028740.48	340966.89
5028688.67	341016.39
5028637.86	341064.73
5028586.63	341113.31
5028537.05	341160.71
5028484.82	341208.95
5028432.73	341256.29

TABLE OF TIES TO HYDRO STRUCTURES (CENTRE OF TOWERS)	
NORTHING	EASTING
5028472.55	340199.70
5028315.26	340490.42