




FIRE TRUCK INBOUND MOVEMENTS

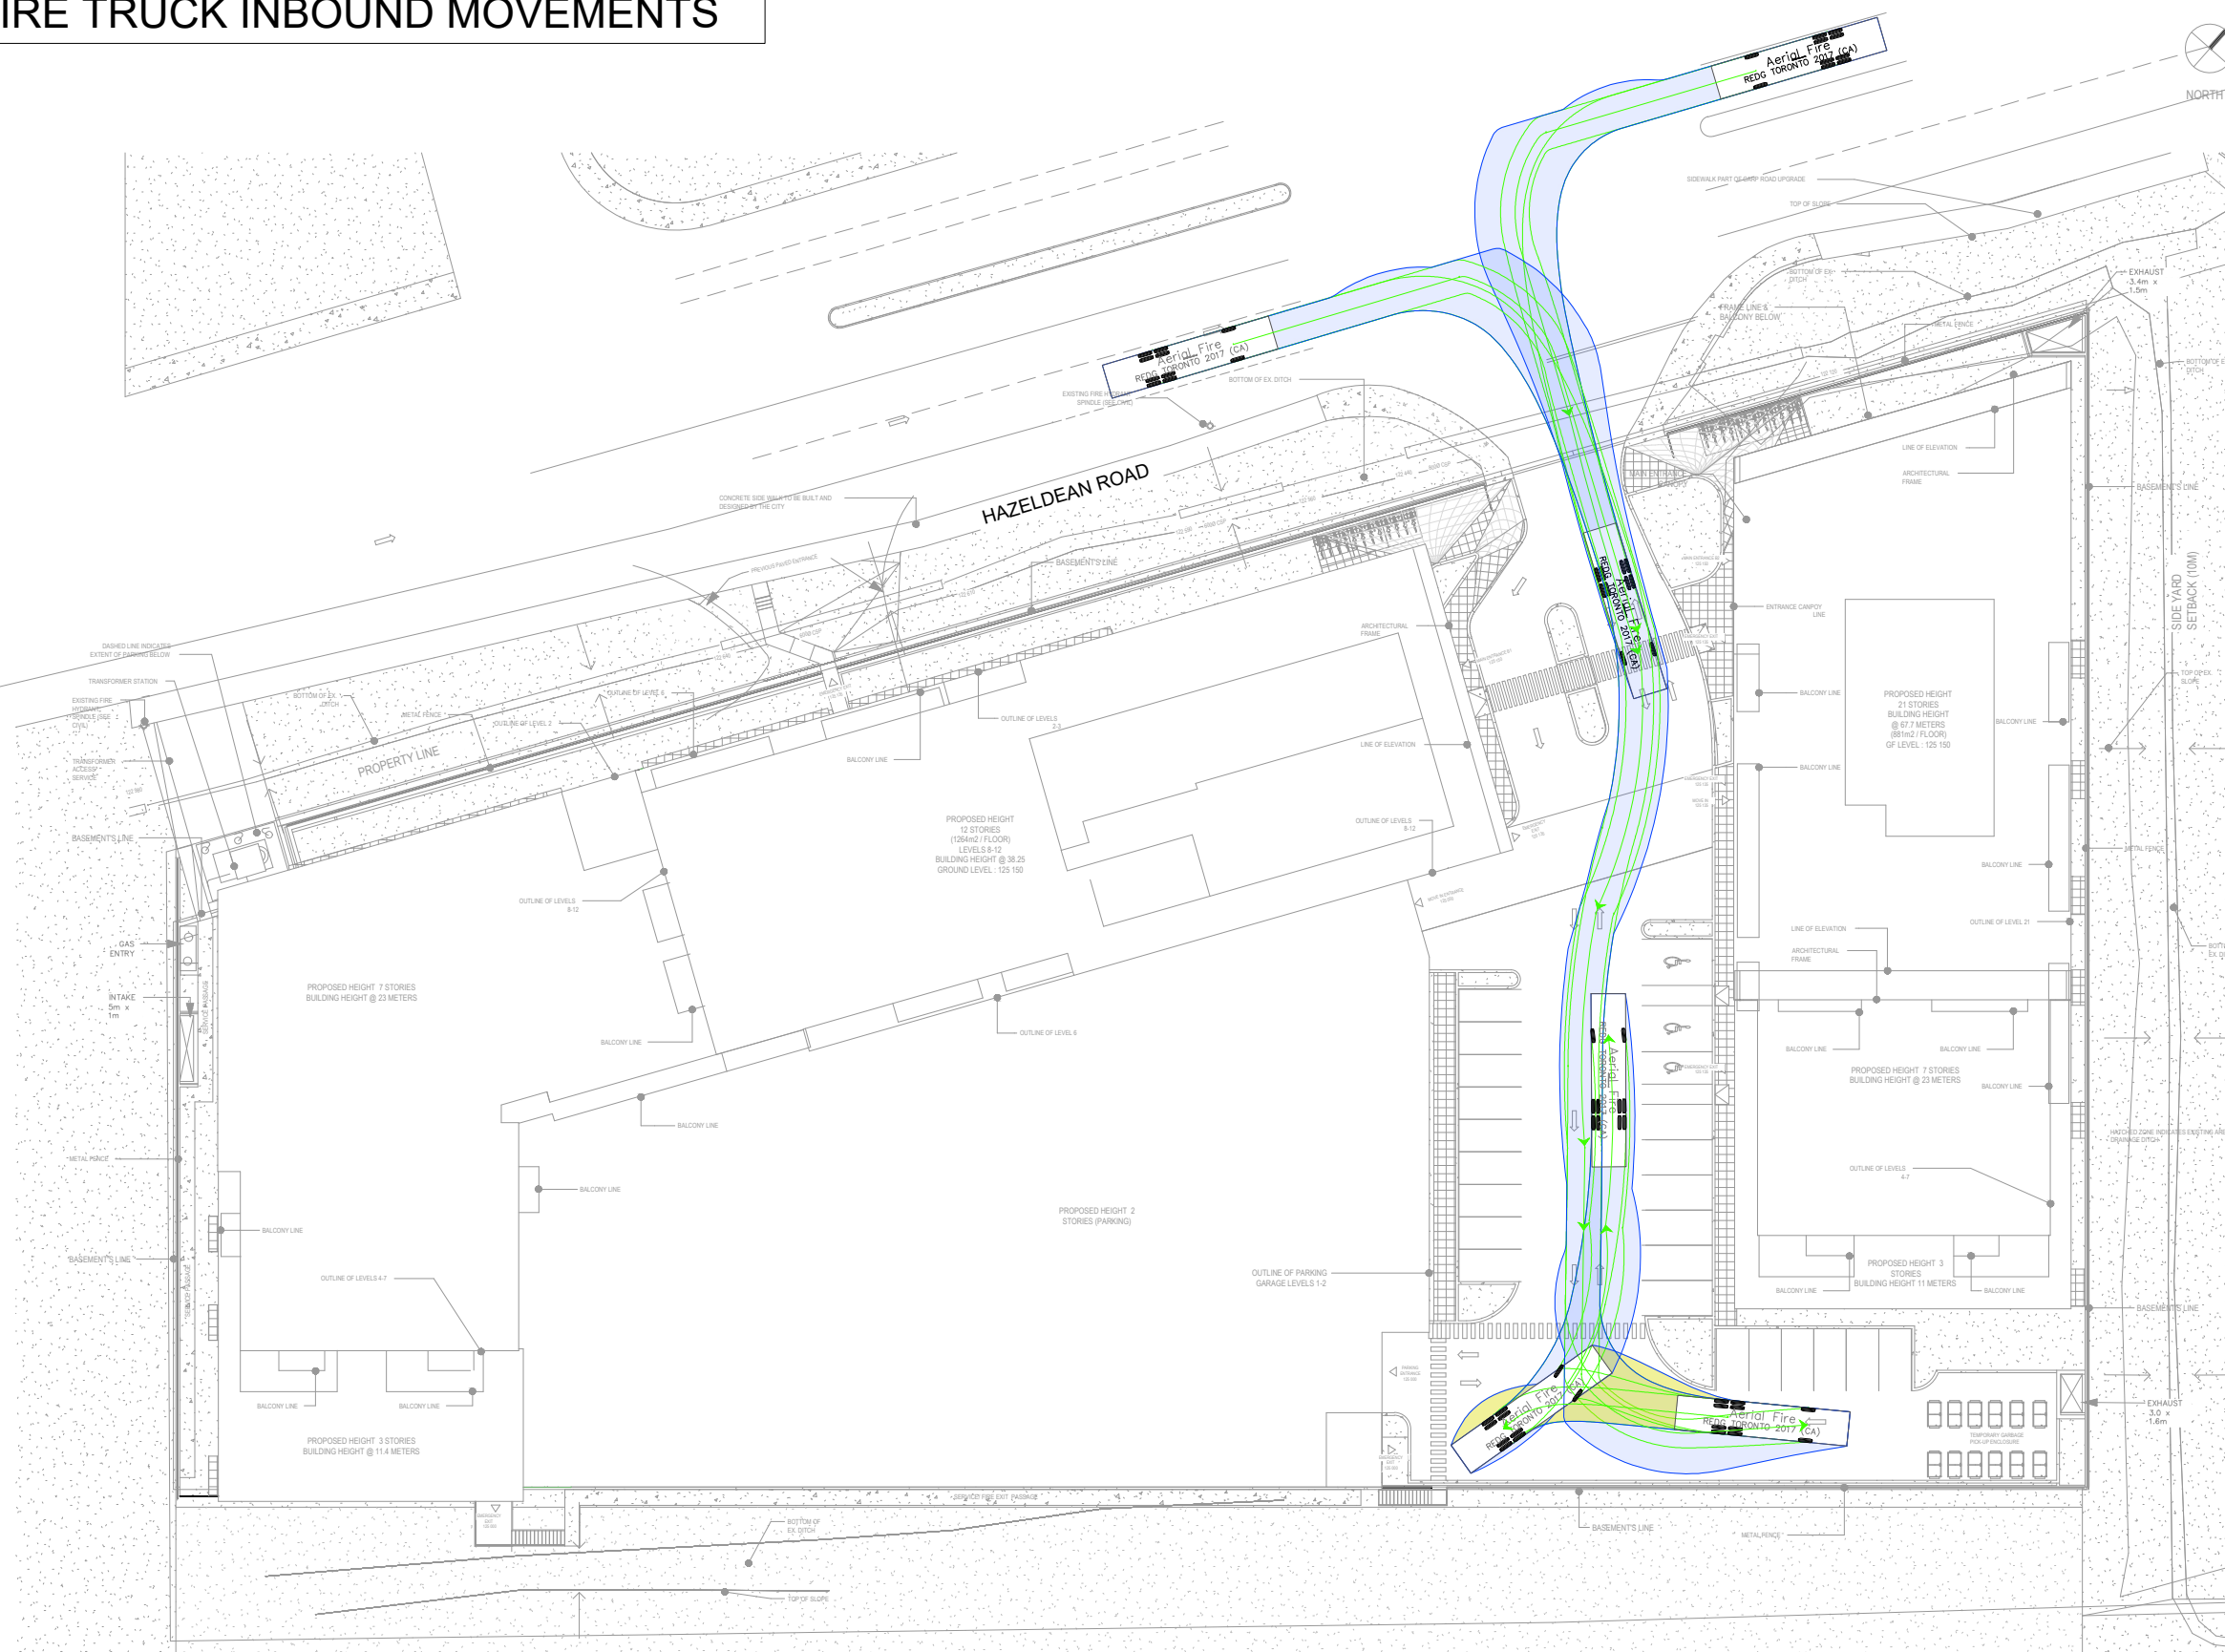

Key Map:

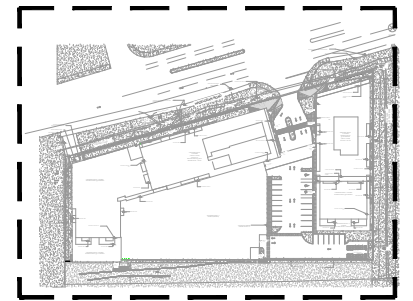

- Forward Movement
- Reverse Movement

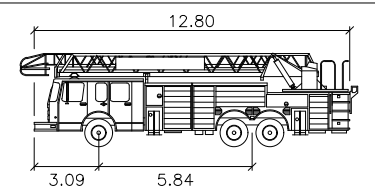

Aerial Fire		meters
Width	:	2.54
Track	:	2.54
Lock to Lock Time	:	6.0
Steering Angle	:	37.0

01	Issued for Review:	by	2025-10-29
REV:	DESCRIPTION:	BY:	DATE:
STATUS:			



CGH Transportation
6 Plaza Court
Ottawa, ON
K2H 7W1
(343) 999-9117

Scalia Properties Inc


ARCHITECT:

6310 Hazeldean

Turning Movement Analysis


SCALE AT A3: NTS	DATE: 2025-10-29	DRAWN: EA	CHECKED: AH
PROJECT NO: 2025-090	DRAWING NO: 001		REVISION: 01

FIRE TRUCK OUTBOUND MOVEMENTS

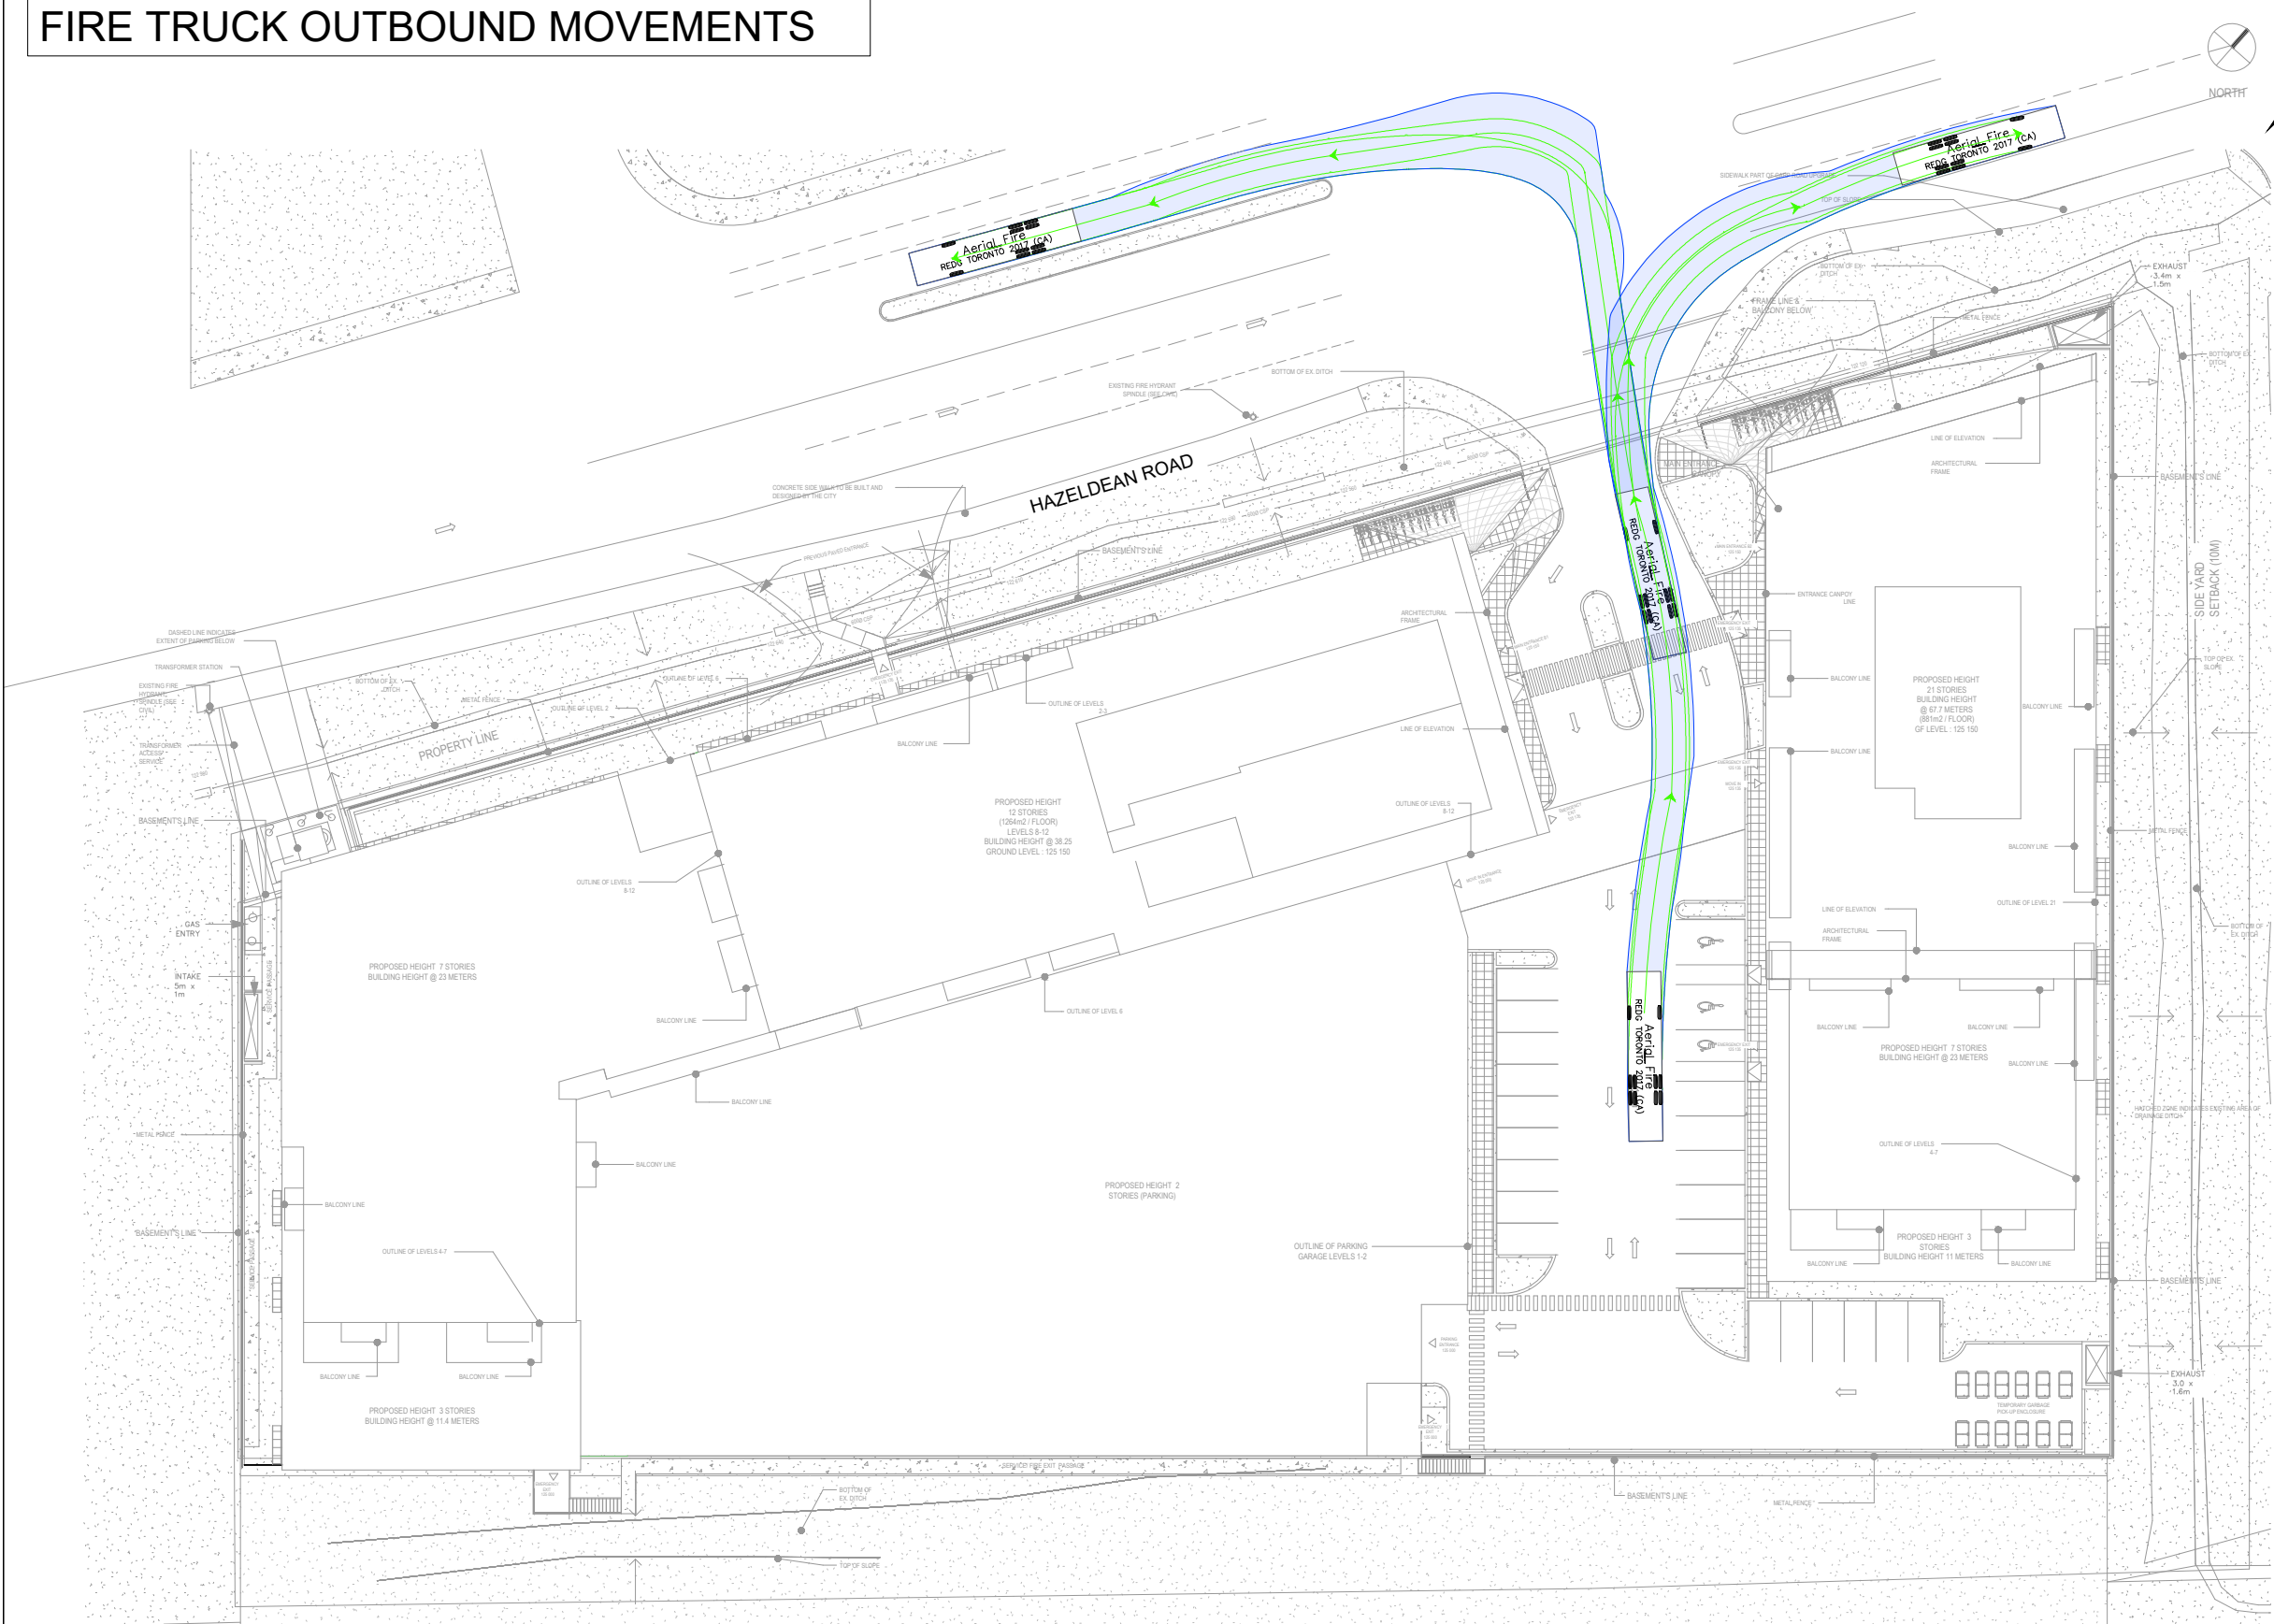


Notes:

Key Map:

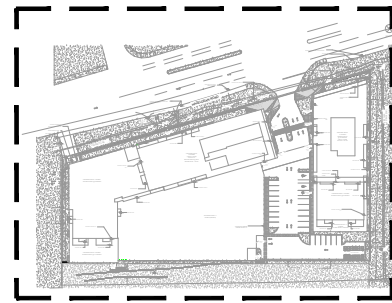

Legend:

- Forward Movement
- Reverse Movement

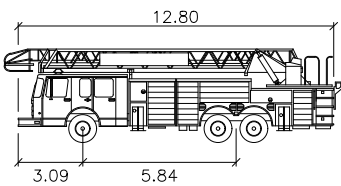

Aerial Fire

Width	: 2.54
Track	: 2.54
Lock to Lock Time	: 6.0
Steering Angle	: 37.0

01	Issued for Review:	by	2025-10-29
REV:	DESCRIPTION:	BY:	DATE:
STATUS:			



CGH Transportation
6 Plaza Court
Ottawa, ON
K2H 7W1
(343) 999-9117

CLIENT:

Scalia Properties Inc

ARCHITECT:

SITE:


6310 Hazeldean

TITLE:


Turning Movement Analysis

SCALE AT A3:	DATE:	DRAWN:	CHECKED:
NTS	2025-10-29	EA	AH
PROJECT NO:	DRAWING NO:	REVISION:	
2025-090	002	01	

HSU INBOUND MOVEMENT
DRIVE-IN TO THE GARBAGE PICK-UP

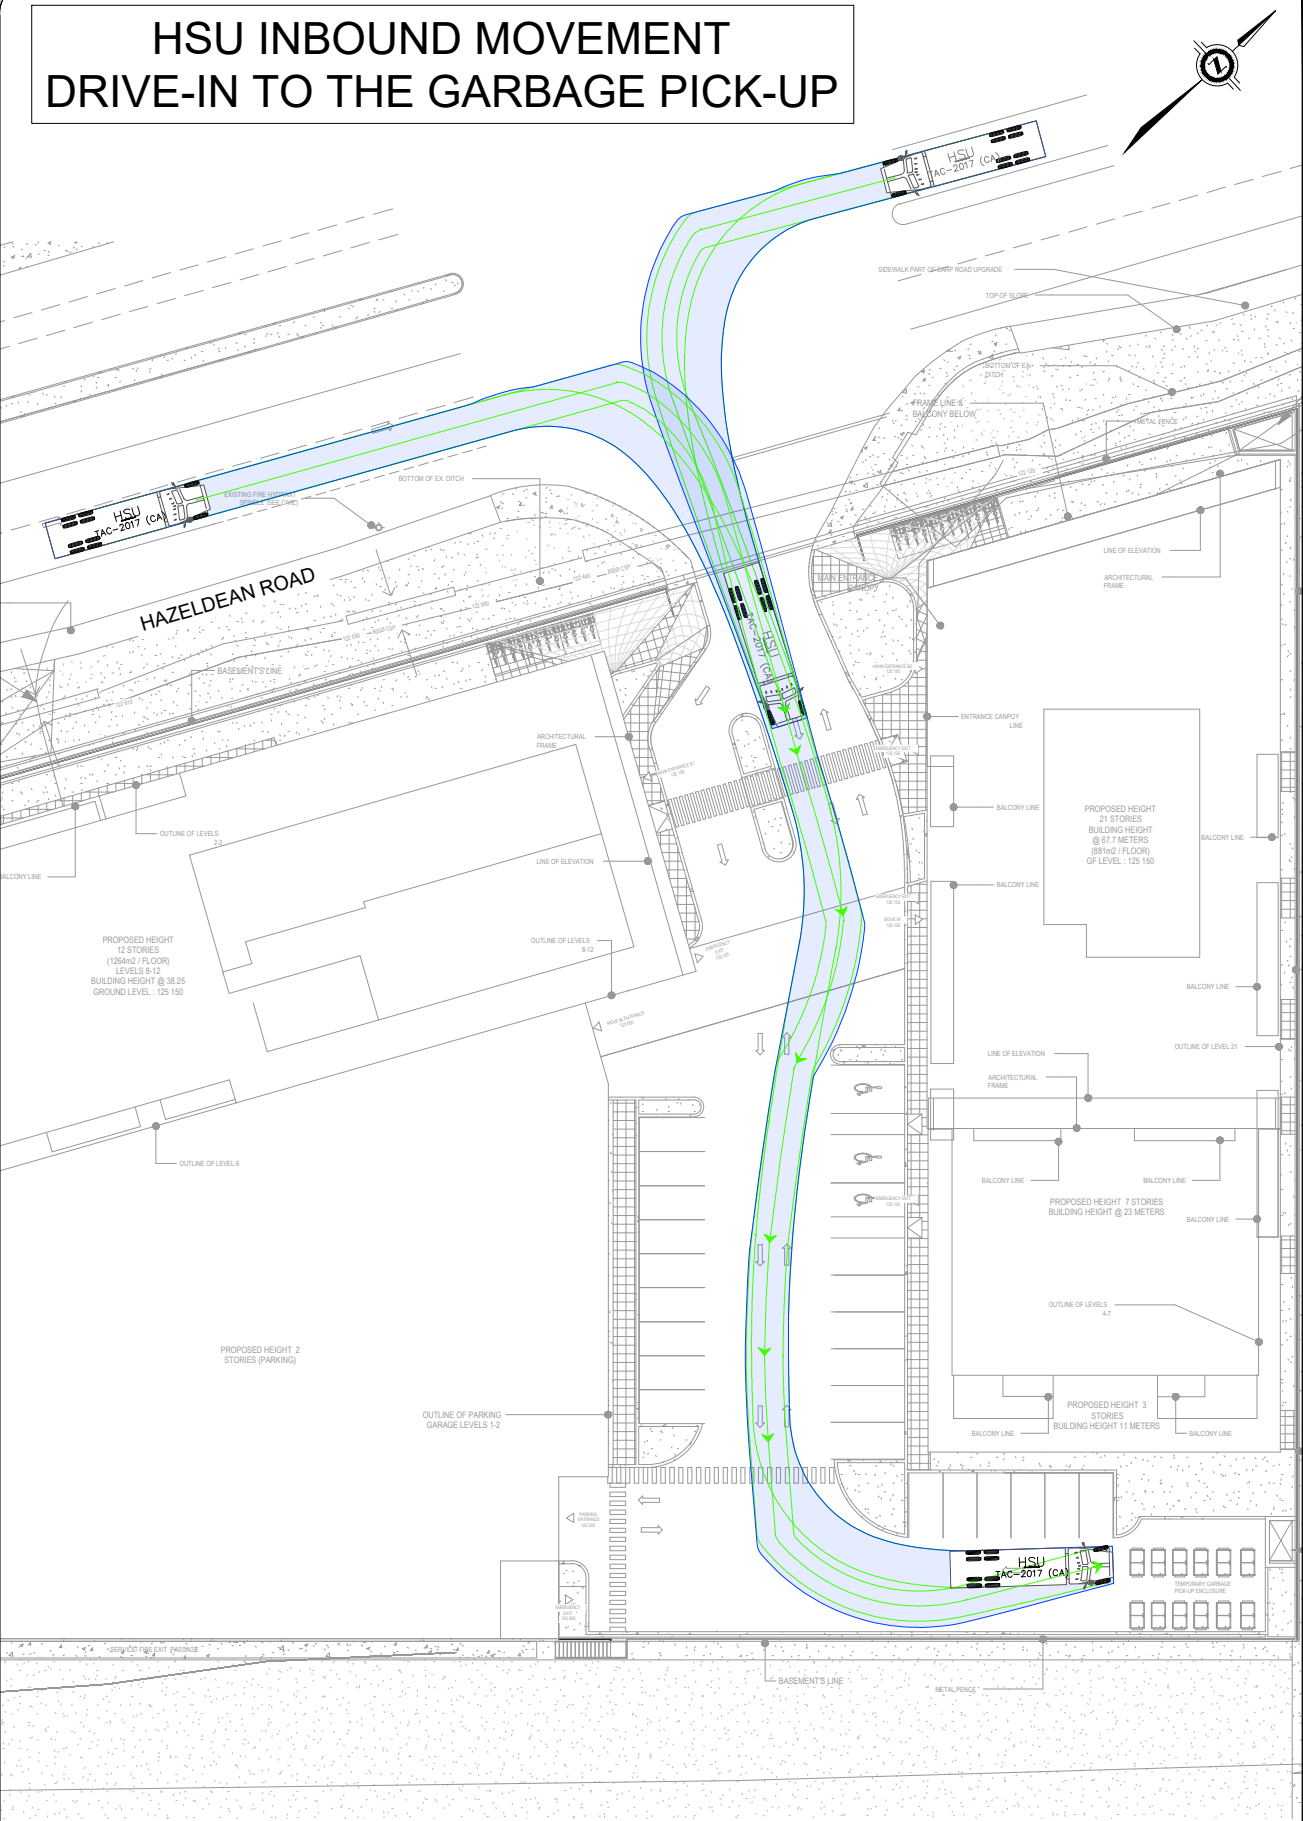

HSU OUTBOUND MOVEMENT
BACK-OUT FROM THE GARBAGE PICK-UP

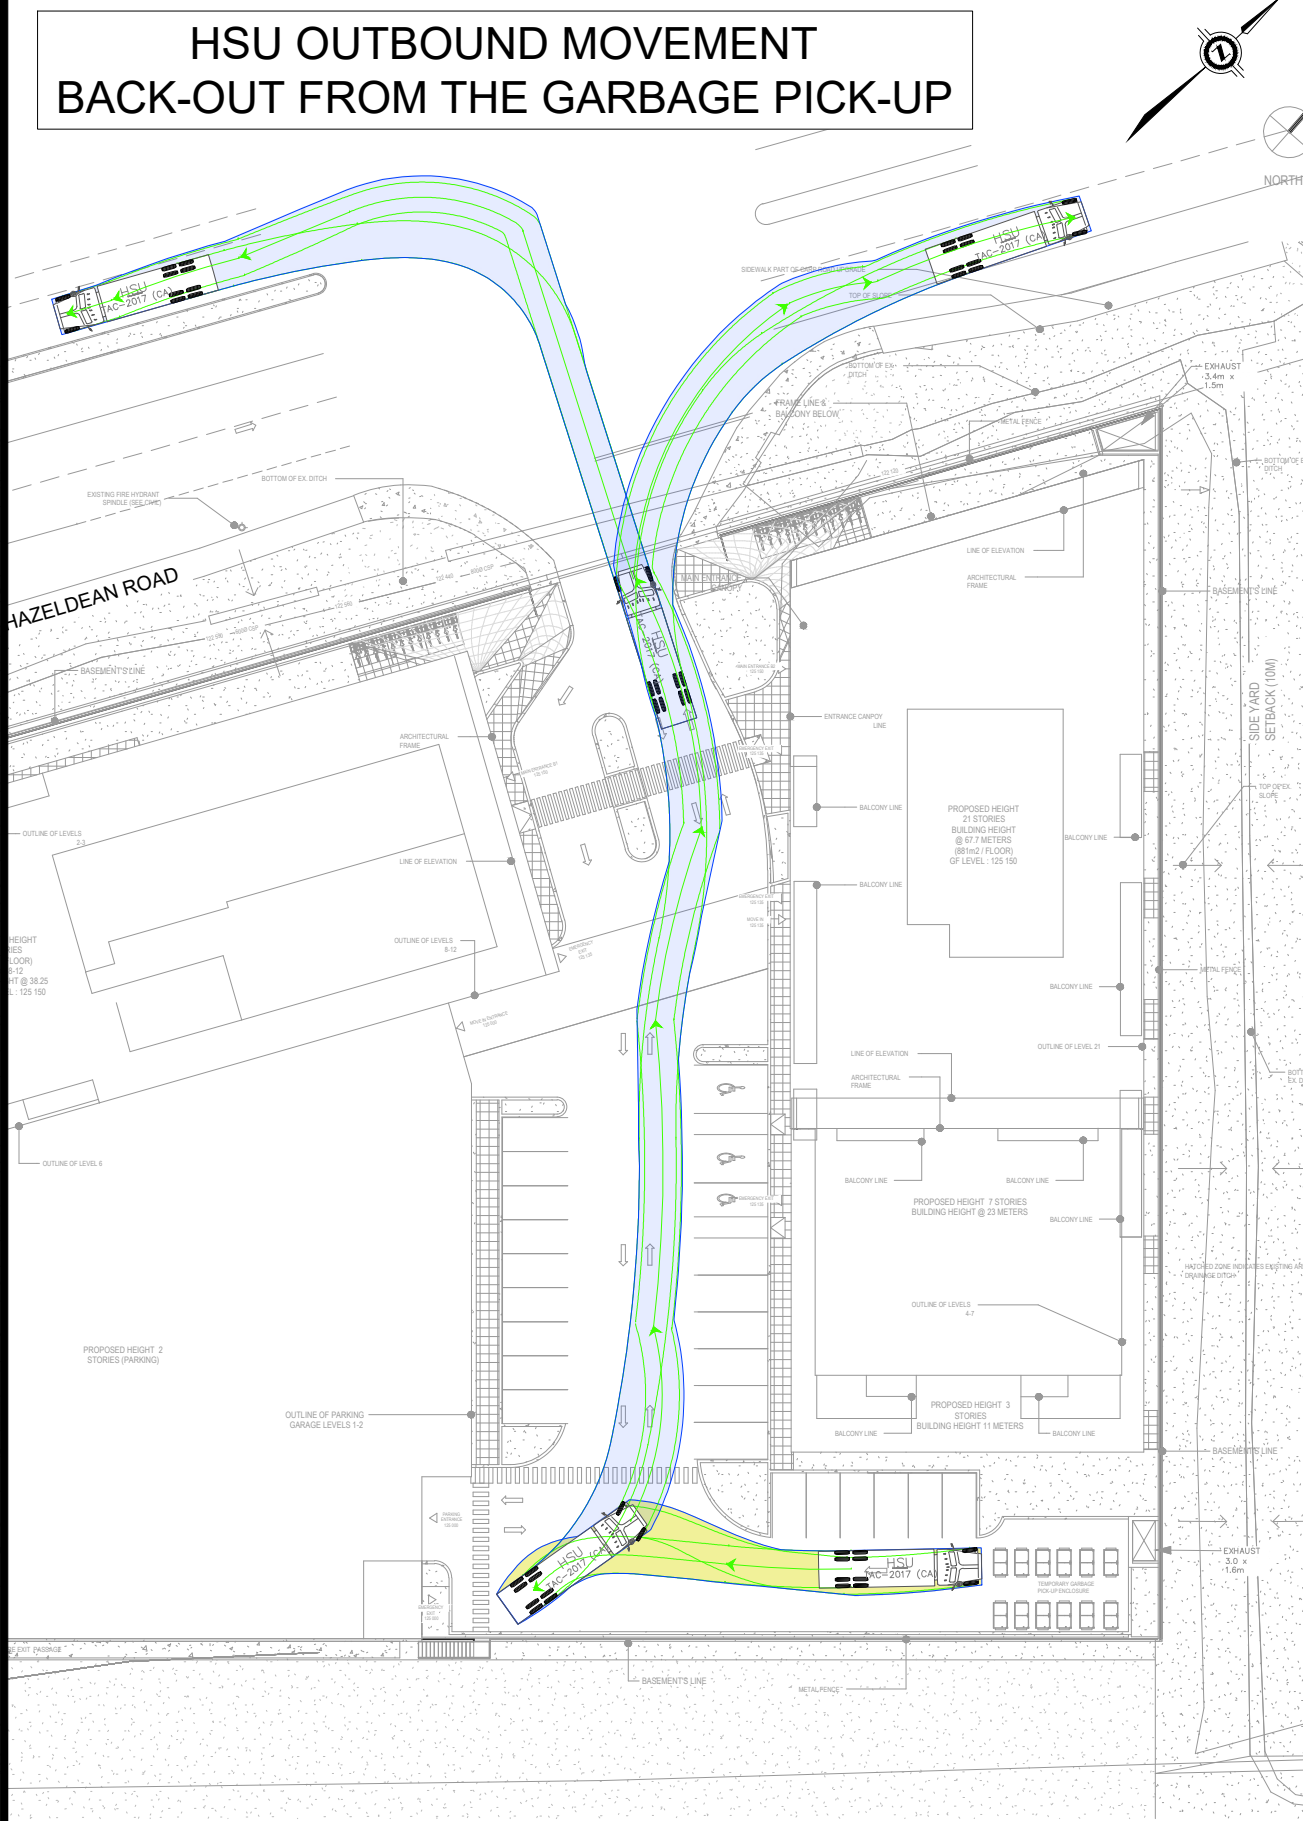

Notes:

Key Map:

Legend:

- Forward Movement
- Reverse Movement

HSU

Width : 2.60 meters

Track : 2.60

Lock to Lock Time : 6.0

Steering Angle : 40.0

01	Issued for Review:	by	2025-10-29
REV:	DESCRIPTION:	BY:	DATE:
STATUS:			

CGH Transportation

6 Plaza Court
Ottawa, ON
K2H 7W1
(343) 999-9117

CLIENT:

Scalia Properties Inc

ARCHITECT:

SITE:


6310 Hazeldean

TITLE:


Turning Movement Analysis

SCALE AT A3:	DATE:	DRAWN:	CHECKED:
NTS	2025-10-29	EA	AH
PROJECT NO:	DRAWING NO:	REVISION:	
2025-090	003	01	

HSU INBOUND MOVEMENT
BACK-IN TO THE GARBAGE PICK-UP

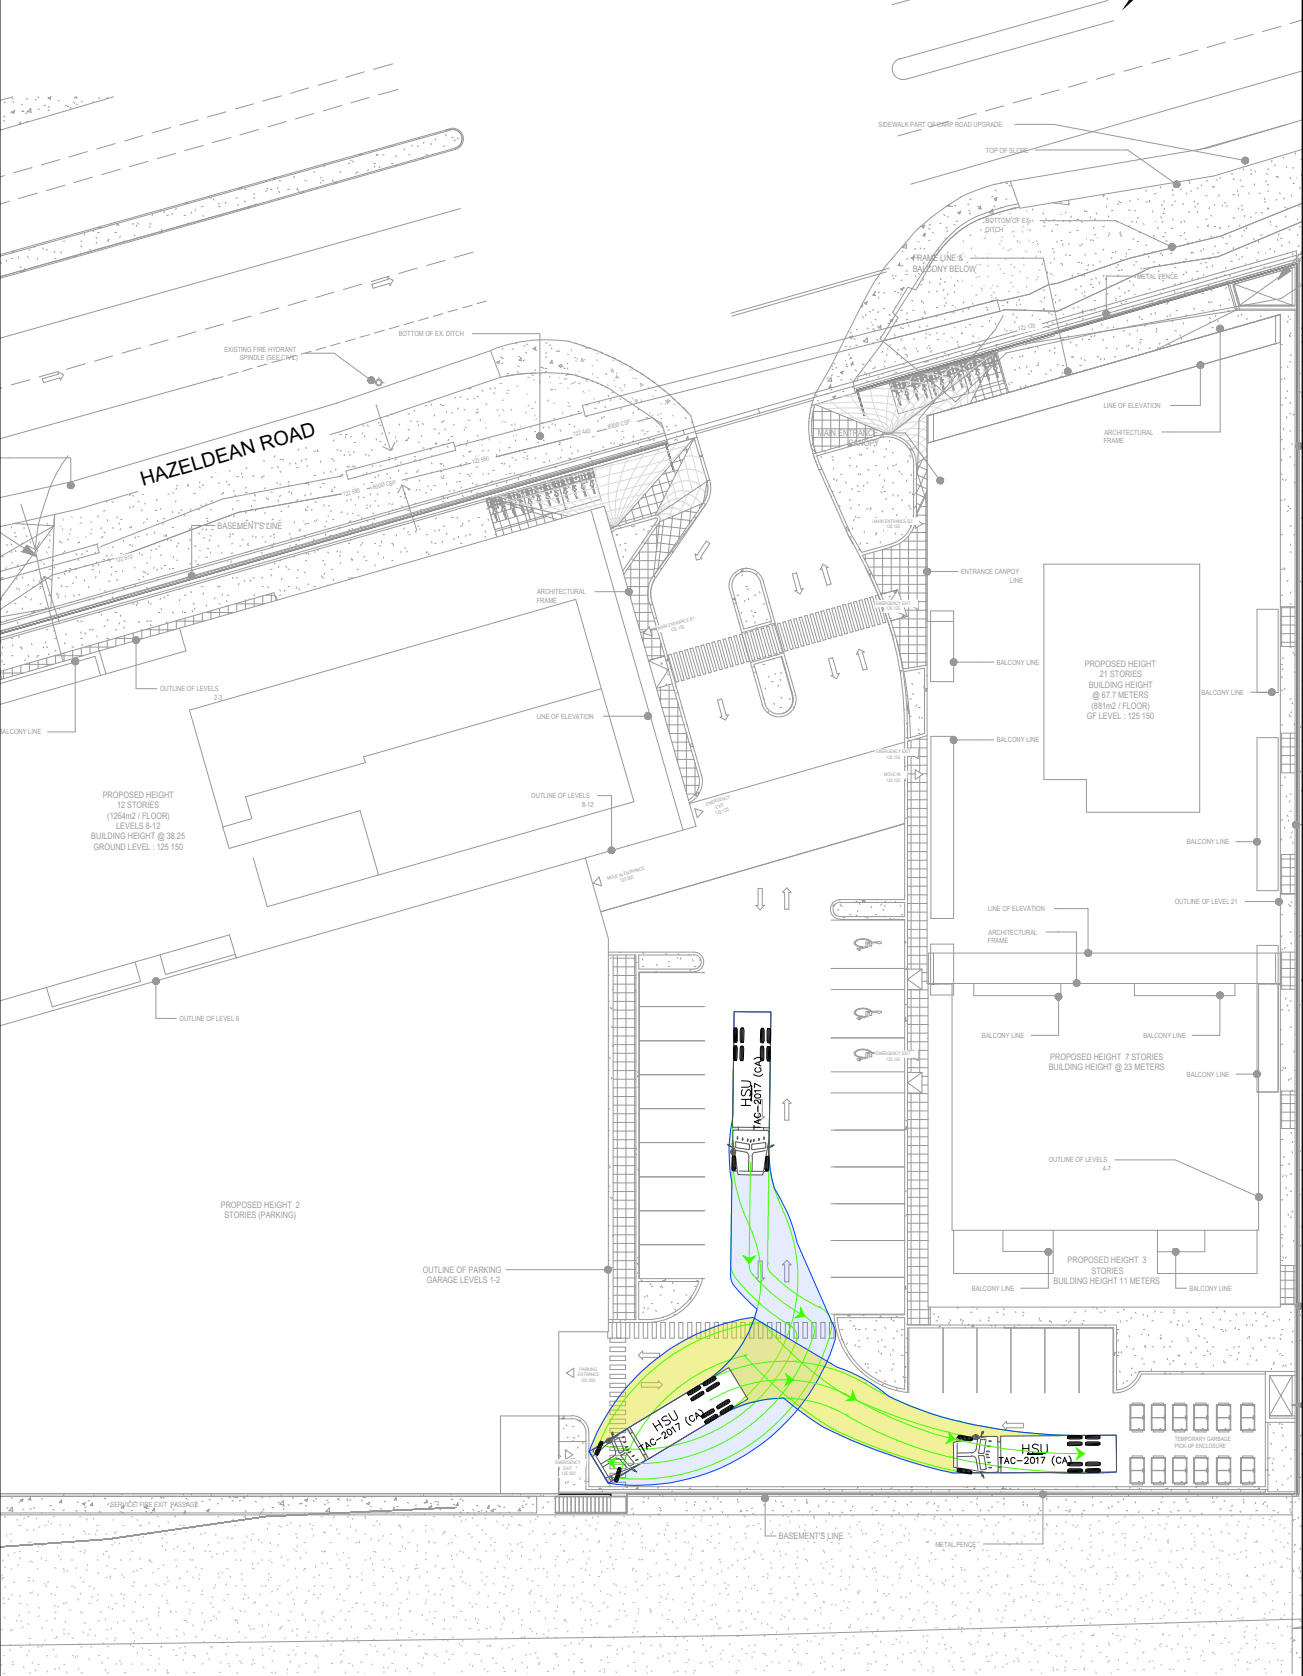

HSU OUTBOUND MOVEMENT
DRIVE-OUT FROM THE GARBAGE PICK-UP

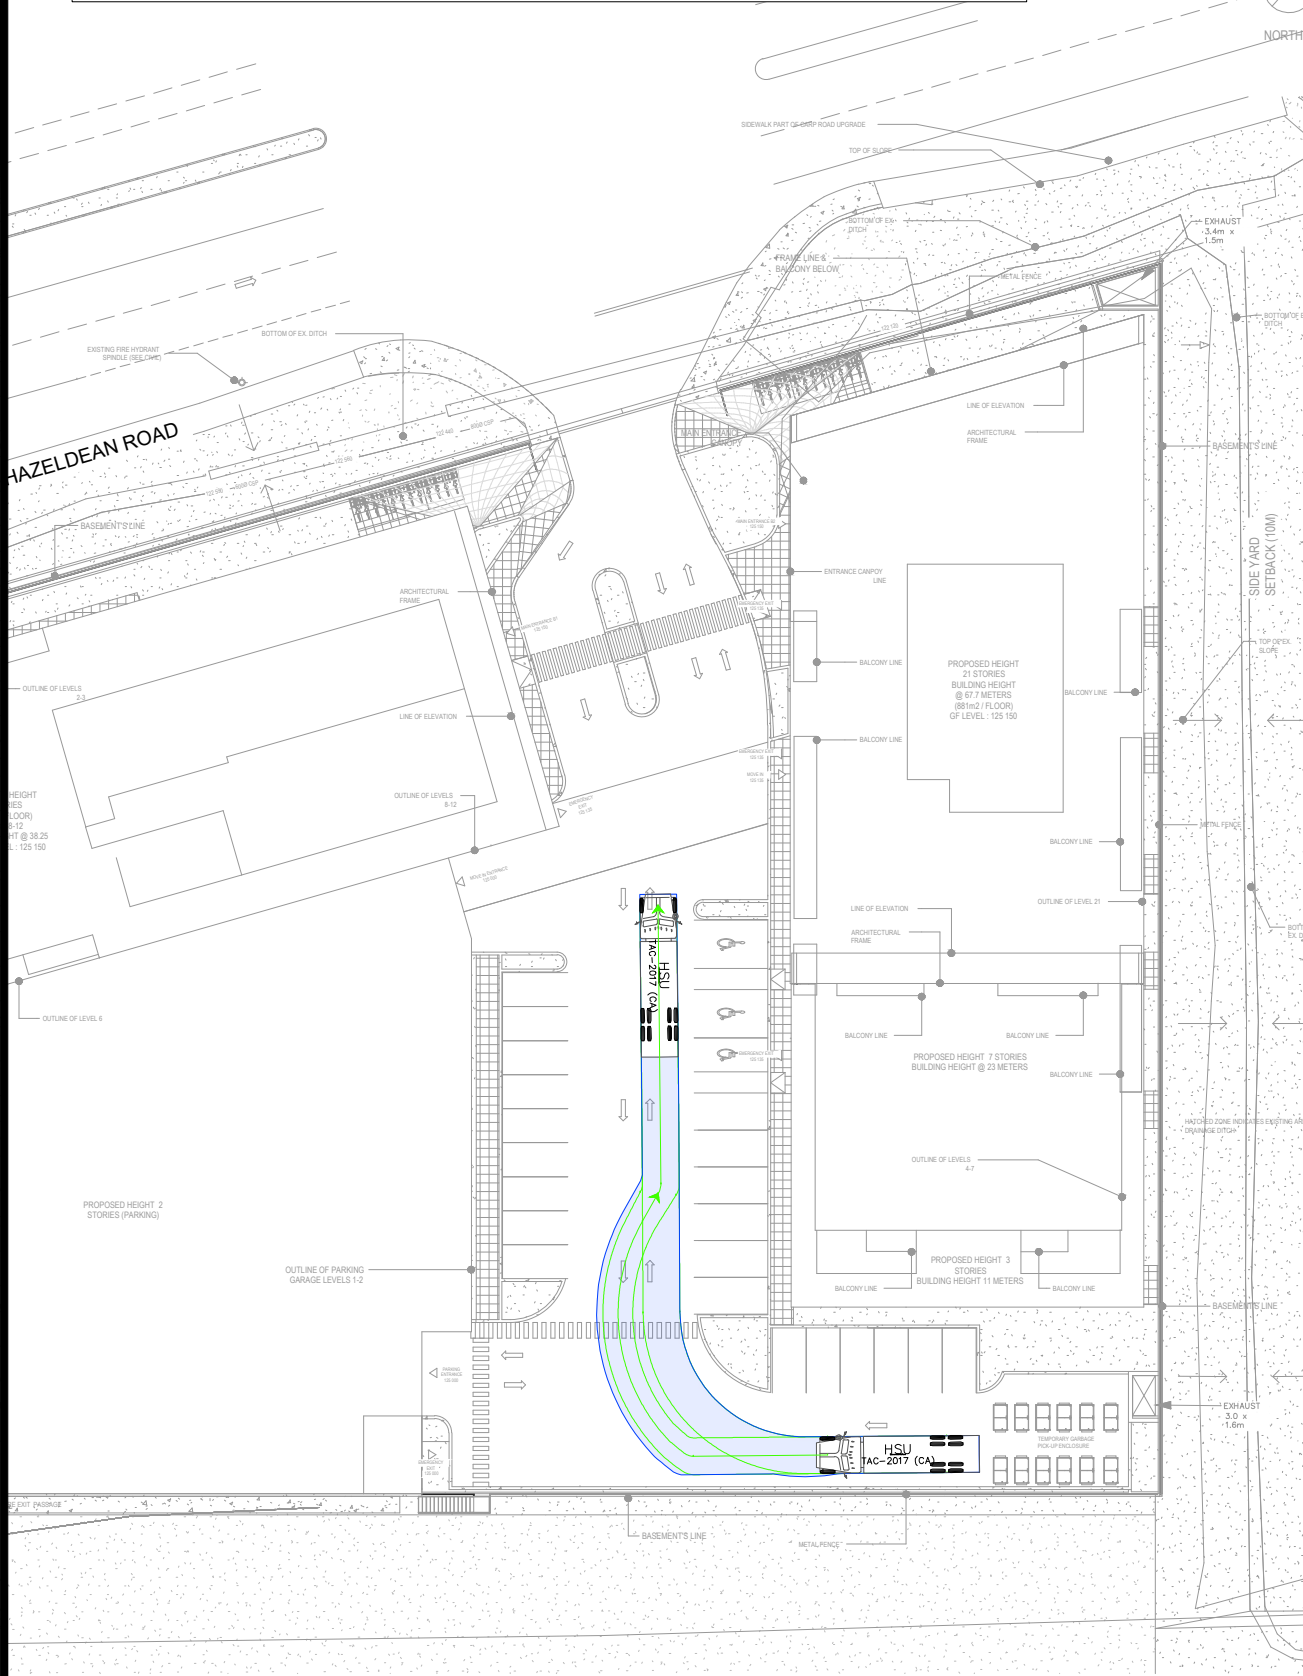

Notes:

Key Map:

Legend:

Forward Movement

Reverse Movement

HSU

Width : 2.60 meters

Track : 2.60

Lock to Lock Time : 6.0

Steering Angle : 40.0

01	Issued for Review:	by	2025-10-29
REV:	DESCRIPTION:	BY:	DATE:
STATUS:			

CGH Transportation

6 Plaza Court
Ottawa, ON
K2H 7W1
(343) 999-9117

CLIENT:

Scalia Properties Inc

ARCHITECT:

SITE:

6310 Hazeldean



TITLE:

Turning Movement Analysis

SCALE AT A3:	DATE:	DRAWN:	CHECKED:
NTS	2025-10-29	EA	AH
PROJECT NO:	DRAWING NO:	REVISION:	
2025-090	004	01	

LSU INBOUND MOVEMENT
BACK-IN TO THE MOVE-IN ENTRANCE

LSU OUTBOUND MOVEMENT
DRIVE-OUT FROM THE MOVE-IN ENTRANCE

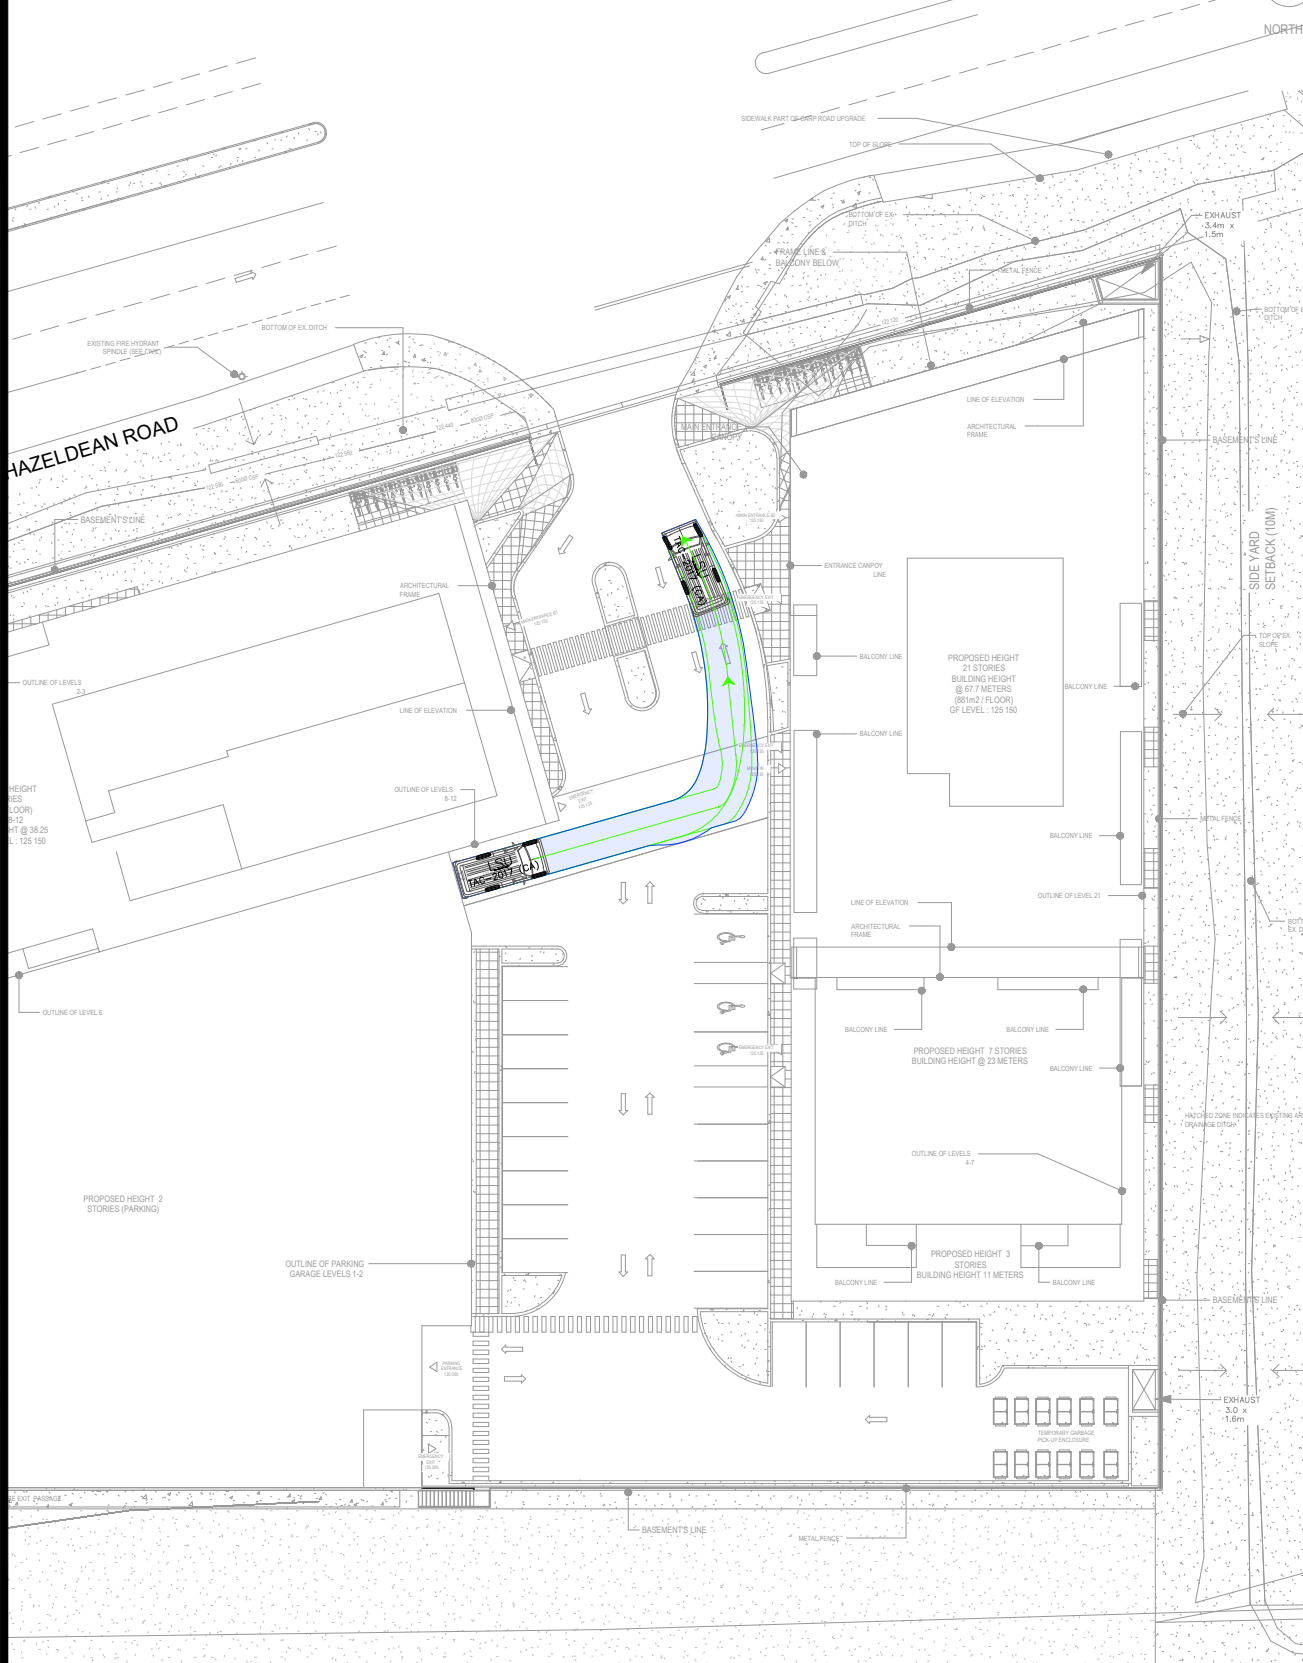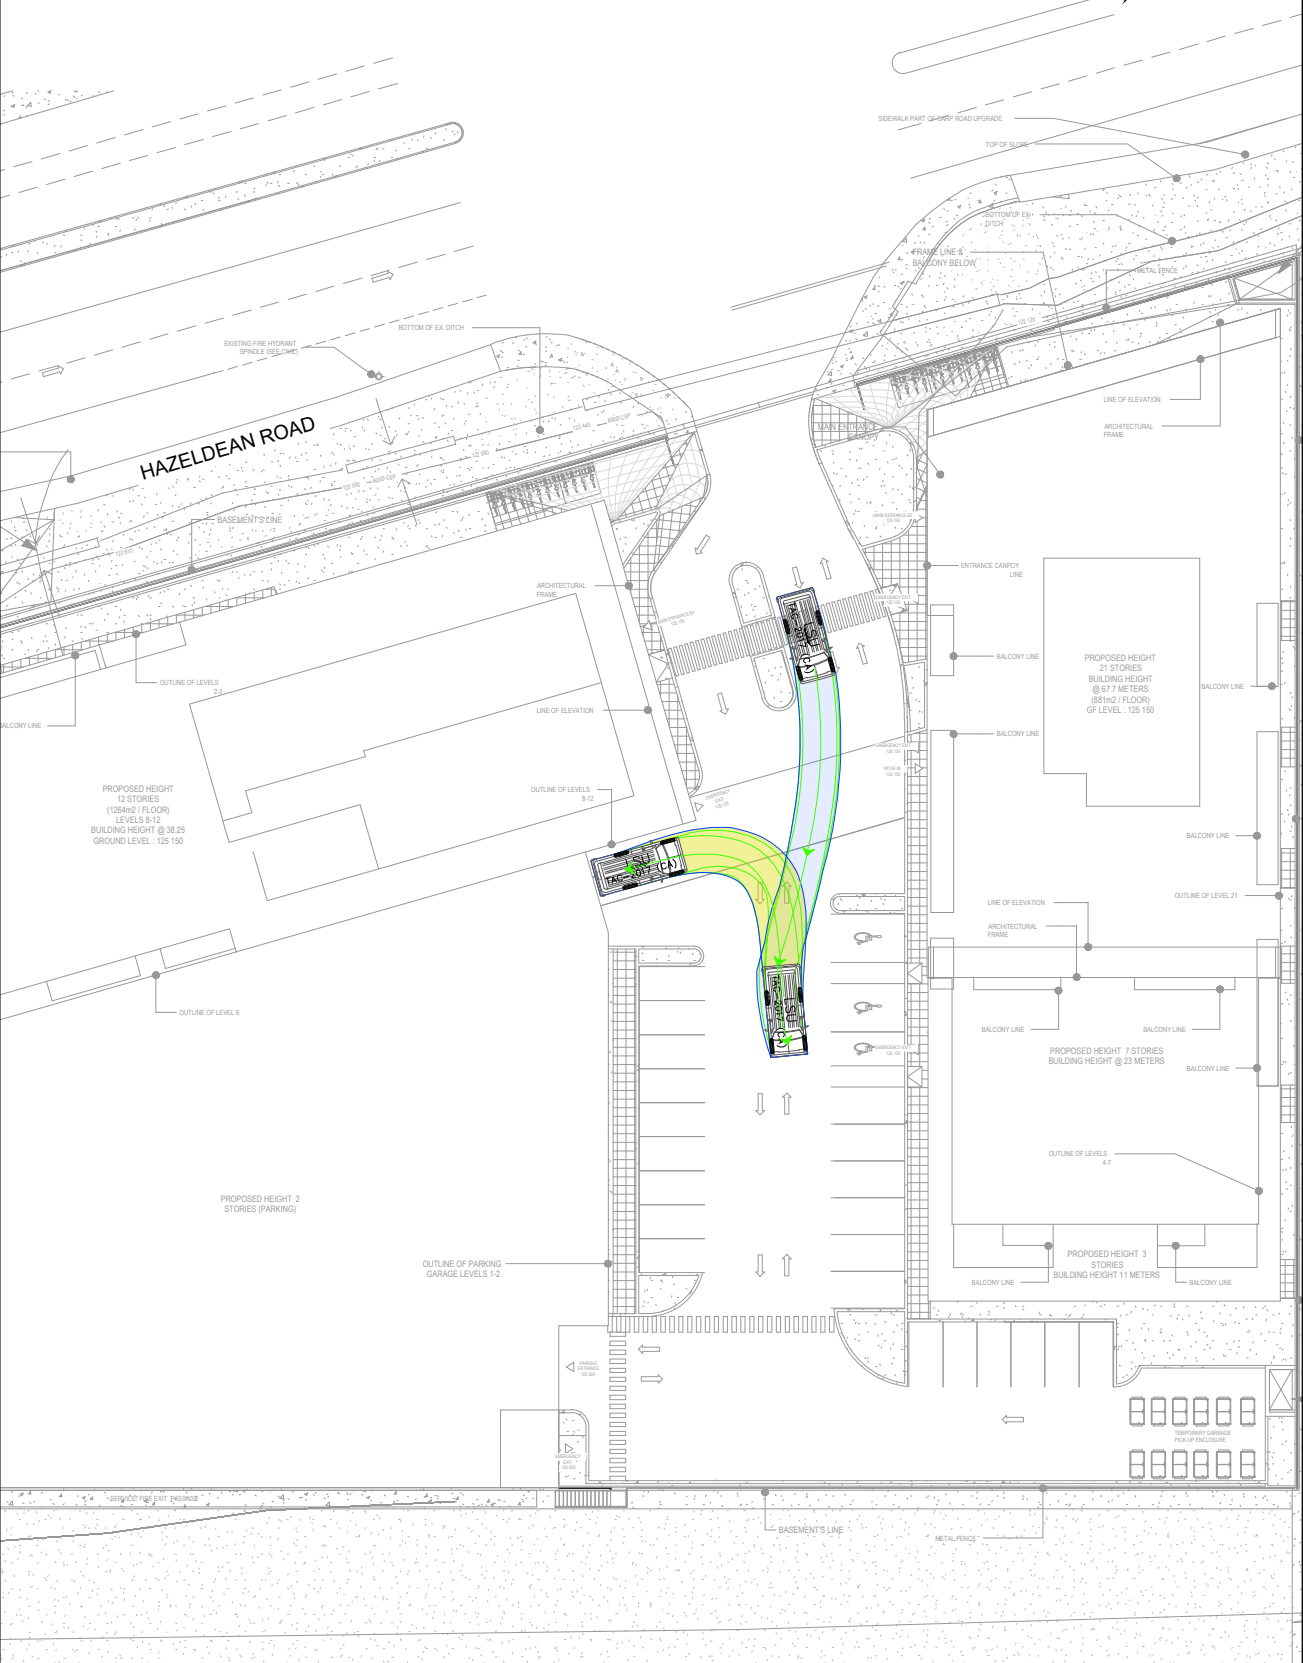

Notes:

Key Map:

Legend:

Forward Movement

Reverse Movement

LSU

Width	: 2.60	meters
Track	: 2.60	
Lock to Lock Time	: 6.0	
Steering Angle	: 40.3	

01	Issued for Review:	by	2025-10-29
REV:	DESCRIPTION:	BY:	DATE:
STATUS:			

CGH Transportation
6 Plaza Court
Ottawa, ON
K2H 7W1
(343) 999-9117

CLIENT:

Scalia Properties Inc

ARCHITECT:

SITE:

6310 Hazeldean

TITLE:

Turning Movement Analysis

SCALE AT A3:	DATE:	DRAWN:	CHECKED:
NTS	2025-10-29	EA	AH
PROJECT NO:	DRAWING NO:	REVISION:	
2025-090	005	01	


PARA TRANSPO INBOUND MOVEMENT

PARA TRANSPO TURNAROUND MOVEMENT

PARA TRANSPO OUTBOUND MOVEMENT

Notes:

Key Map:

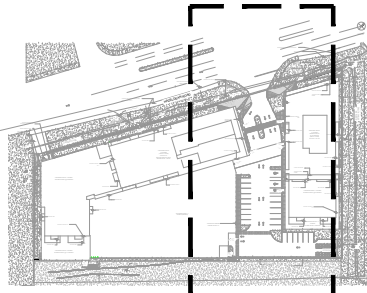


Legend:

Forward Movement

Reverse Movement

7.62

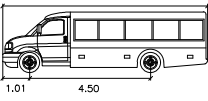

1.01 4.50

AllStar Chevrolet 4500 (2016) Type 4

Width : 2.44 meters

Track : 1.96

Lock to Lock Time : 6.0

Steering Angle : 34.2

01	Issued for Review:	by	2025-10-29
REV:	DESCRIPTION:	BY:	DATE:
STATUS:			

CGH Transportation

6 Plaza Court
Ottawa, ON
K2H 7W1
(343) 999-9117

CLIENT:

Scalia Properties Inc

ARCHITECT:

SITE:

6310 Hazeldean

TITLE:

Turning Movement Analysis

SCALE AT A3:	DATE:	DRAWN:	CHECKED:
NTS	2025-10-29	EA	AH
PROJECT NO:	DRAWING NO:	REVISION:	
2025-090	006	01	

