




STREET 18

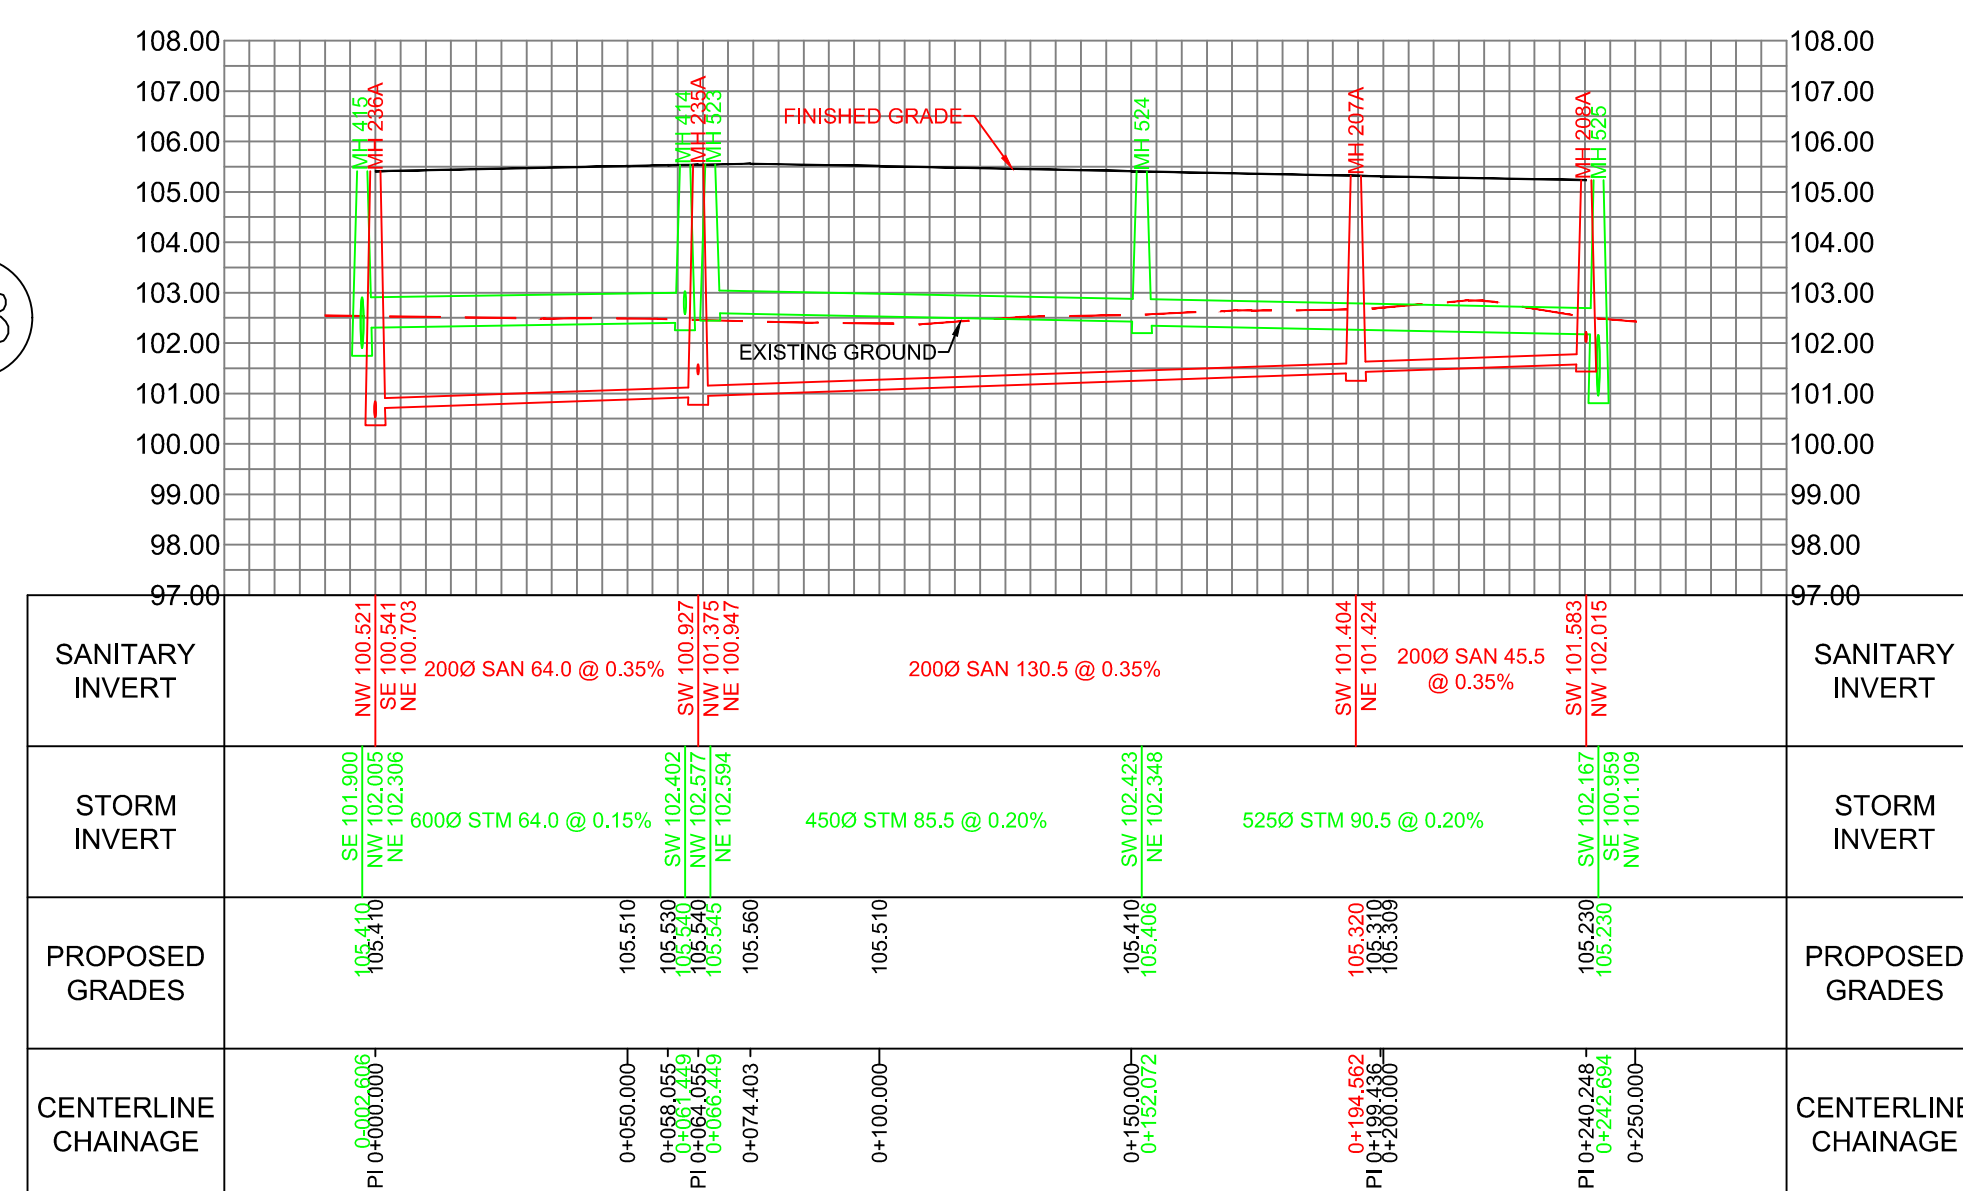


STREET 19

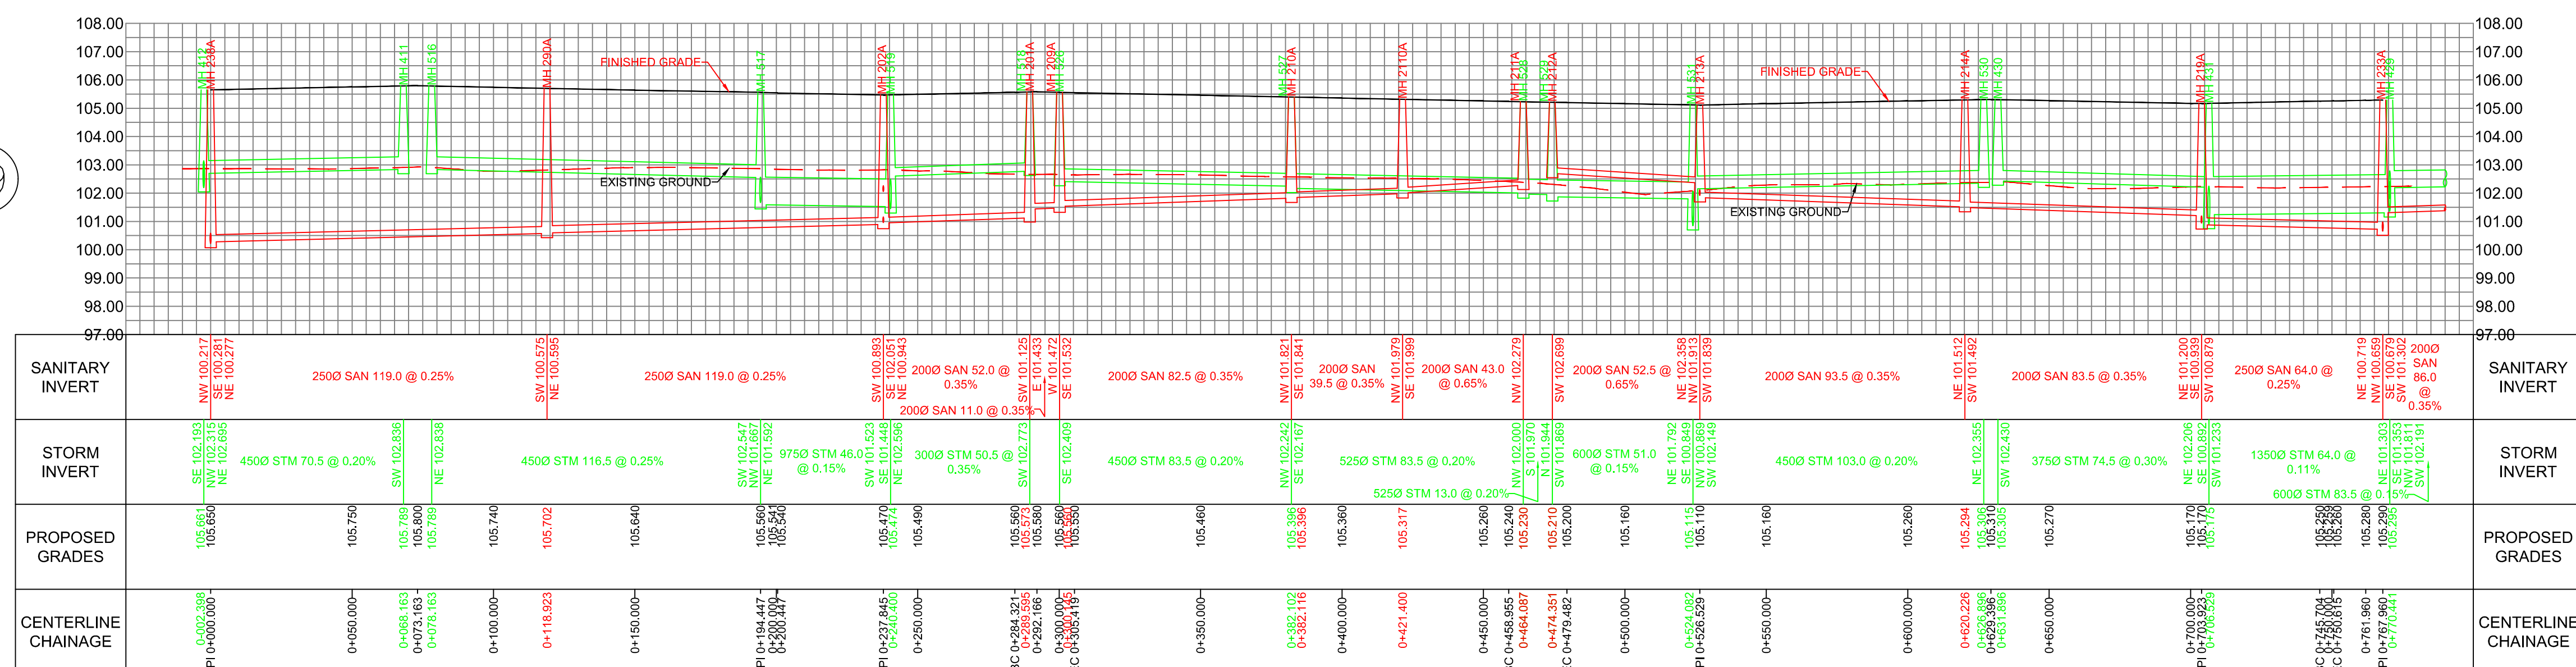


STREET 20

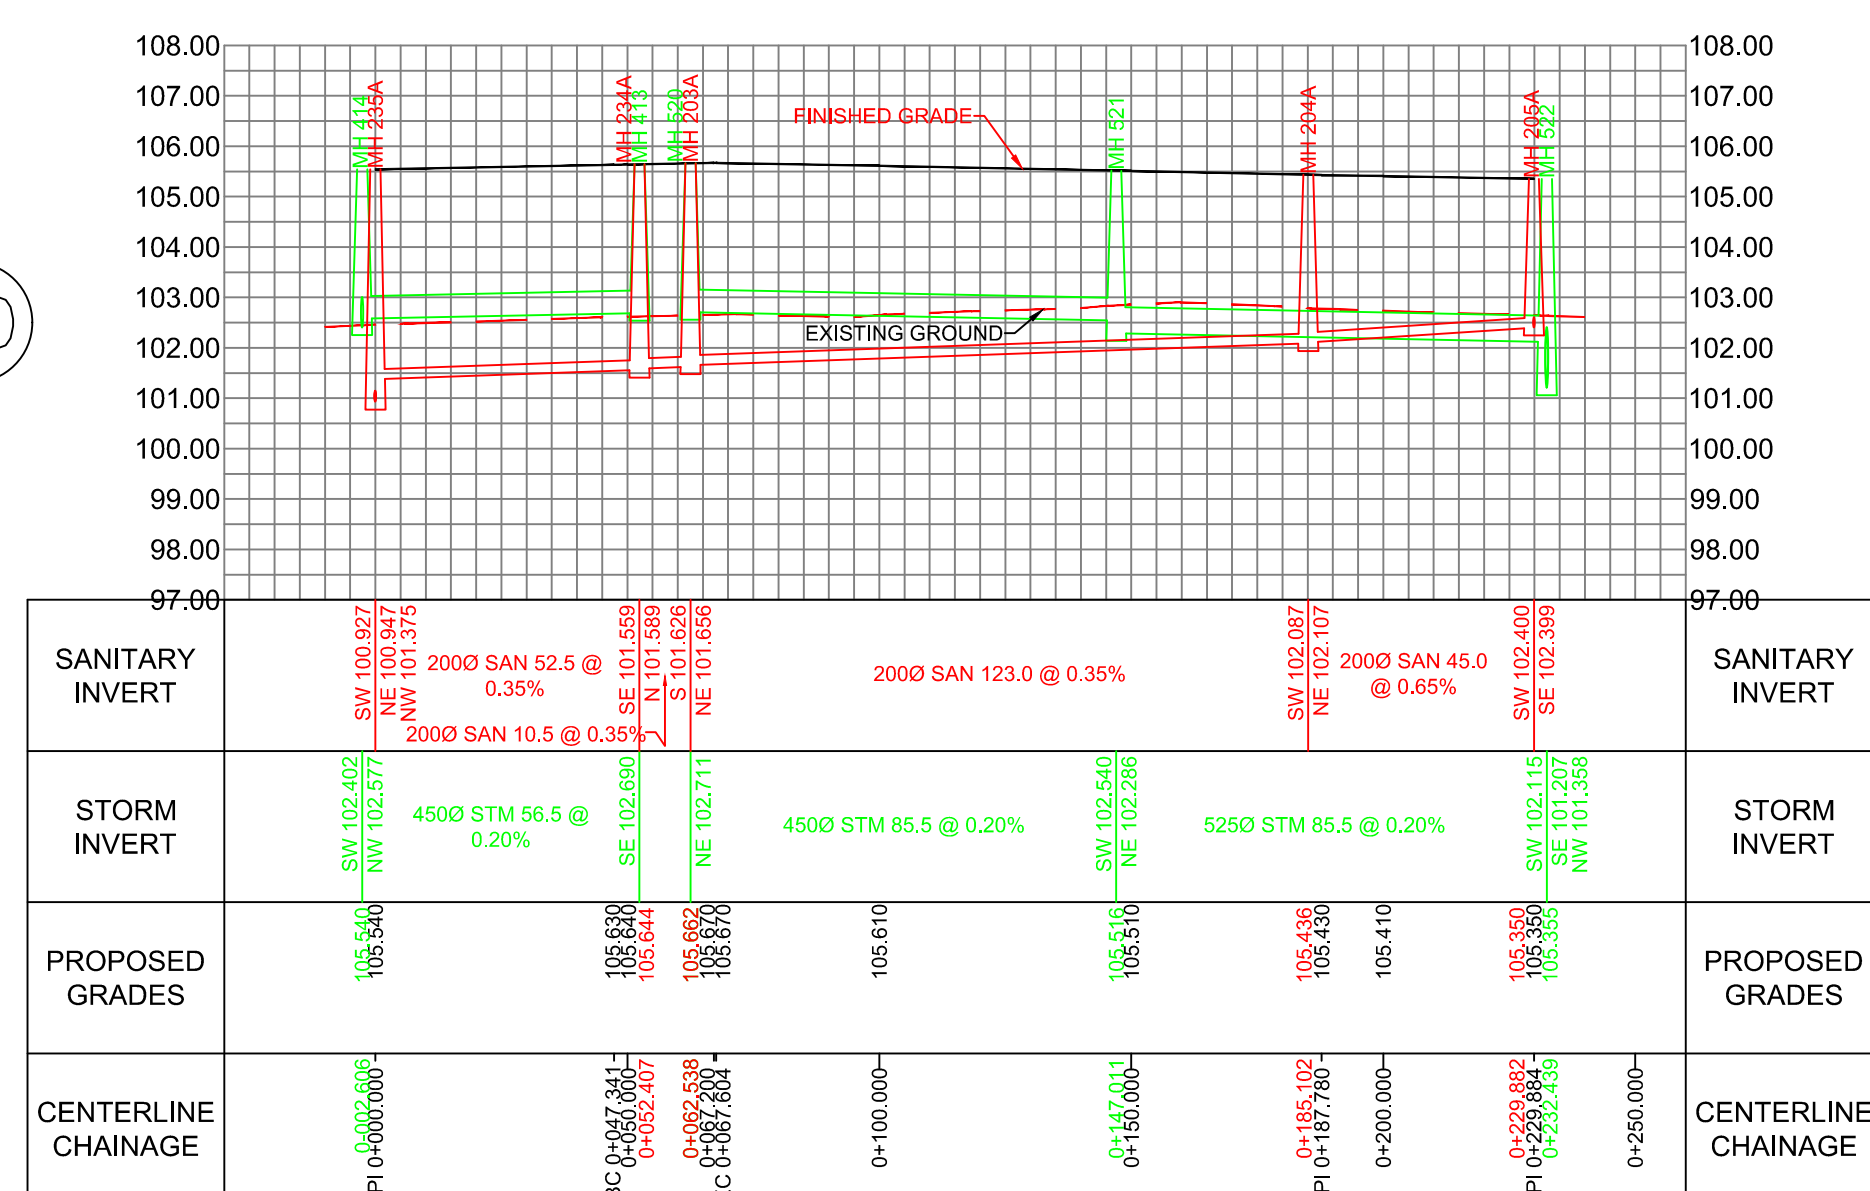


STREET 21

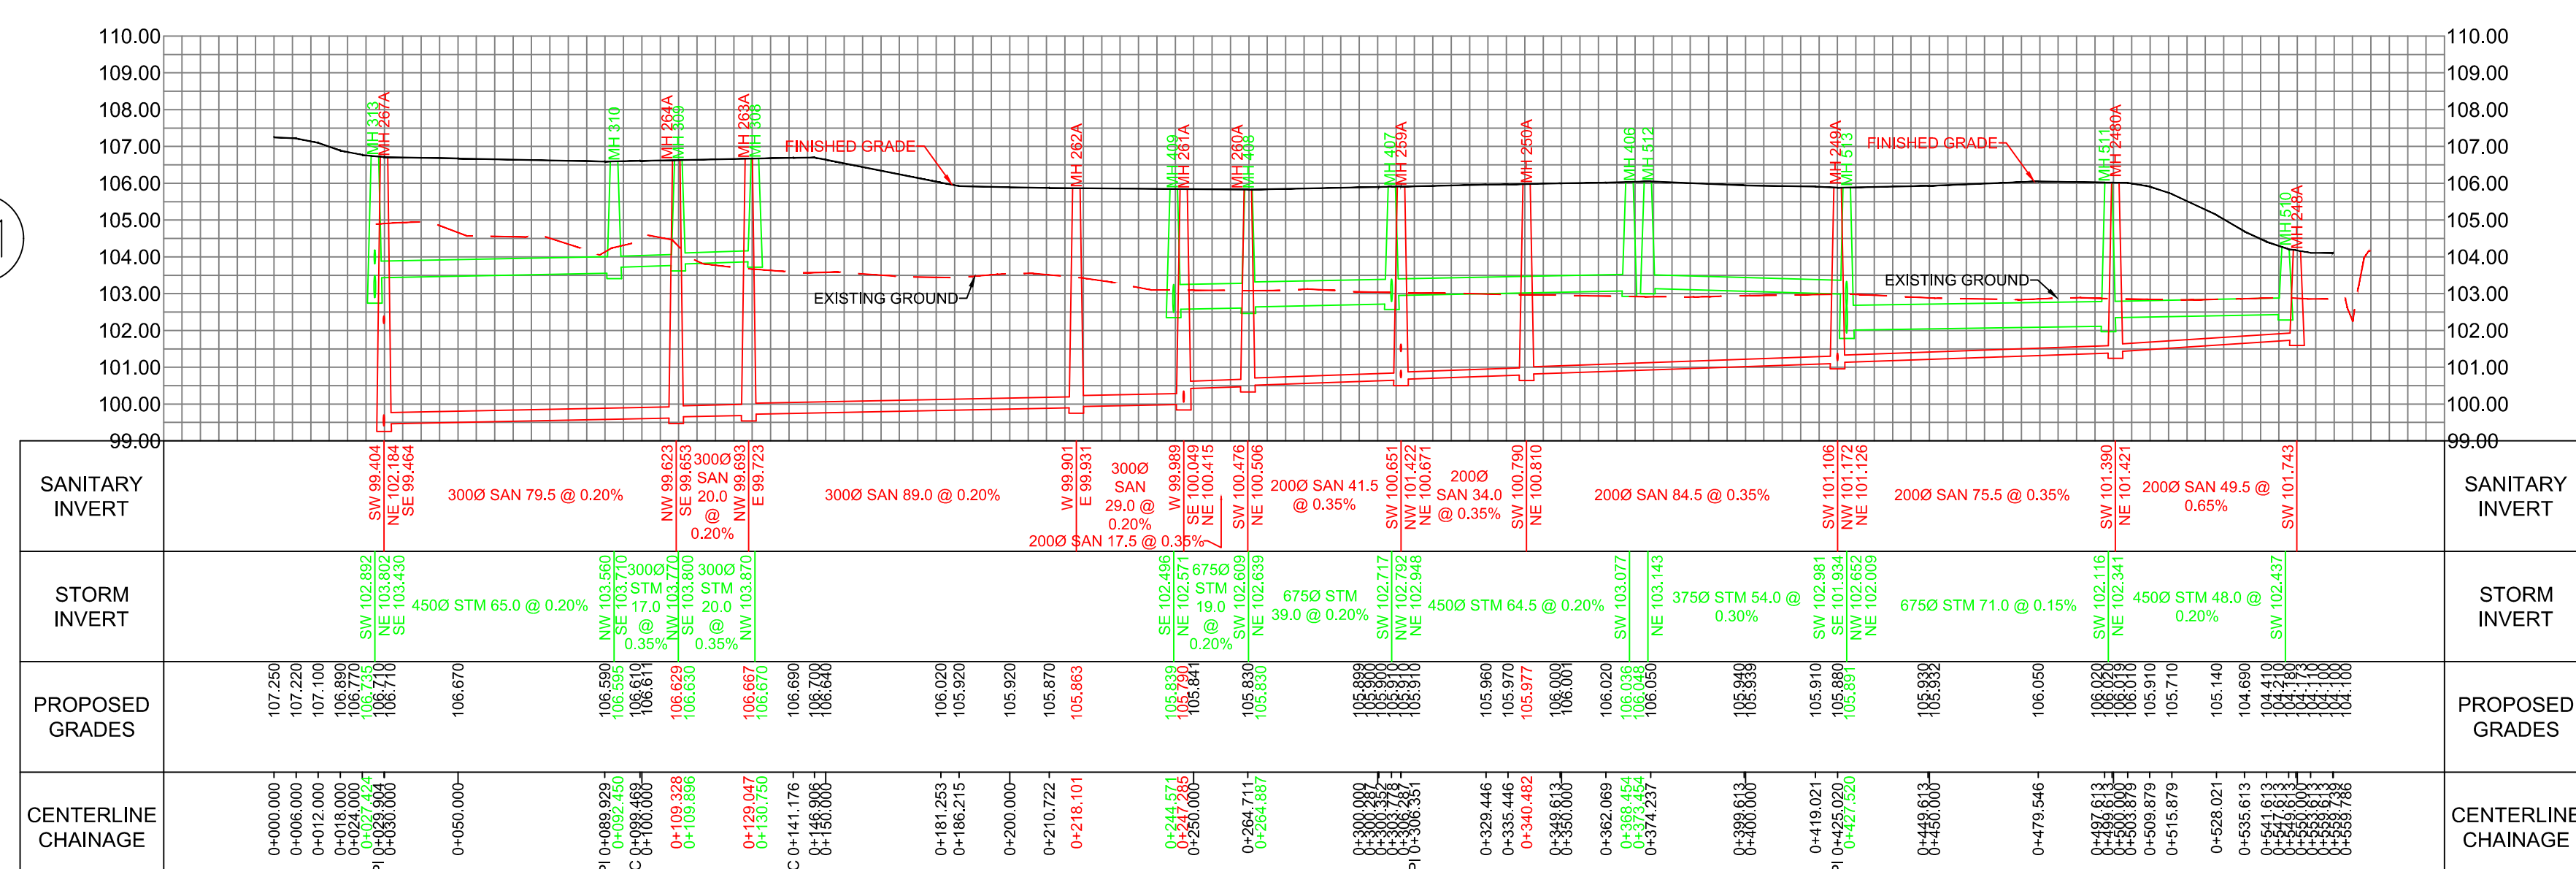


STREET 23

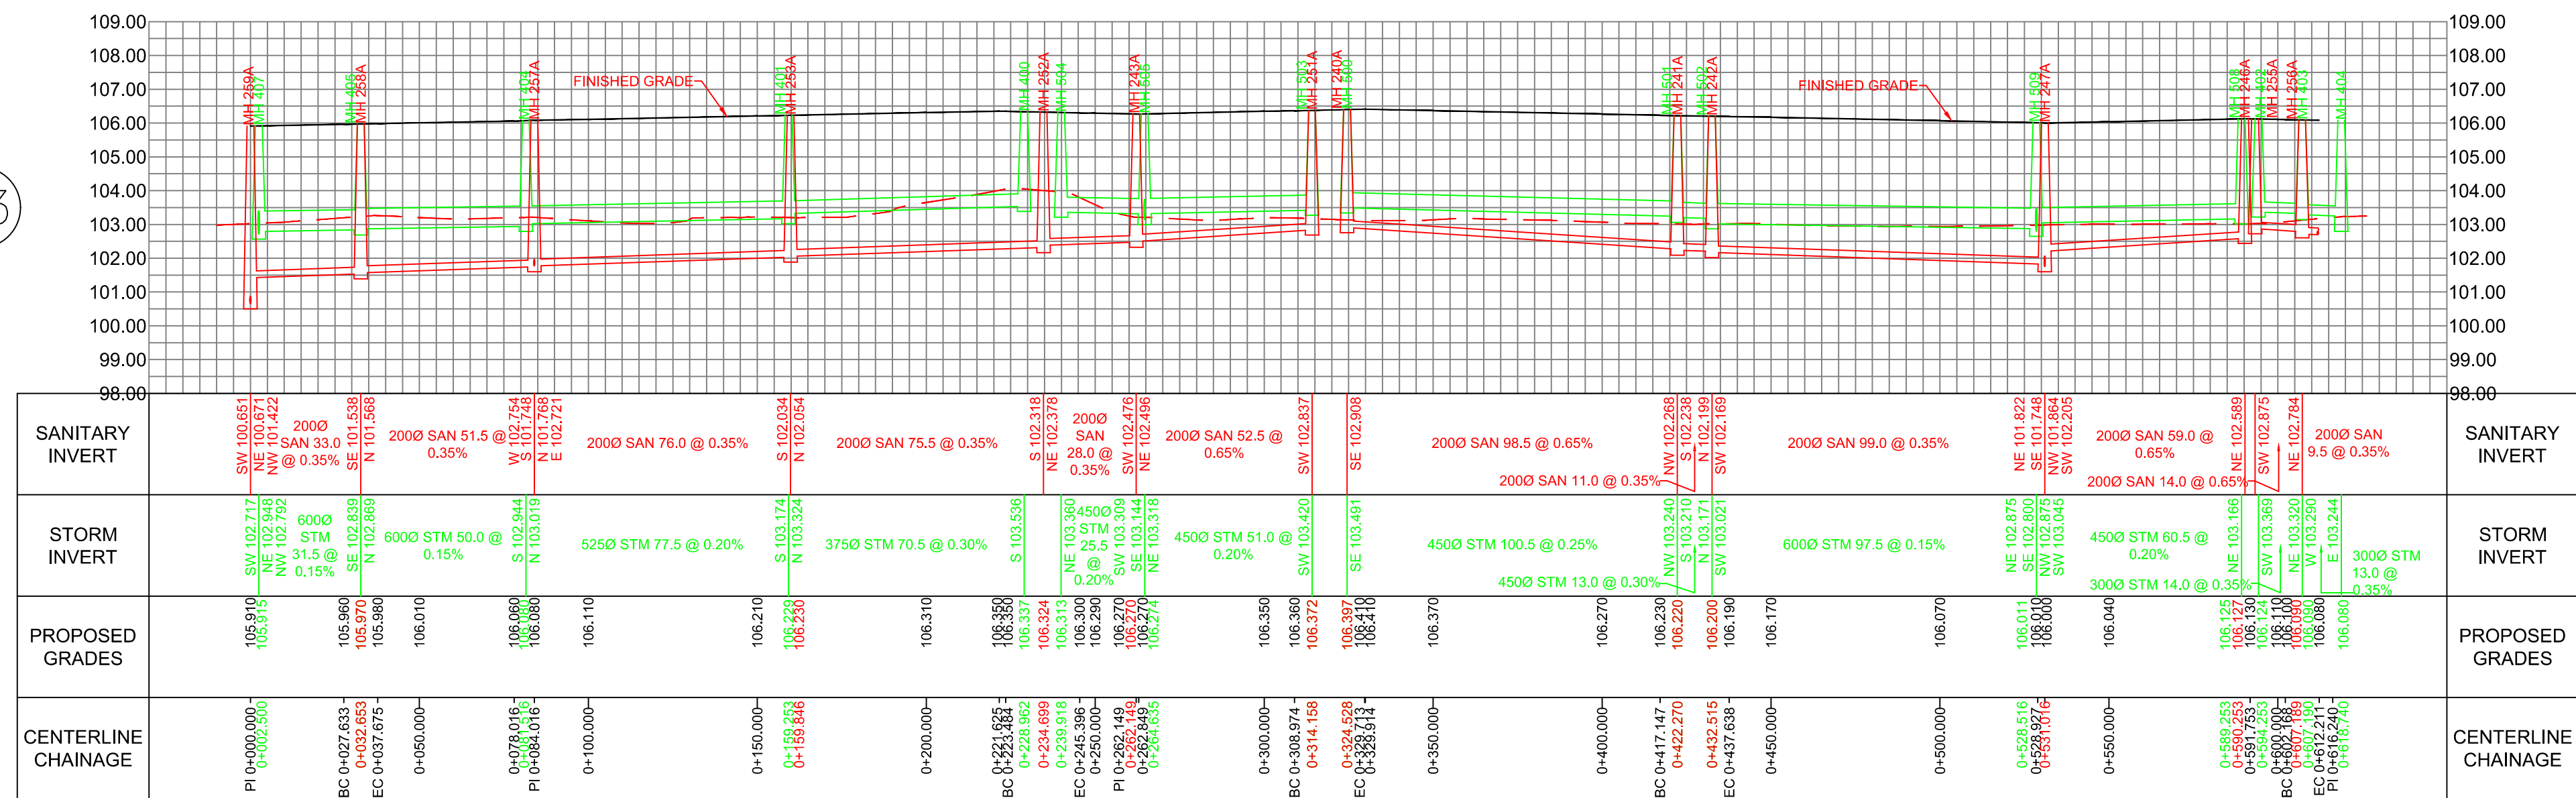

STREET 22

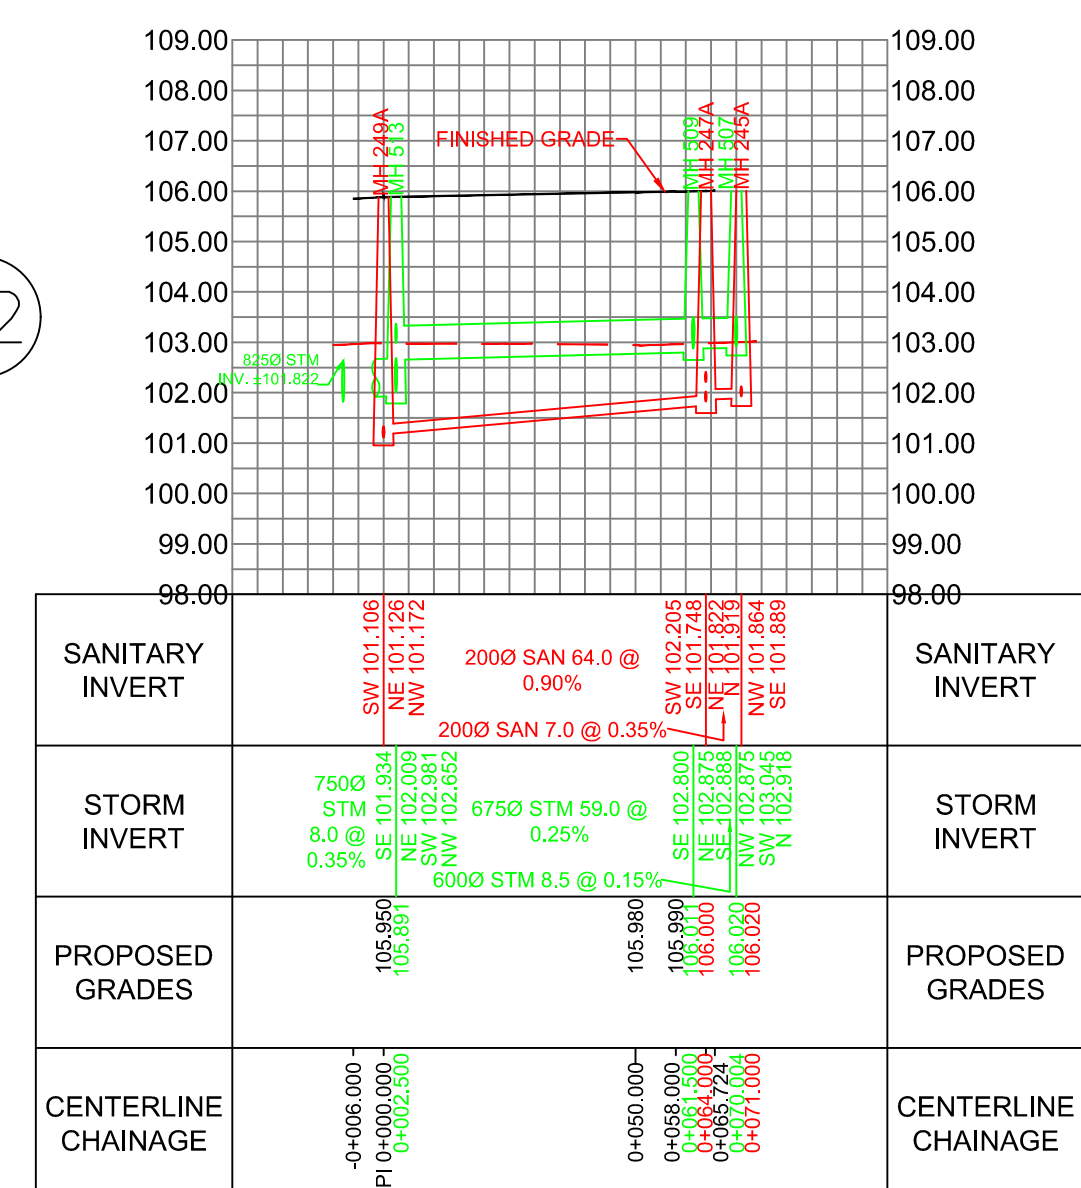

STREET 24

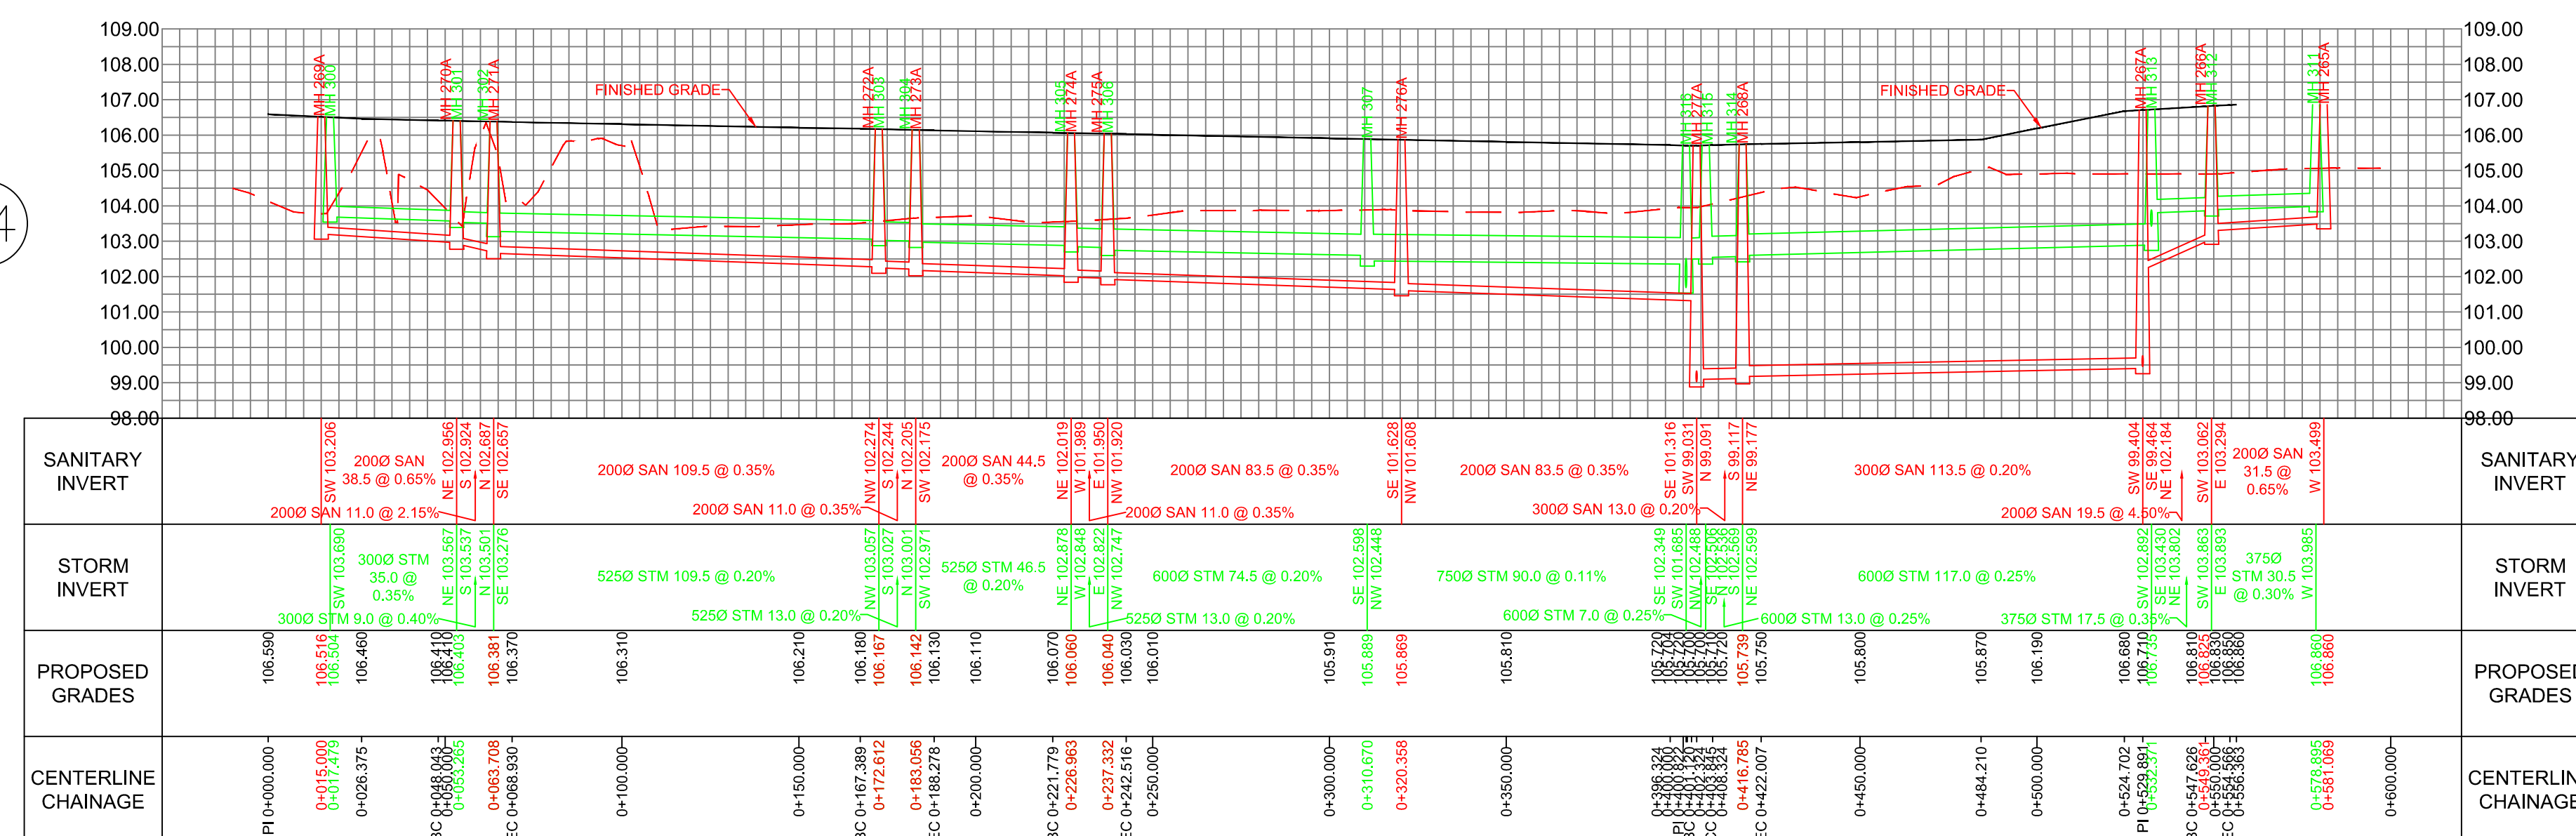

STREET 26

