




1 LOTS # 1, 2, 3, 6

Scale: 1:200

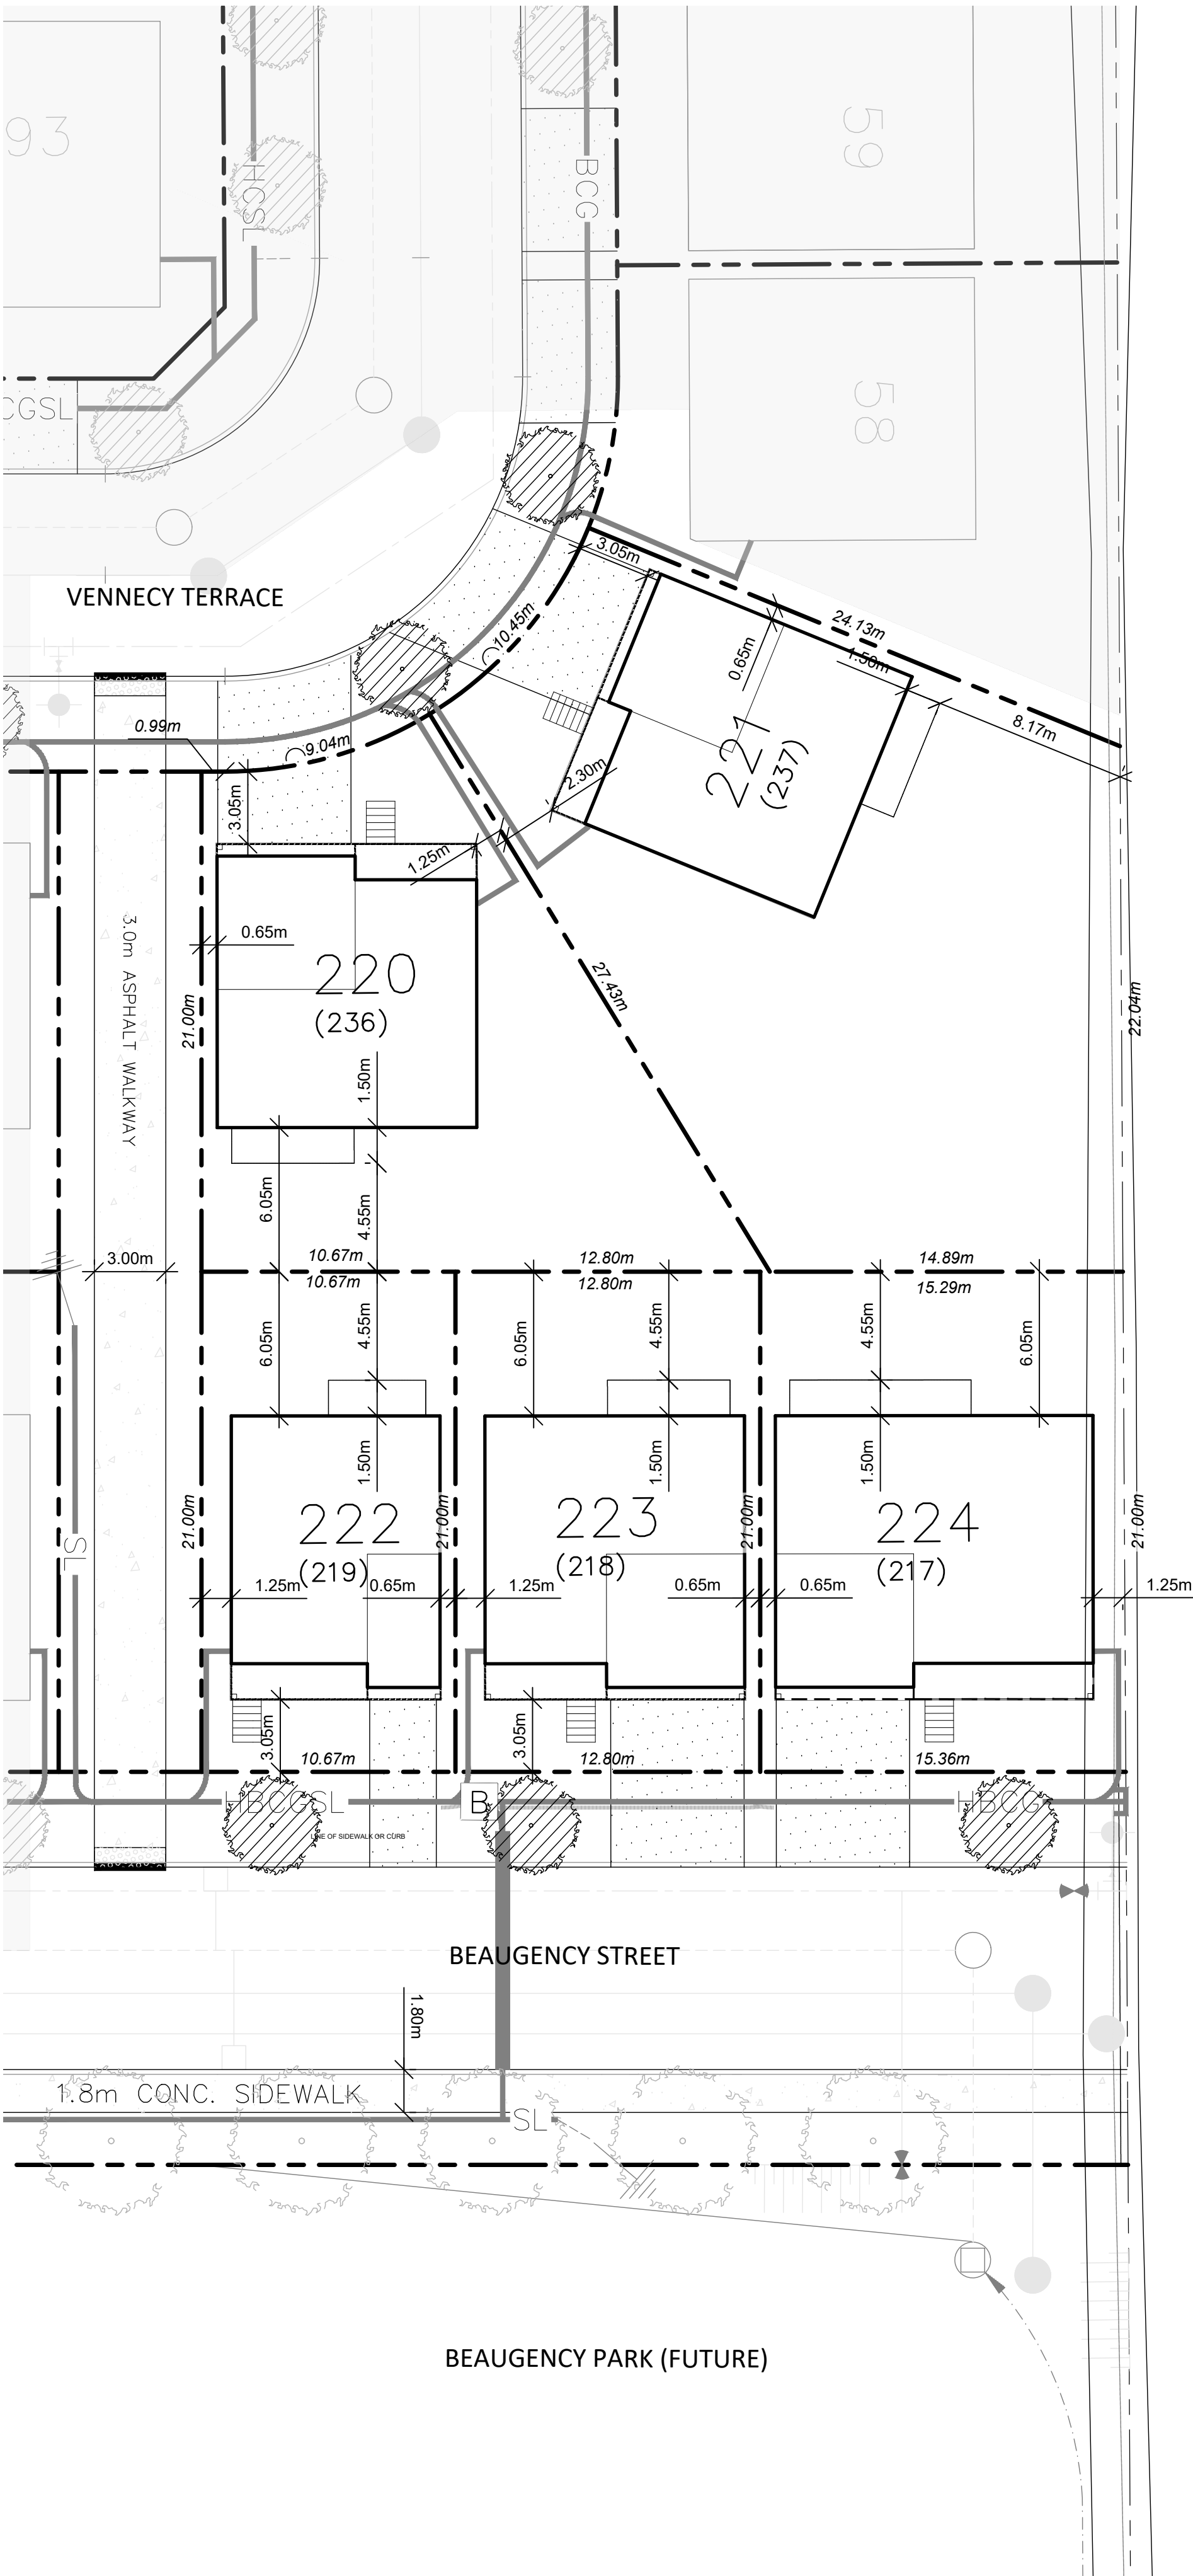

2 LOTS # 220, 221, 222, 223, 224

Scale: 1:200

BLOCK NO.	BUILDING AREA (m ²) COVERAGES/PORCH	MAX HEIGHT (m)
1	134.78	14
2	134.23	14
3	108.17	14
6	167.28	14
220	108.17	14
221	108.17	14
222	108.17	14
223	134.23	14
224	167.28	14




3 CONTEXT MAP

NTS

Contractor shall check all dimensions on the work and report any discrepancy to the Landscape Architect before proceeding. All drawings and specifications are the property of the Landscape Architect and must be returned at the completion of the work. This drawing is not to be used for construction until signed by the Landscape Architect.

LEGEND	
	PROPERTY LINE
	STREET TREE (INSTALLED)
	STREET TREE
	LOT DIMENSION
	DRIVEWAY

1	Issued for ZBLA	Nov.11/25
No.	Description	Date
Revision		
City Approval Stamp		

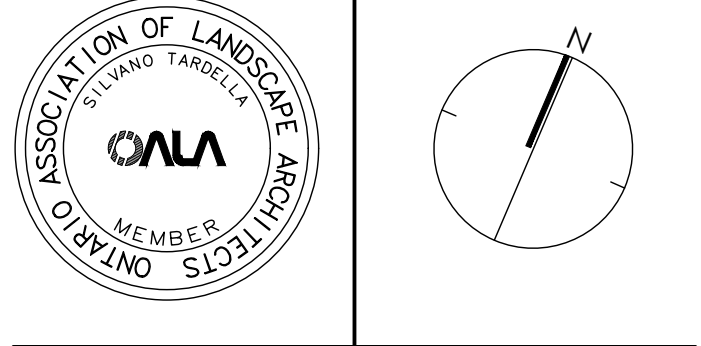

NAK
design strategies
100-250 BESSERER STREET, OTTAWA, ON K1N 6B3 CANADA
T 613.237.2345 F 613.237.4423 NAKDESIGNSTRATEGIES.COM
Project

ORLEANS VILLAGE
INNES ROAD
ORLEANS, ON

Title
CONCEPT PLAN

Date	NOV 2025	Sheet
Scale	AS SHOWN	
Drawn	PG	
Checked		
Job No.	16-184	

SP1