

NOTE:  
THE POSITION OF ALL POLE LINES, CONDUITS,  
WATERMAINS, SEWERS AND OTHER  
UNDERGROUND AND OVERGROUND UTILITIES AND  
STRUCTURES IS NOT NECESSARILY SHOWN ON  
THE CONTRACT DRAWINGS, AND WHERE SHOWN,  
THE ACCURACY OF THE POSITION OF SUCH  
UTILITIES AND STRUCTURES IS NOT GUARANTEED.  
BEFORE STARTING WORK, DETERMINE THE EXACT  
LOCATION OF ALL SUCH UTILITIES AND  
STRUCTURES AND ASSUME ALL LIABILITY FOR  
DAMAGE TO THEM.



SCALE  
1:300

1:300

OCT 08/25 MAB

0 3 6 9 12

A scale bar and date stamp. The scale bar is marked at 0, 3, 6, 9, and 12. The text 'SCALE' is at the top, '1:300' is in the center, '1:300' is below it, and 'OCT 08/25 MAB' is at the bottom left.

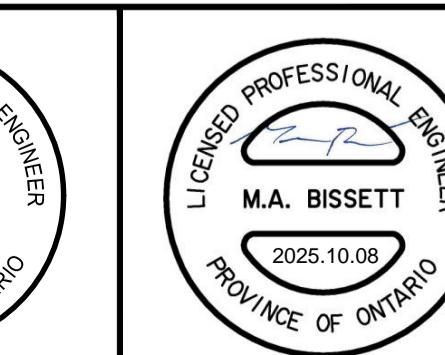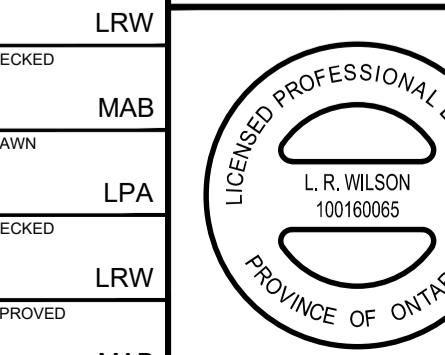

**NOVATECH**  
 Engineers, Planners & Landscape Architects  
 Suite 200, 240 Michael Cowpland Drive  
 Ottawa, Ontario, Canada K2M 1P6  
 Telephone (613) 254-9622  
 Facsimile (613) 254-5822  
 Website [www.novatech-eng.ca](http://www.novatech-eng.ca)

CITY OF OTTAWA  
500 & 508 EDGEWORTH AVENUE

---

PROJECT No.	1
REV	R
DRAWING No.	121100