

2	25-12-01	REISSUED FOR REZONING
1	25-01-31	ISSUED FOR REZONING
no.	date	revision
It is the responsibility of the appropriate contractor to check and verify all dimensions on site and report all errors and/or omissions to the architect.		
All contractors must comply with all pertinent codes and by-laws.		
Do not scale drawings.		
This drawing may not be used for construction until signed.		
Copyright reserved.		

uns
UNSTUDIO

Hobin Architecture
Incorporated
63 Pamela Street
Ottawa, Ontario
Canada K1S 3K7
T: 613 238 7200
F: 613 235 2005
E: mail@hobinarc.com
hobinarc.com

HOBIN
ARCHITECTURE


PROJECT/LOCATION:
267 O'CONNOR
OTTAWA, ON.
DRAWING TITLE:
PARKING LEVEL P4

DRAWN BY: DATE: SCALE:
PB 24-12-24 1:100

PROJECT:
1938

DRAWING NO.:
A200

REVISION NO.:

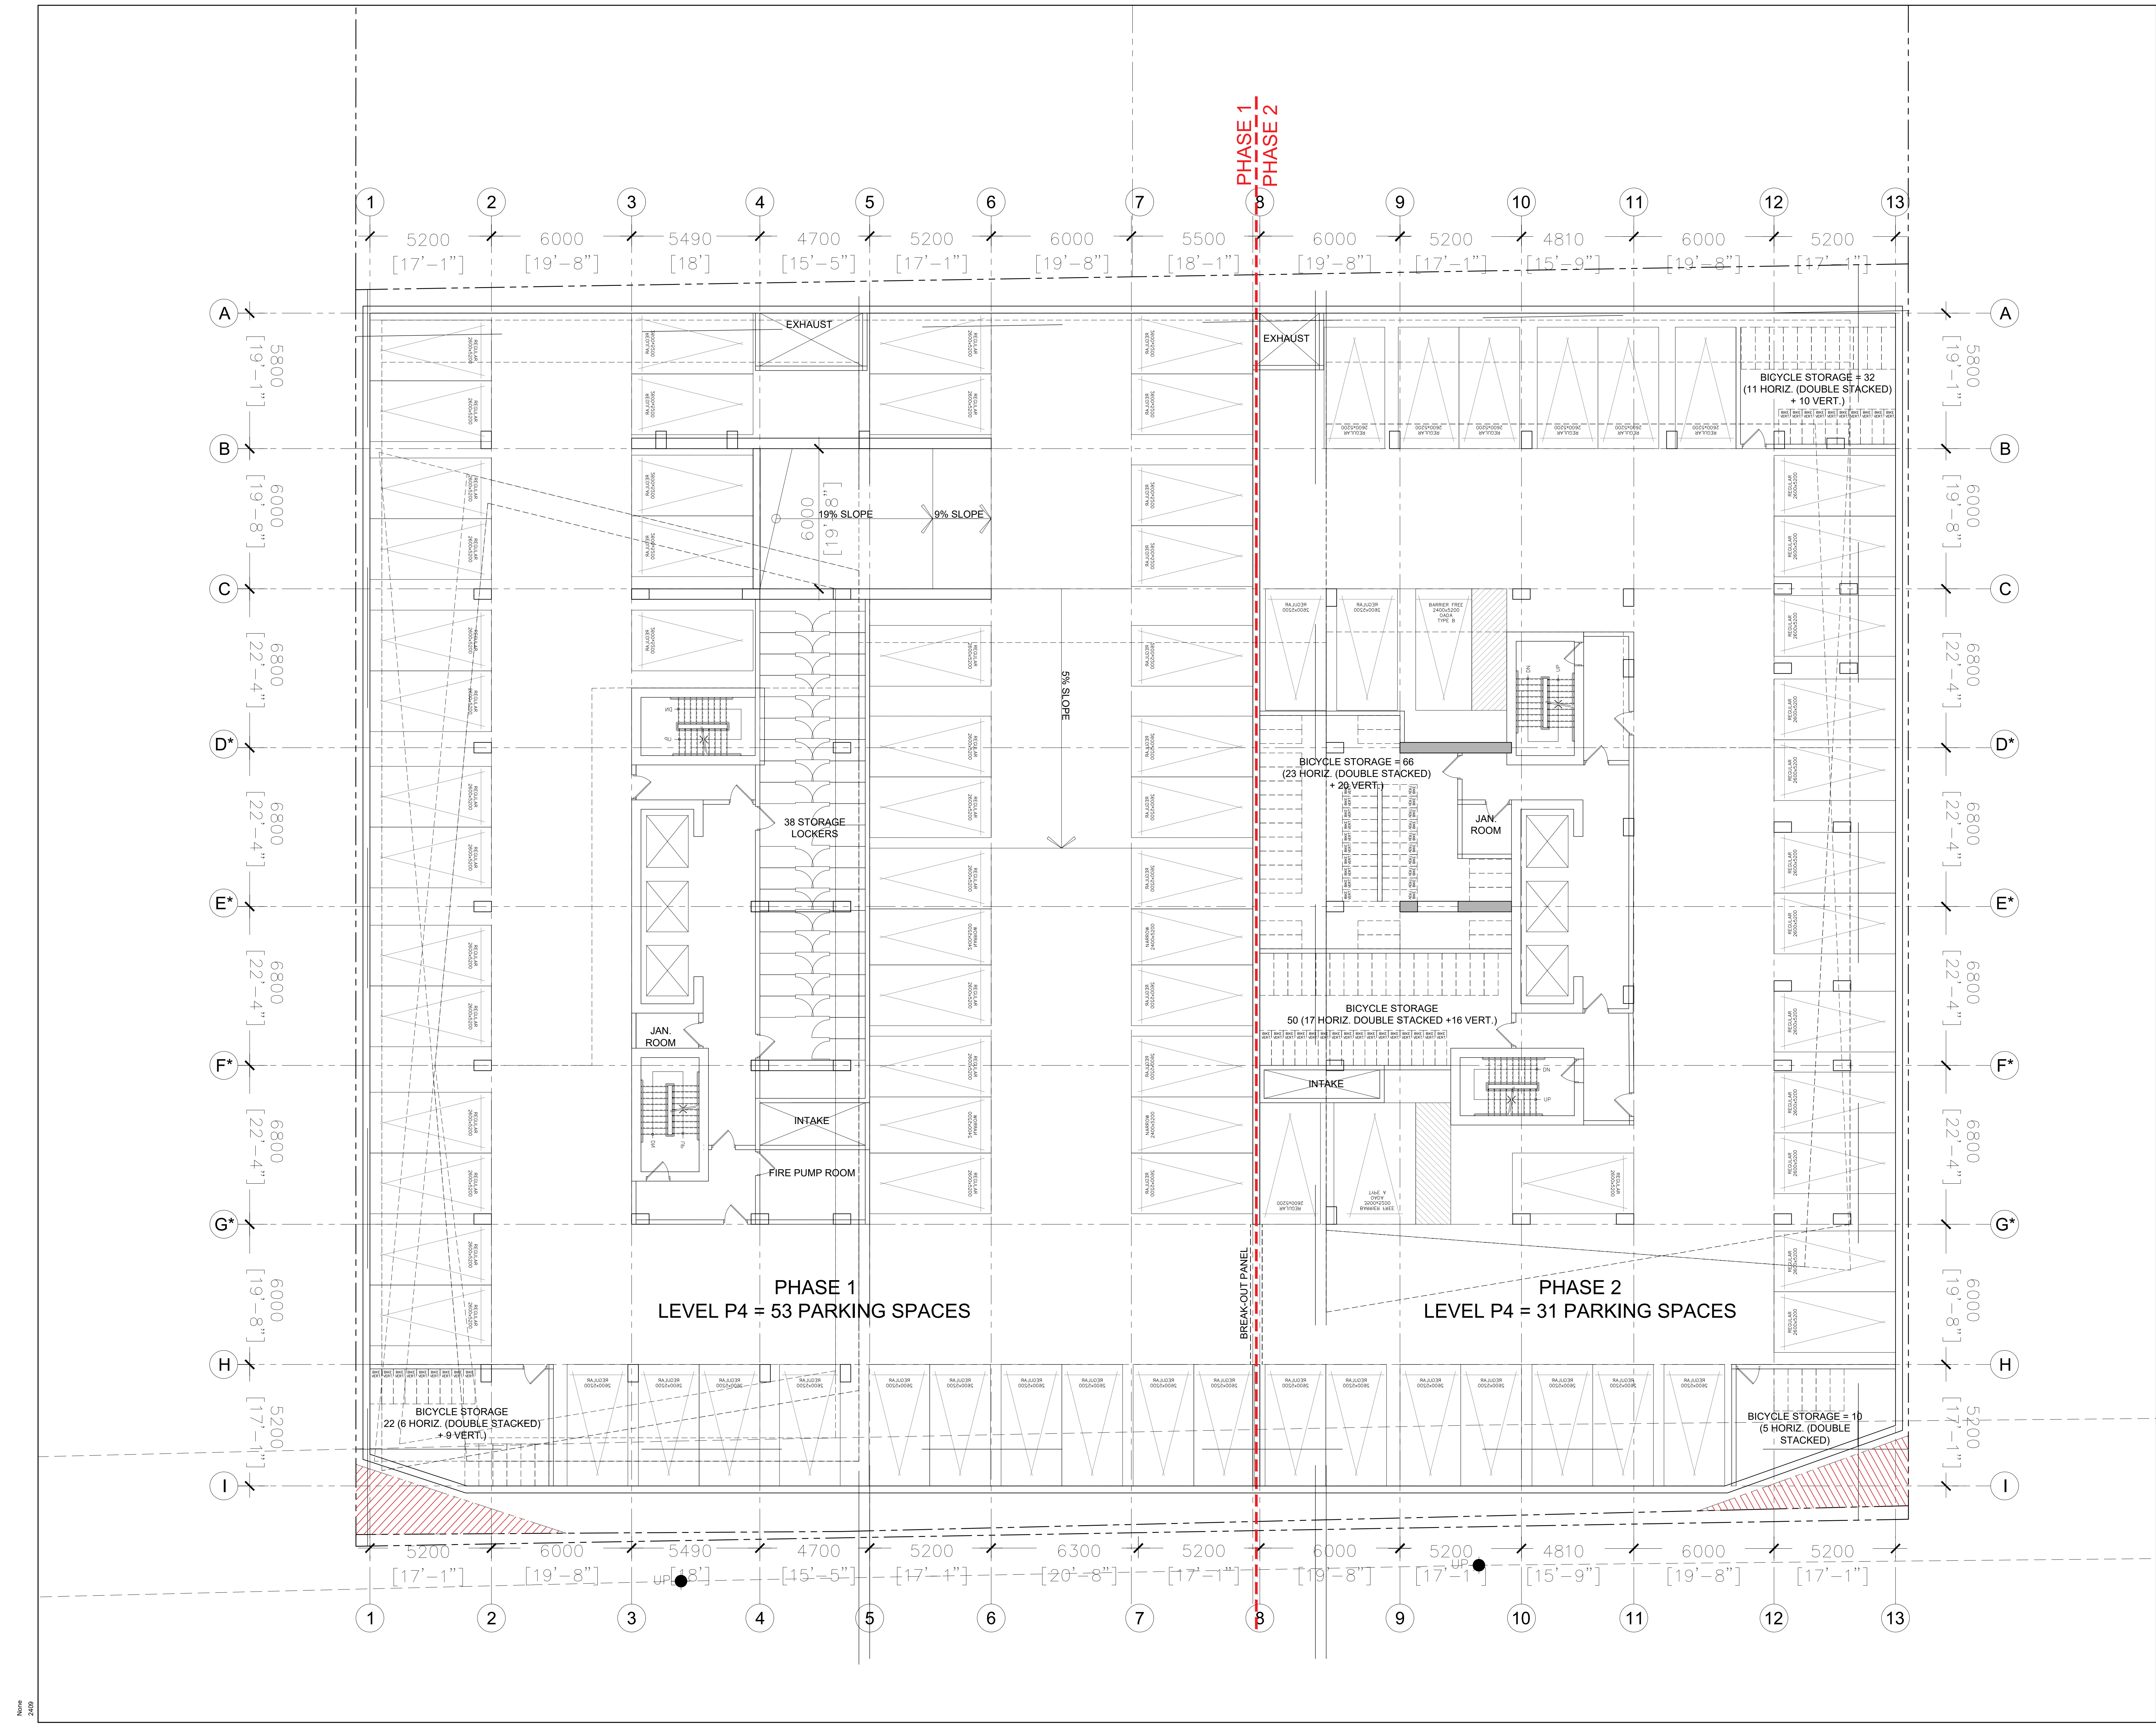

2	25-12-01	REISSUED FOR REZONING
1	25-01-31	ISSUED FOR REZONING
no.	date	revision

It is the responsibility of the appropriate contractor to check and verify all dimensions on site and report all errors and/or omissions to the architect.

All contractors must comply with all pertinent codes and by-laws.

Do not scale drawings.

This drawing may not be used for construction until signed.

Copyright reserved.

uns
UNSTUDIO

Hobin Architecture
Incorporated
63 Pamela Street
Ottawa, Ontario
Canada K1S 3K7
T: 613 238 7200
F: 613 235 2005
E: mail@hobinarc.com
hobinarc.com

HOBIN
ARCHITECTURE

PROJECT/LOCATION:

267 O'CONNOR
OTTAWA, ON.


DRAWING TITLE:
PARKING LEVEL P2 + P3

DRAWN BY: DATE: SCALE:
PB 24-12-24 1:100

PROJECT:
1938

DRAWING NO.:
A201

REVISION NO.:

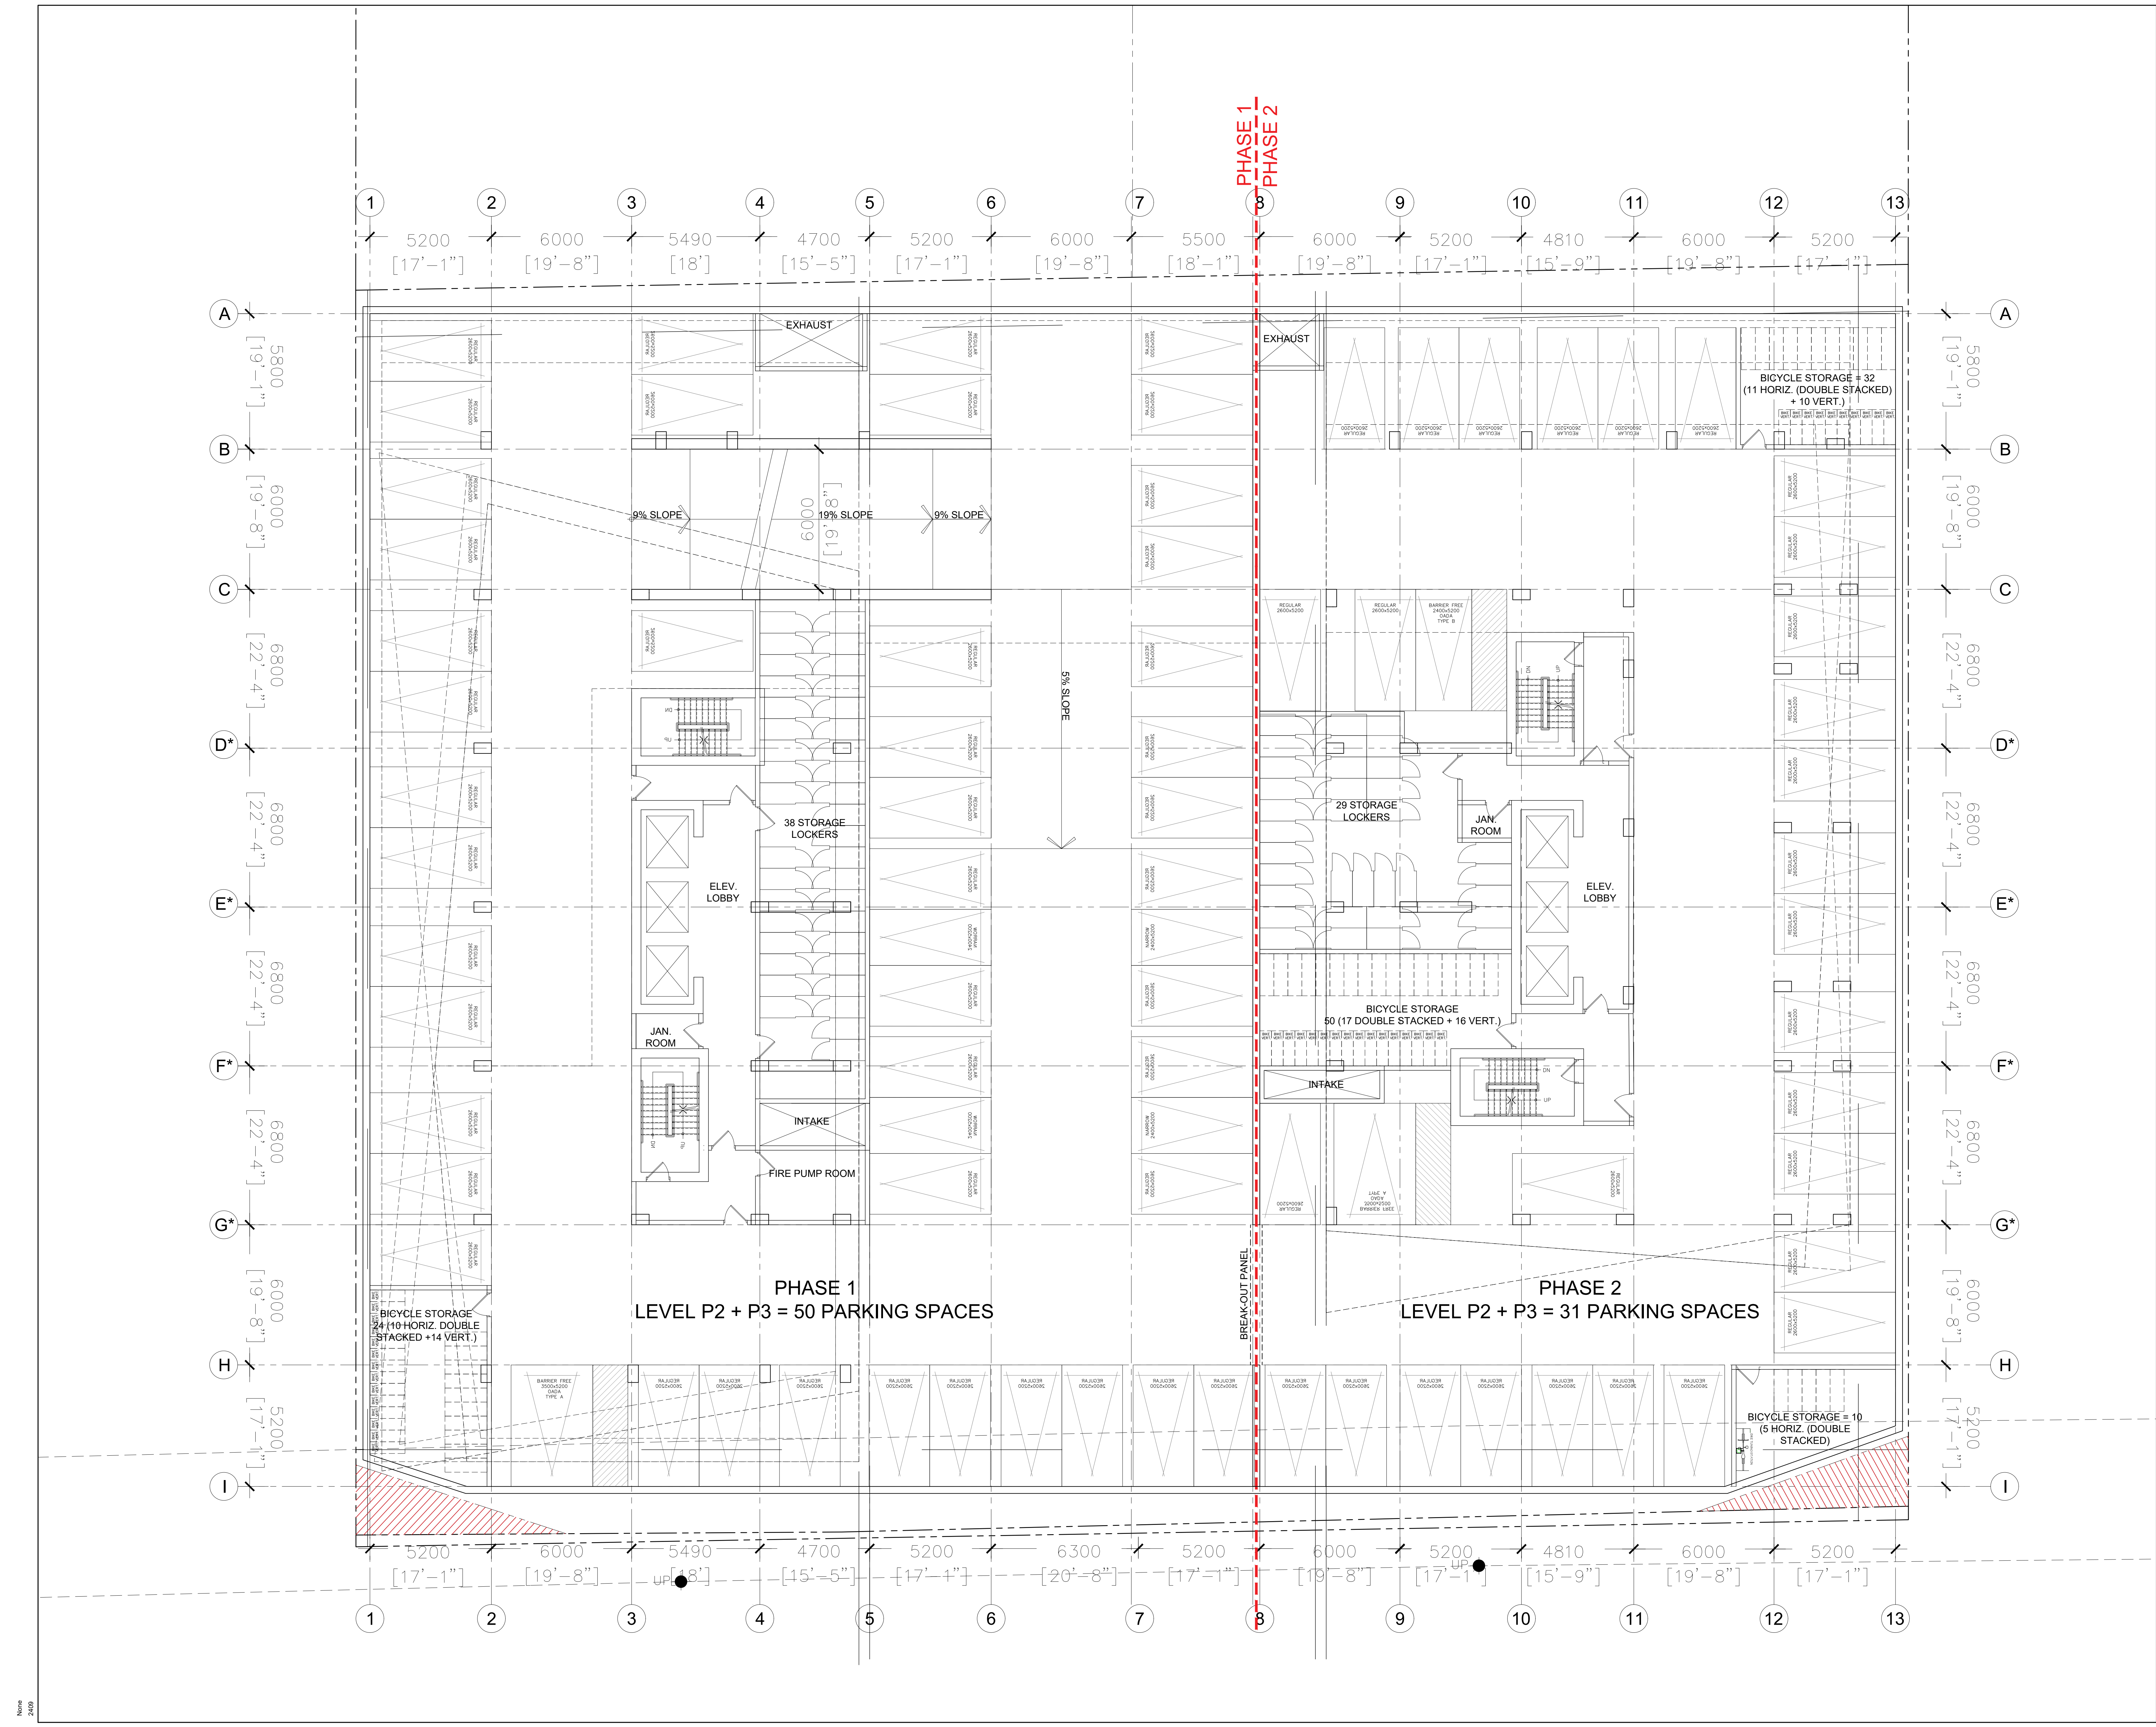

2	25-12-01	REISSUED FOR REZONING
1	25-01-31	ISSUED FOR REZONING
no.	date	revision
It is the responsibility of the appropriate contractor to check and verify all dimensions on site and report all errors and/or omissions to the architect.		
All contractors must comply with all pertinent codes and by-laws.		
Do not scale drawings.		
This drawing may not be used for construction until signed.		
Copyright reserved.		

uns
UNSTUDIO

Hobin Architecture
Incorporated
63 Pamela Street
Ottawa, Ontario
Canada K1S 3K7
T: 613 238 7200
F: 613 235 2005
E: mail@hobinarc.com
hobinarc.com

HOBIN
ARCHITECTURE


PROJECT/LOCATION:
267 O'CONNOR
OTTAWA, ON.
DRAWING TITLE:
PARKING LEVEL P1

DRAWN BY: DATE: SCALE:
PB 24-12-24 1:100

PROJECT:
1938

DRAWING NO.:
A202

REVISION NO.:

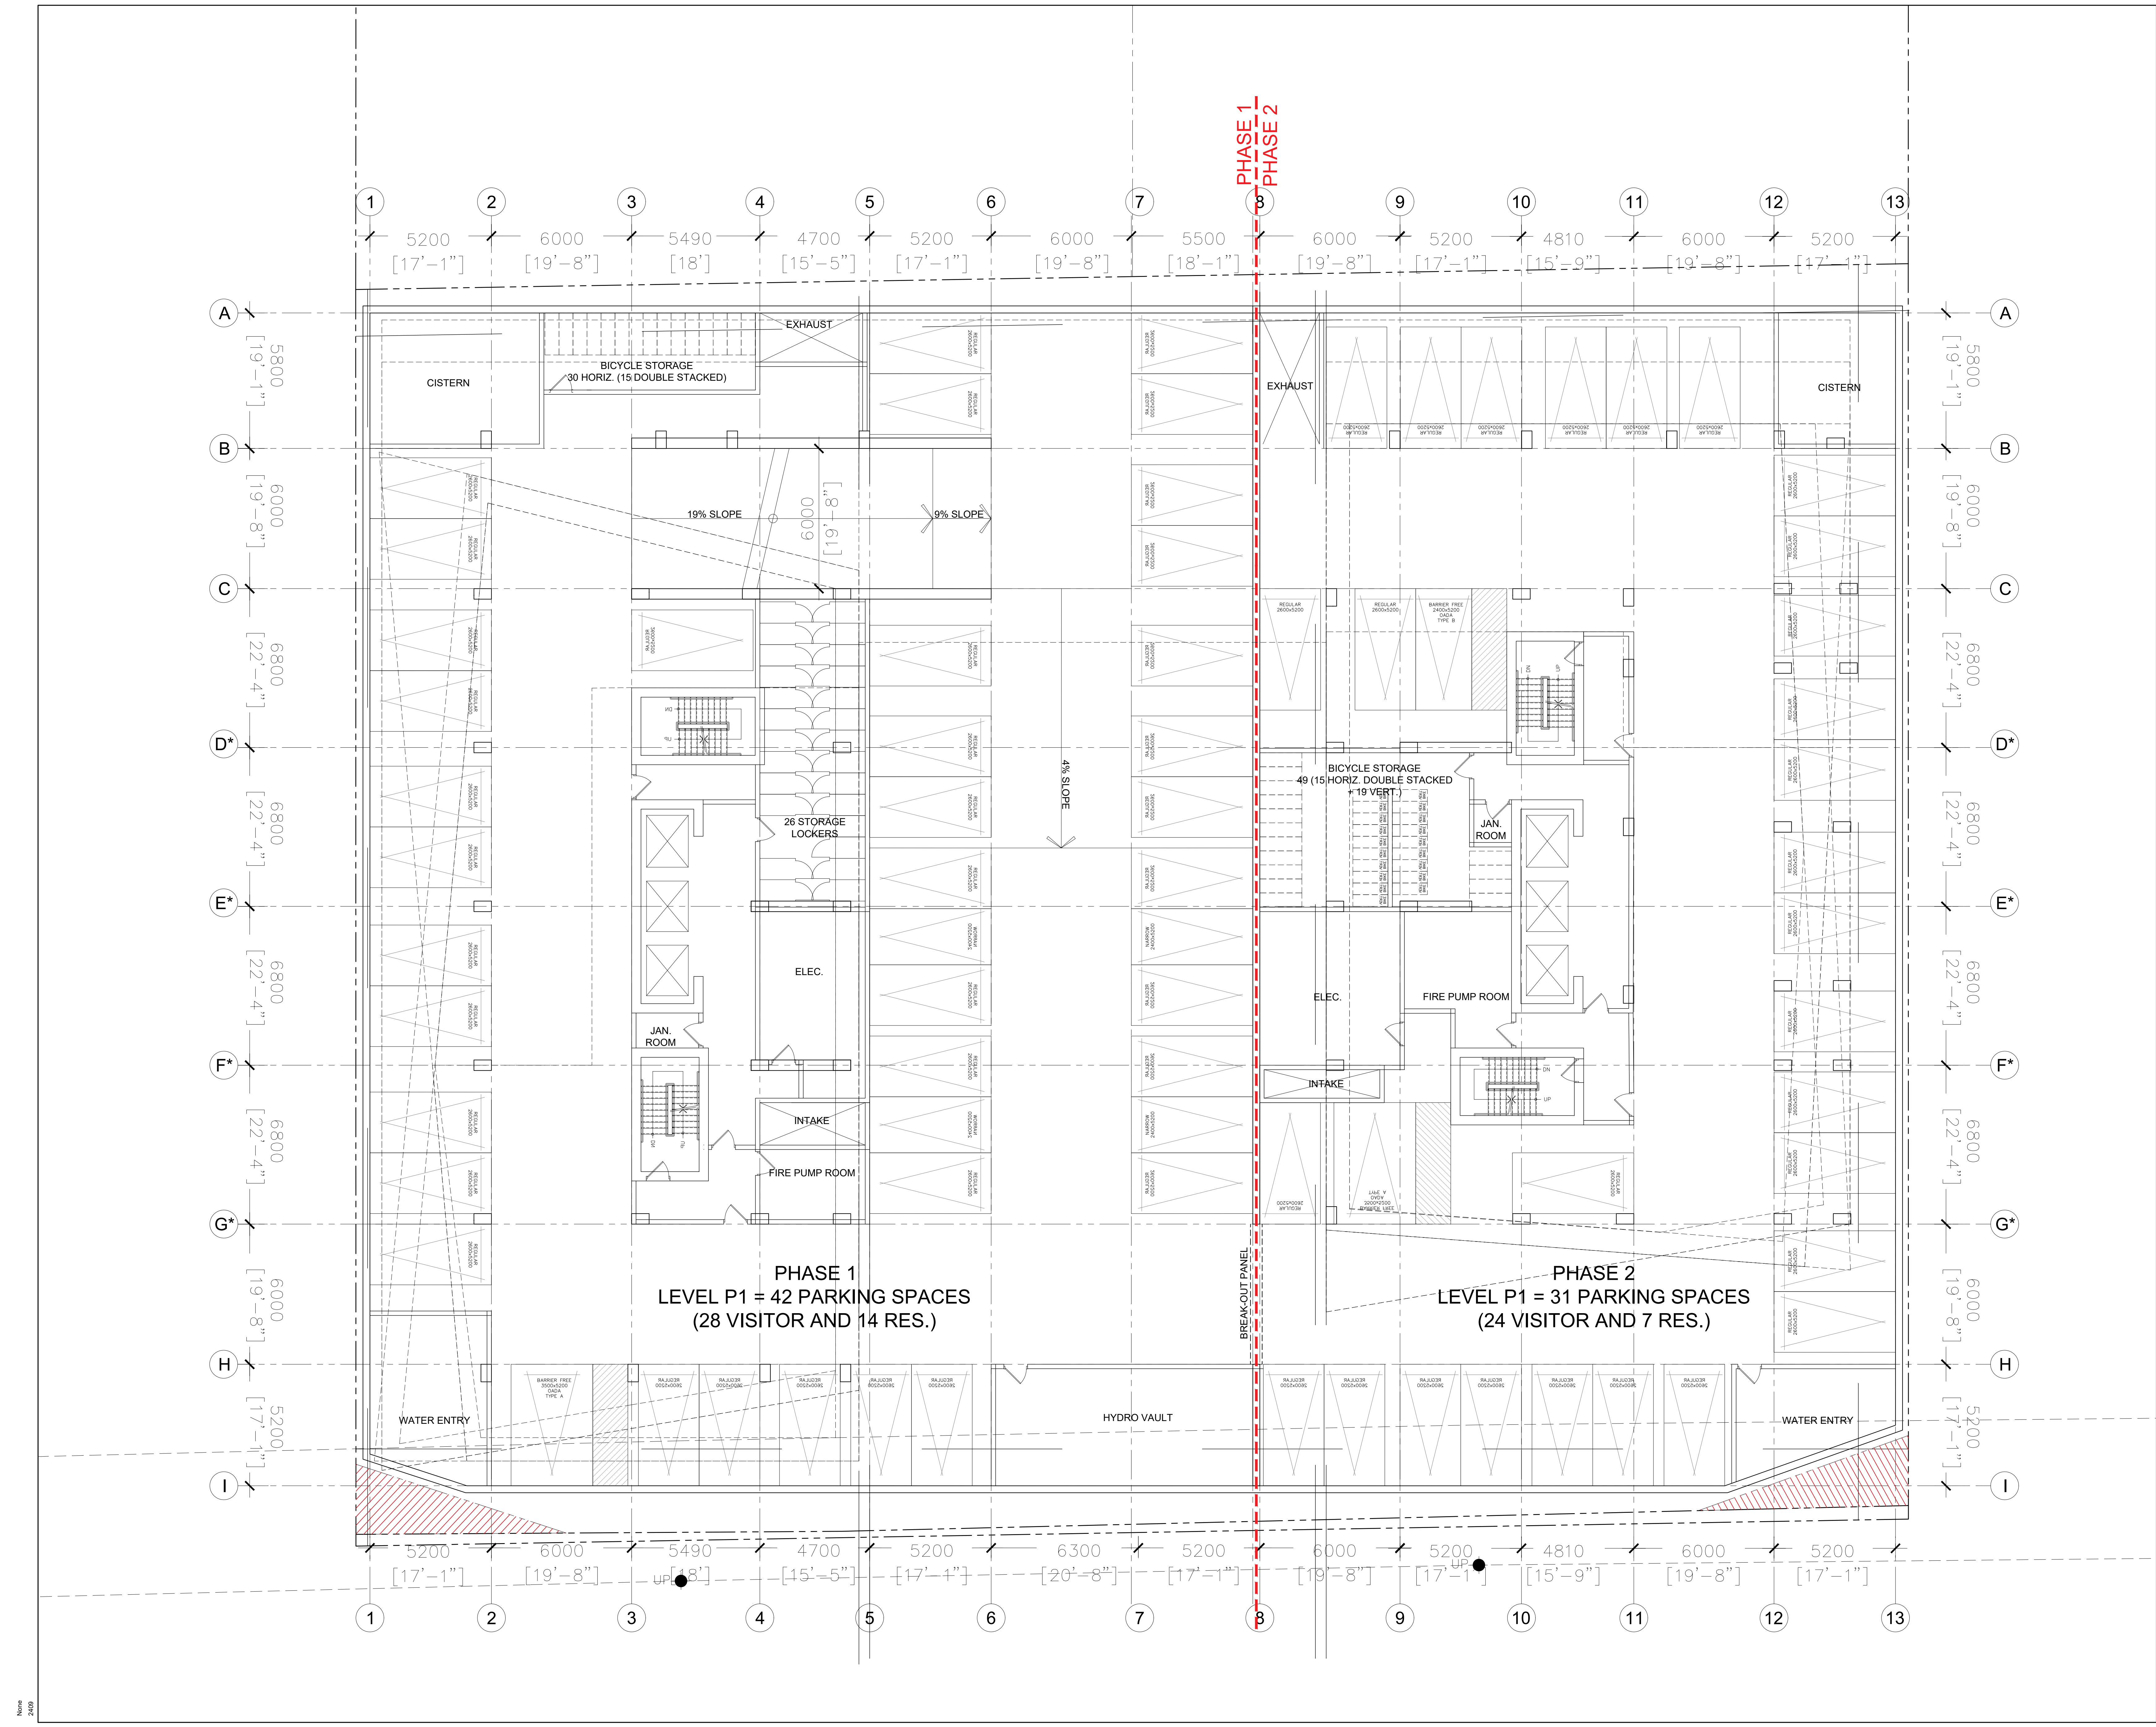

25-12-01	REISSUED FOR REZONING
25-01-31	ISSUED FOR REZONING
b. date	revision

is the responsibility of the appropriate contractor to check and verify all dimensions on site and report all errors and/or omissions to the architect.

Contractors must comply with all pertinent codes and by-laws.

→ not scale drawings.

This drawing may not be used for construction until signed.

copyright reserved.

UNS
UNSTUDIO

**Hobin Architecture
incorporated**

63 Parnilla Street
Ottawa, Ontario
Canada K1S 3K7

T: 613-238-7200
F: 613-235-2005
E: mail@hobinarc.com

hobinarc.com



HOBIN
ARCHITECTURE

PROJECT/LOCATION:

267 O'CONNOR
OTTAWA, ON.

DRAWING TITLE:
GROUND PLAN

DRAWN BY:	DATE:	SCALE:
	24-12-04	1:100

		PROJECT:
--	--	----------

1938

DRAWING NO.:
A203

REVISION NO.:



no.	date	revision
2	25-12-01	REISSUED FOR REZONING
1	25-01-31	ISSUED FOR REZONING

It is the responsibility of the appropriate contractor to check and verify all dimensions on site and report all errors and/or omissions to the architect.

All contractors must comply with all pertinent codes and by-laws.

Do not scale drawings.

This drawing may not be used for construction until signed.

Copyright reserved.

uns
UNSTUDIO

Hobin Architecture
Incorporated
63 Pamela Street
Ottawa, Ontario
Canada K1S 3K7
T: 613 238 7200
F: 613 235 2005
E: mail@hobinarc.com
hobinarc.com

HOBIN
ARCHITECTURE

PROJECT/LOCATION:

267 O'CONNOR
OTTAWA, ON.


DRAWING TITLE:
LEVEL 2 PLAN

DRAWN BY: DATE: SCALE:
PB 24-12-24 1/100

PROJECT:
1938

DRAWING NO.:
A204

REVISION NO.:

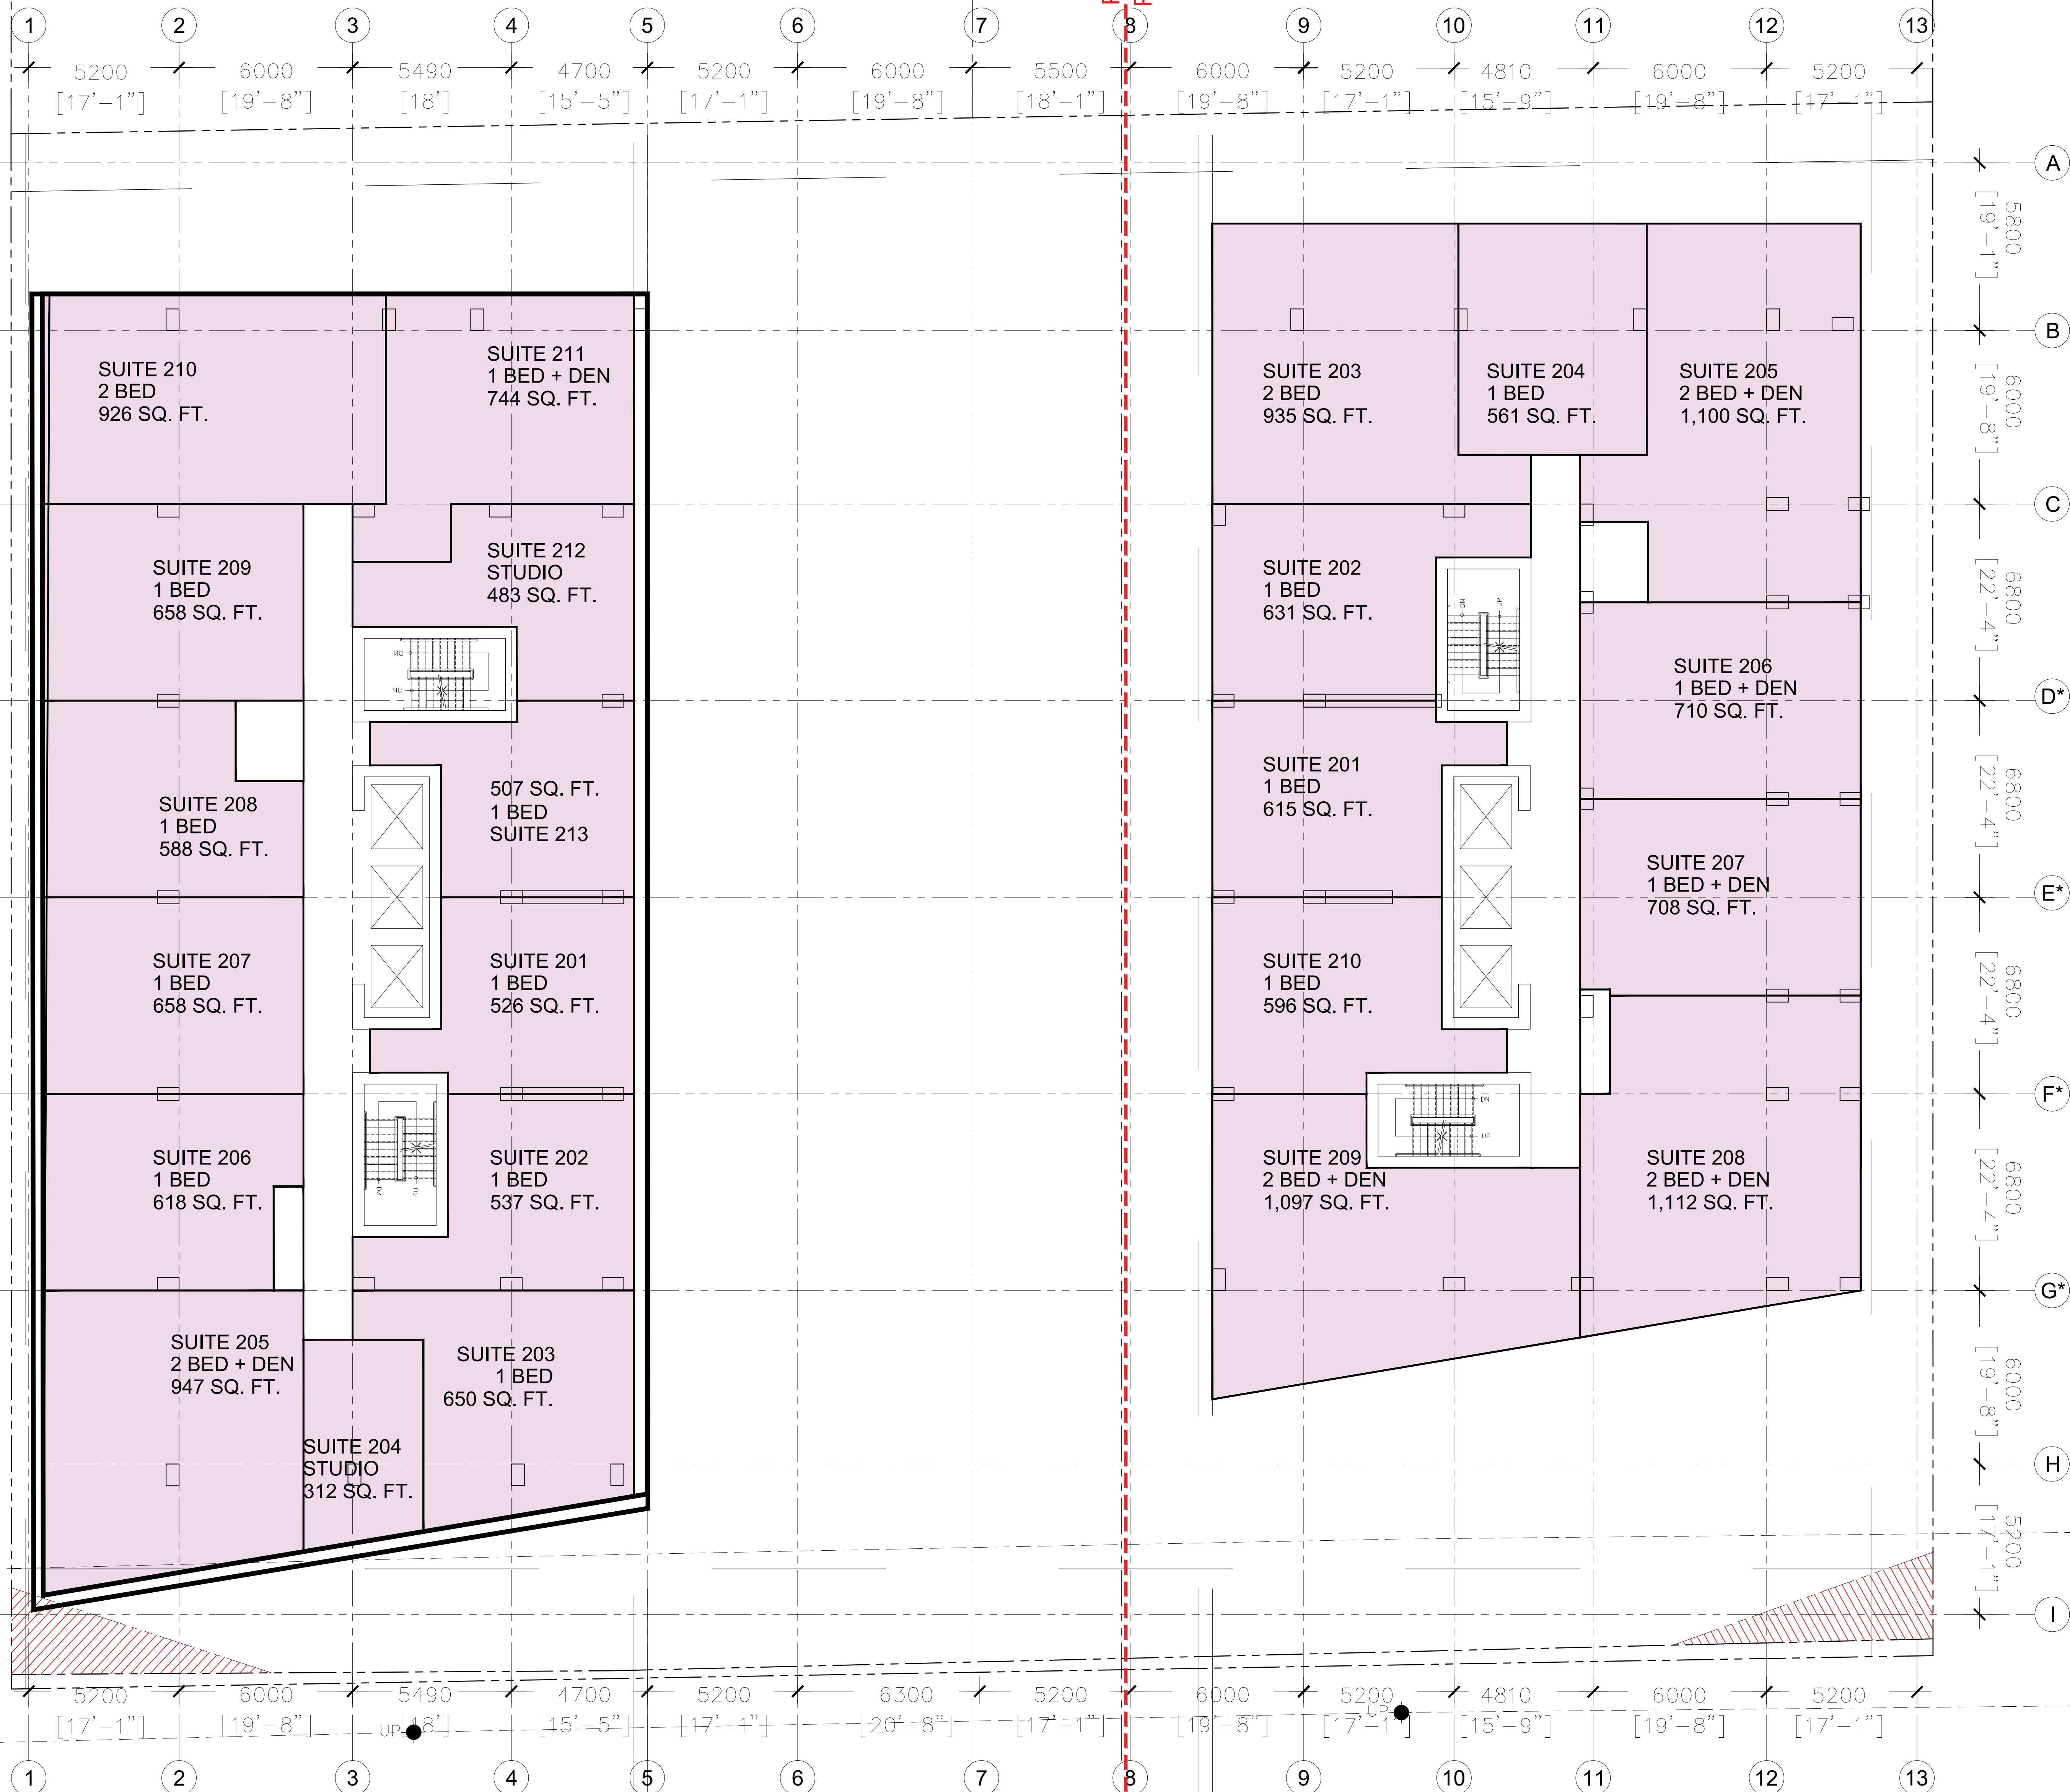

no.	date	revision
2	25-12-01	REISSUED FOR REZONING
1	25-01-31	ISSUED FOR REZONING

It is the responsibility of the appropriate contractor to check and verify all dimensions on site and report all errors and/or omissions to the architect.

All contractors must comply with all pertinent codes and by-laws.

Do not scale drawings.

This drawing may not be used for construction until signed.

Copyright reserved.

uns
UNSTUDIO

Hobin Architecture
Incorporated
63 Pamela Street
Ottawa, Ontario
Canada K1S 3K7
T: 613 238 7200
F: 613 235 2005
E: mail@hobinarc.com
hobinarc.com

HOBIN
ARCHITECTURE

PROJECT/LOCATION:
267 O'CONNOR
OTTAWA, ON.

DRAWING TITLE:
LEVELS 3+4 PLAN


DRAWN BY: DATE: SCALE:
PB 24-12-24 1/100

PROJECT:
1938

DRAWING NO.:
A205

REVISION NO.:

REVISION NO.:

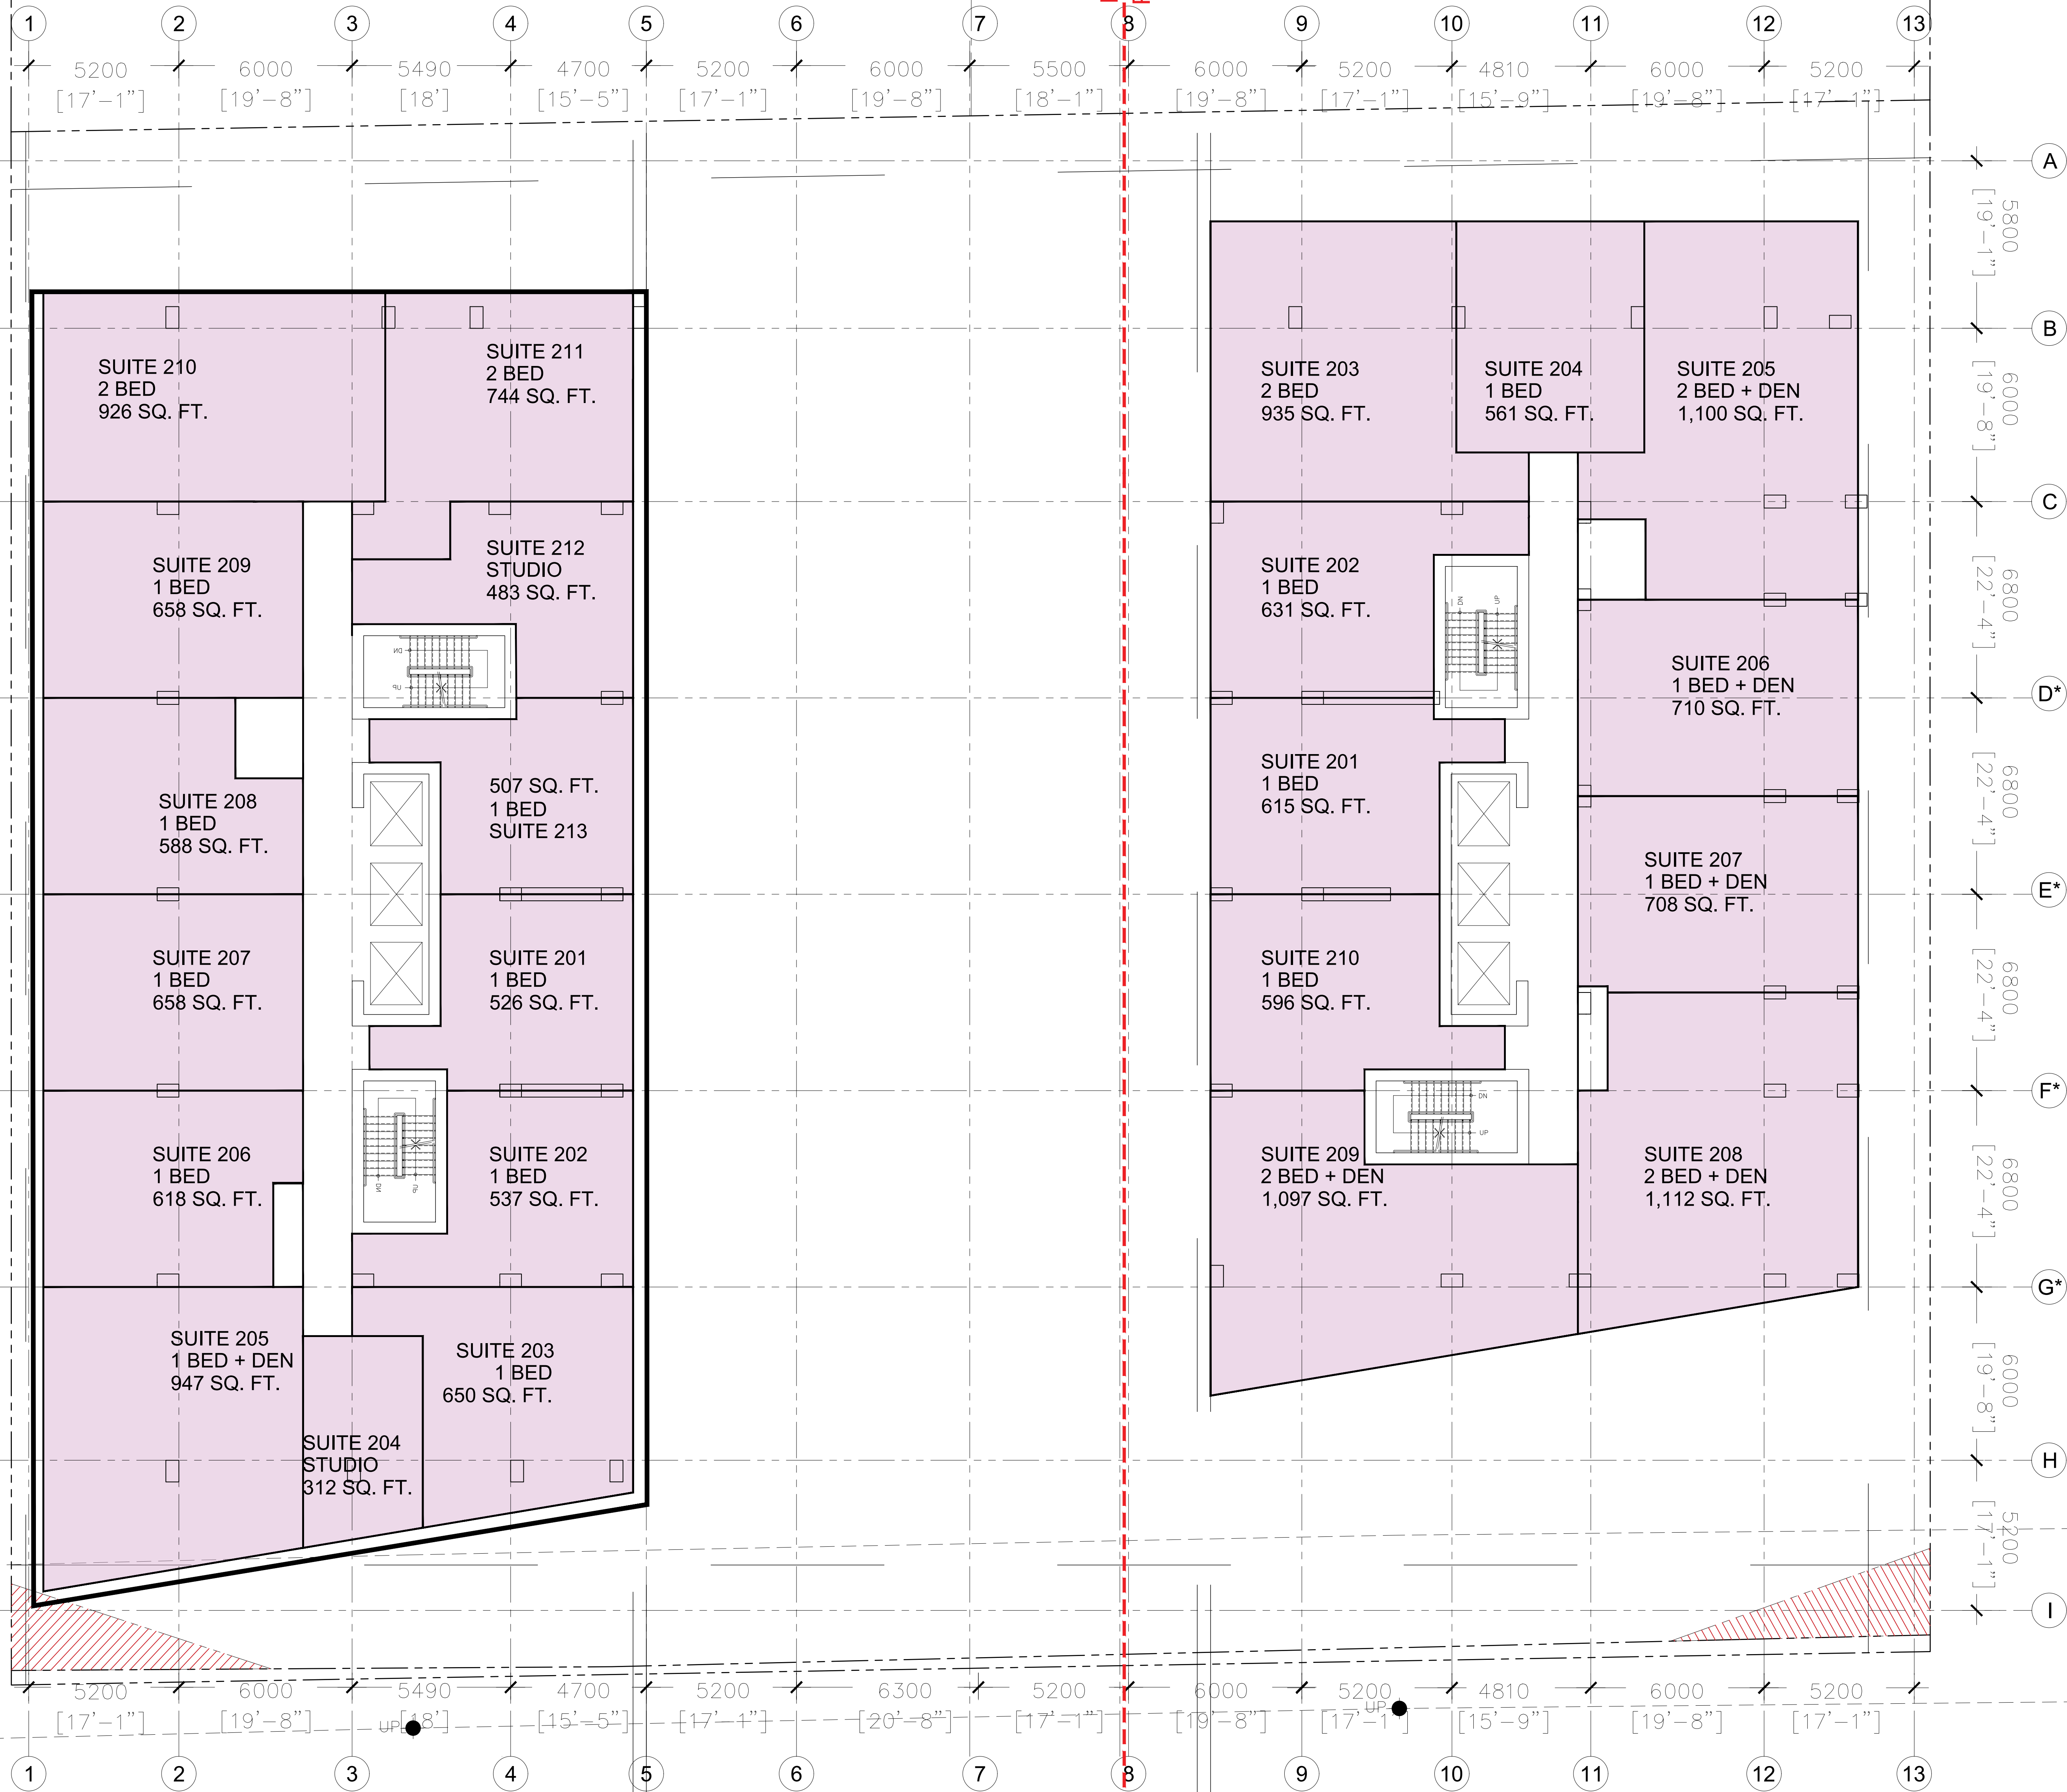

no.	date	revision
2	25-12-01	REISSUED FOR REZONING
1	25-01-31	ISSUED FOR REZONING

It is the responsibility of the appropriate contractor to check and verify all dimensions on site and report all errors and/or omissions to the architect.

All contractors must comply with all pertinent codes and by-laws.

Do not scale drawings.

This drawing may not be used for construction until signed.

Copyright reserved.

uns
UNSTUDIO

Hobin Architecture
Incorporated
63 Pamela Street
Ottawa, Ontario
Canada K1S 3K7
T: 613 238 7200
F: 613 235 2005
E: mail@hobinarc.com
hobinarc.com

PROJECT/LOCATION:
267 O'CONNOR
OTTAWA, ON.

DRAWING TITLE:
LEVEL 5 PLAN


DRAWN BY: DATE: SCALE:
PB 24-12-24 1/100

PROJECT:
1938

DRAWING NO.:
A206

REVISION NO.:

REVISION NO.:

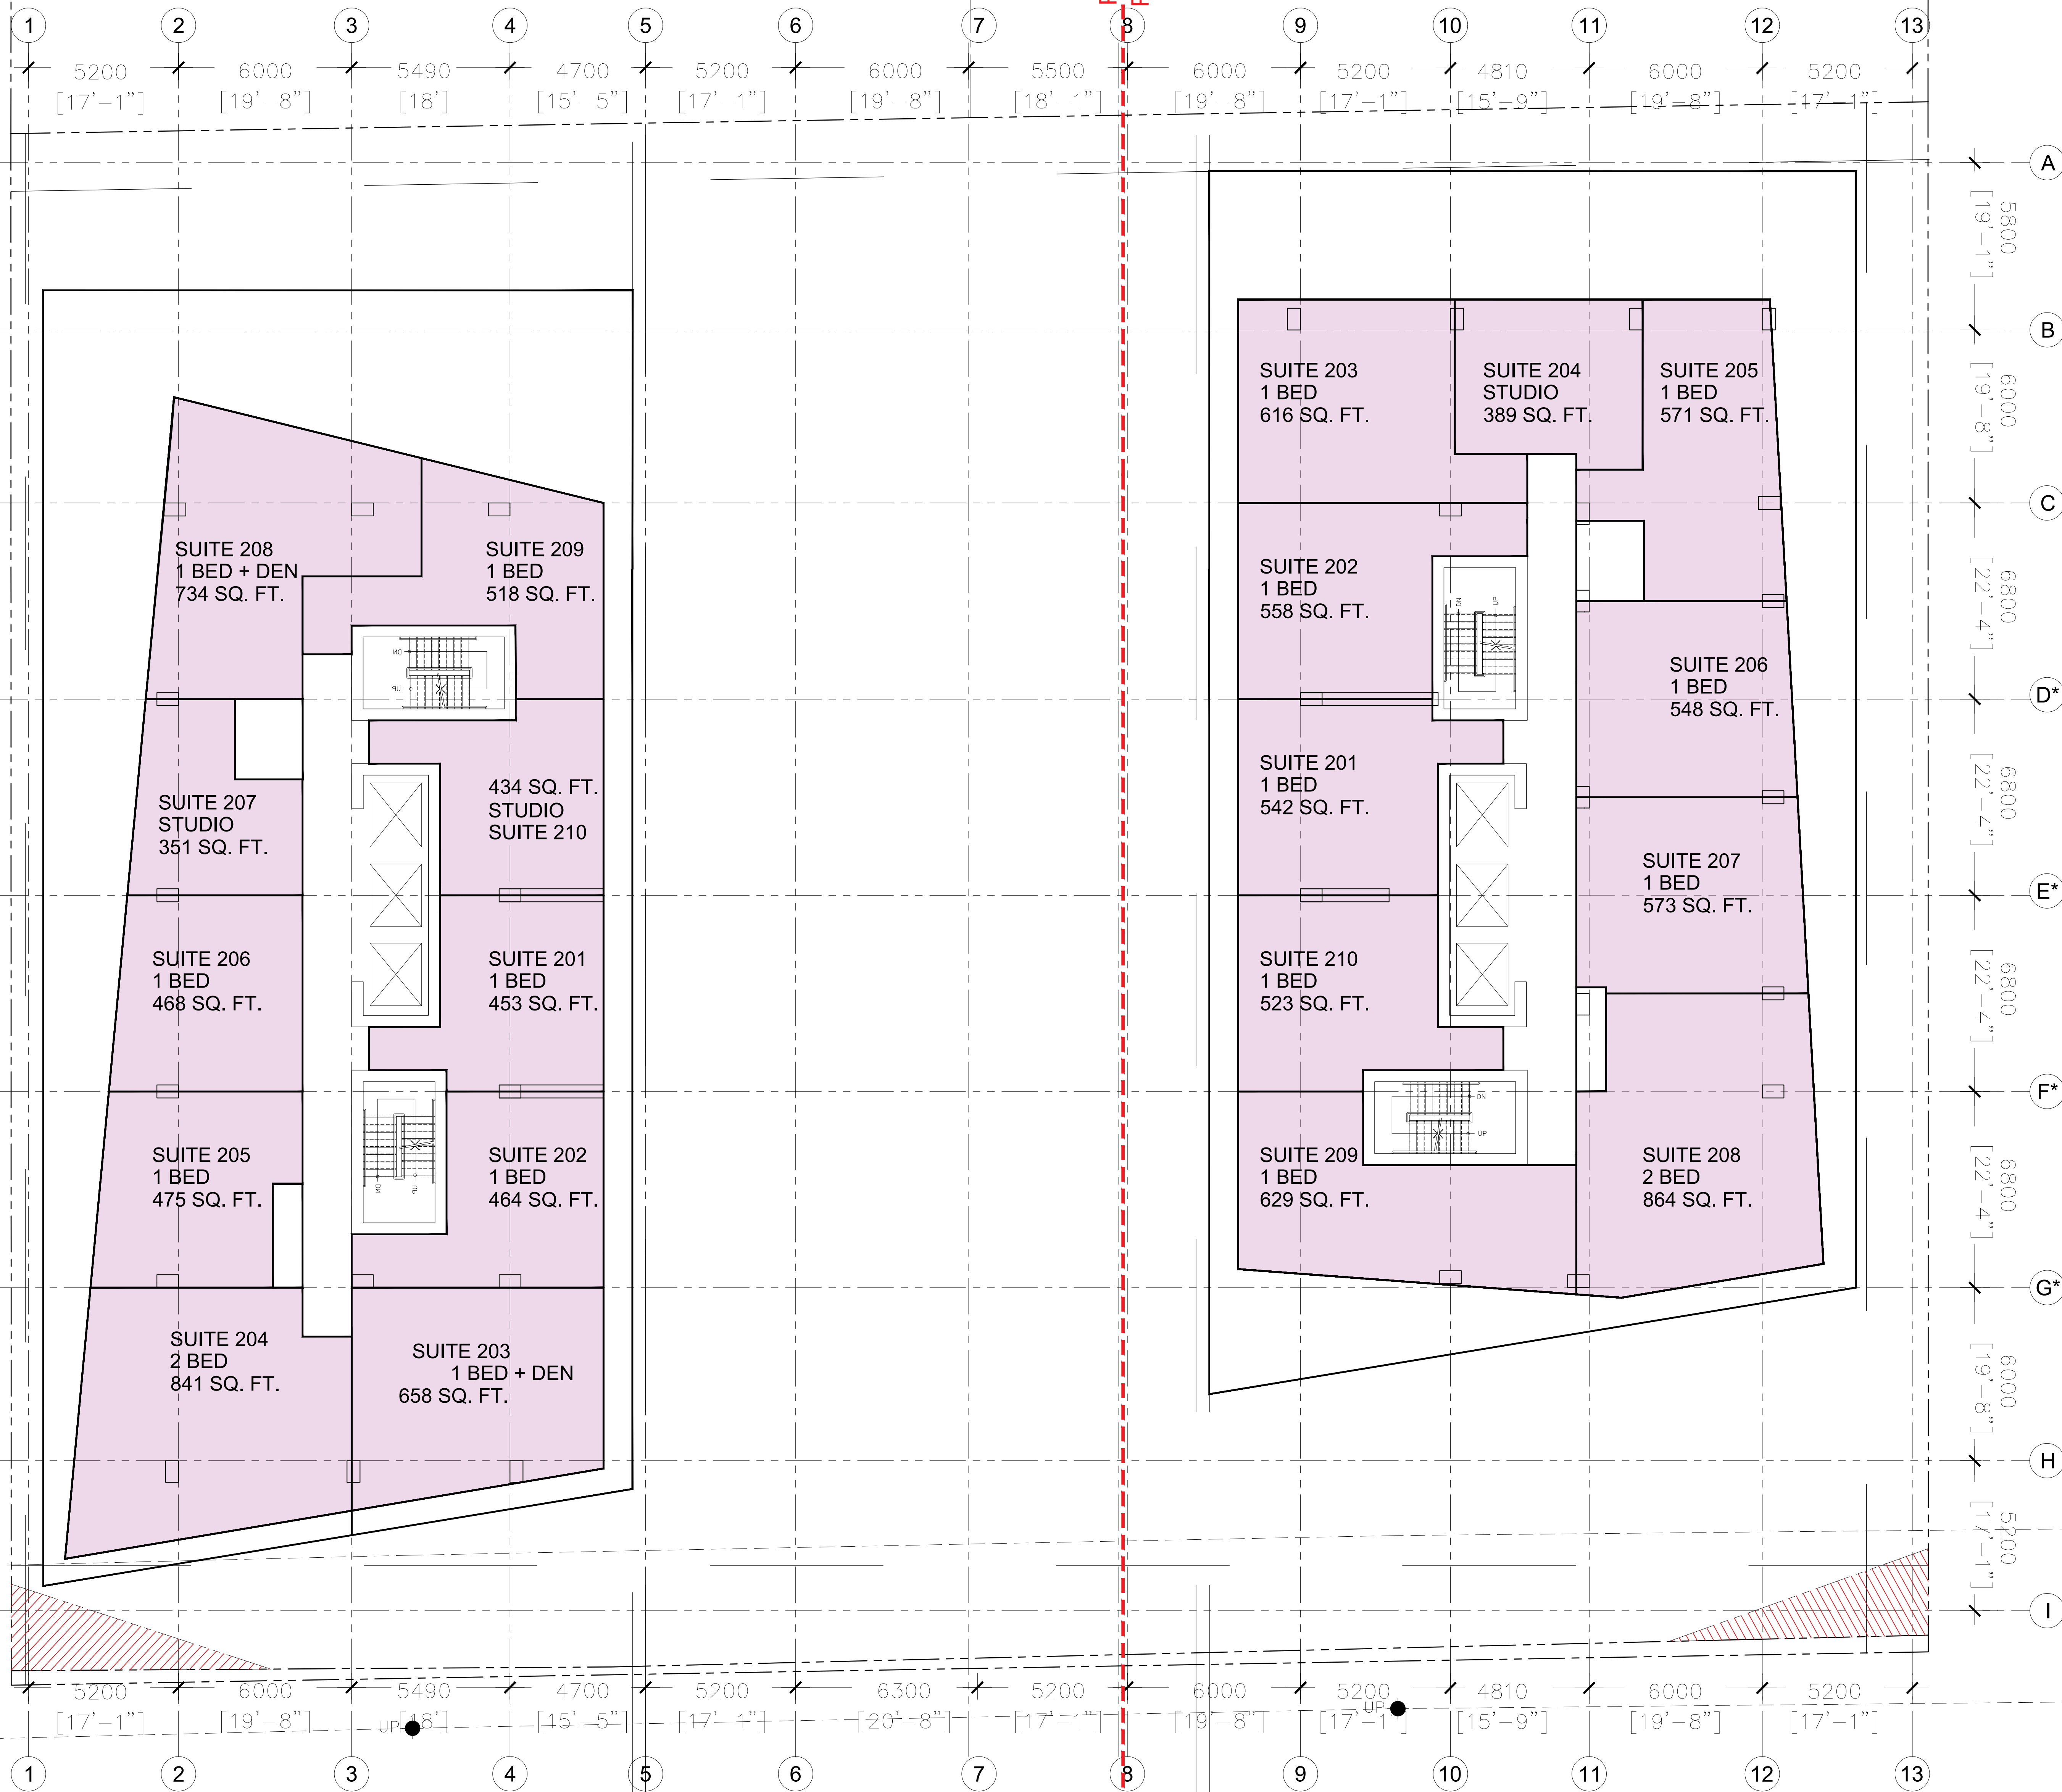

no.	date	revision
2	25-12-01	REISSUED FOR REZONING
1	25-01-31	ISSUED FOR REZONING

It is the responsibility of the appropriate contractor to check and verify all dimensions on site and report all errors and/or omissions to the architect.

All contractors must comply with all pertinent codes and by-laws.

Do not scale drawings.

This drawing may not be used for construction until signed.

Copyright reserved.

uns
UNSTUDIO

Hobin Architecture
Incorporated
63 Pamela Street
Ottawa, Ontario
Canada K1S 3K7
T: 613 238 7200
F: 613 235 2005
E: mail@hobinarc.com
hobinarc.com

HOBIN
ARCHITECTURE

PROJECT/LOCATION:

267 O'CONNOR
OTTAWA, ON.

DRAWING TITLE:
LEVELS 6-9 PLAN


DRAWN BY: DATE: SCALE:
PB 24-12-24 1/100

PROJECT:
1938

DRAWING NO.:
A207

REVISION NO.:

REVISION NO.:

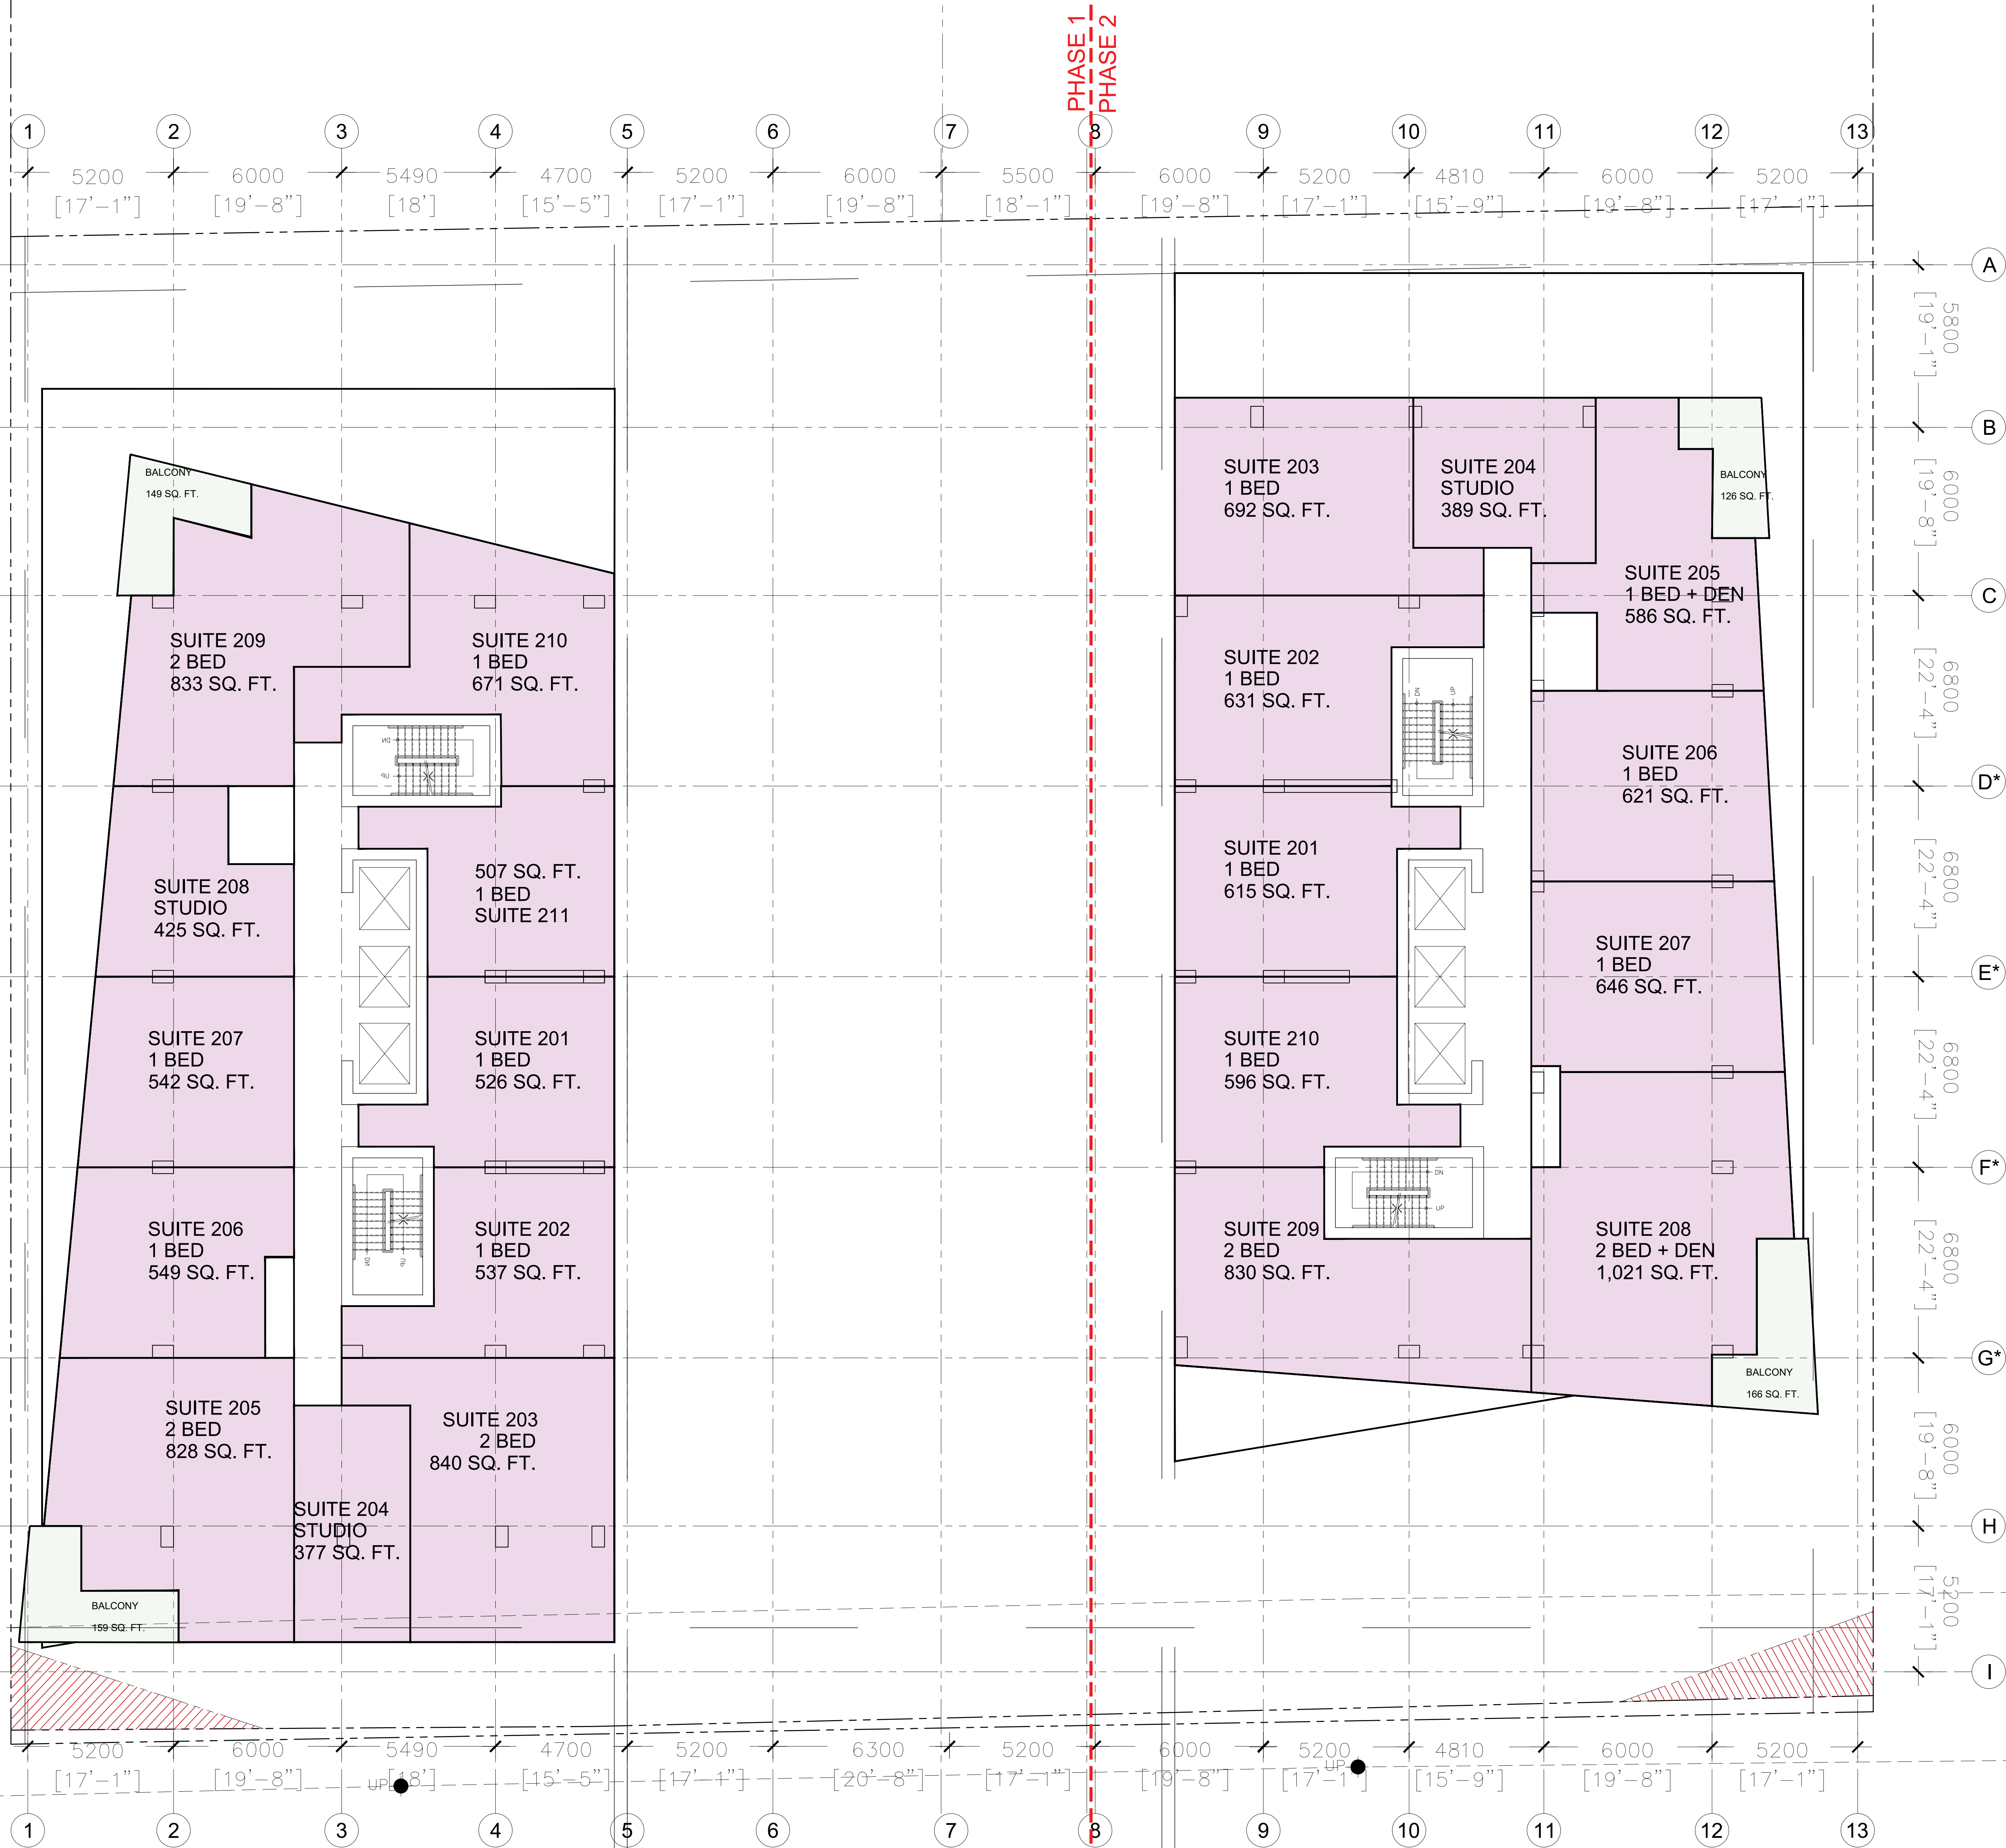

no.	date	revision
2	25-12-01	REISSUED FOR REZONING
1	25-01-31	ISSUED FOR REZONING

It is the responsibility of the appropriate contractor to check and verify all dimensions on site and report all errors and/or omissions to the architect.

All contractors must comply with all pertinent codes and by-laws.

Do not scale drawings.

This drawing may not be used for construction until signed.

Copyright reserved.

uns
UNSTUDIO

Hobin Architecture
Incorporated
63 Pamela Street
Ottawa, Ontario
Canada K1S 3K7
T: 613 238 7200
F: 613 235 2005
E: mail@hobinarc.com
hobinarc.com



PROJECT/LOCATION:

267 O'CONNOR
OTTAWA, ON.

DRAWING TITLE:
LEVEL 10 PLAN

DRAWN BY: DATE: SCALE:
PB 24-12-24 1/100

PROJECT:
1938

DRAWING NO.:
A208

REVISION NO.:



no.	date	revision
2	25-12-01	REISSUED FOR REZONING
1	25-01-31	ISSUED FOR REZONING

It is the responsibility of the appropriate contractor to check and verify all dimensions on site and report all errors and/or omissions to the architect.

All contractors must comply with all pertinent codes and by-laws.

Do not scale drawings.

This drawing may not be used for construction until signed.

Copyright reserved.

uns
UNSTUDIO

Hobin Architecture Incorporated
63 Pamela Street
Ottawa, Ontario
Canada K1S 3K7
T: 613 238 7200
F: 613 235 2005
E: mail@hobinarc.com
hobinarc.com

PROJECT/LOCATION:
267 O'CONNOR
OTTAWA, ON.

DRAWING TITLE:
LEVELS 11-25 PLAN

DRAWN BY: DATE: SCALE:
PB 24-12-24 1/100

PROJECT: 1938

DRAWING NO.: **A209**

REVISION NO:

REVISION NO:



25-12-01	REISSUED FOR REZONING
25-01-31	ISSUED FOR REZONING
o. date	revision

is the responsibility of the appropriate contractor to check and verify all dimensions on site and report all errors and/or omissions to the architect.

Contractors must comply with all pertinent codes and by-laws.

▷ not scale drawings.

This drawing may not be used for construction until signed.

copyright reserved.



**Hobin Architecture
Inc.**
63 Pamilla Street
Ottawa, Ontario
Canada K1S 3K7
T: 613-238-7200
F: 613-235-2005
E: mail@hobinarc.com
hobinarc.com



PROJECT/LOCATION:

67 O'CONNOR
OTTAWA, ON.

DRAWING TITLE:
LEVEL 26 PLAN

DRAWN BY:	DATE:	SCALE:
	24-12-04	1:100

PROJECT:	1028
----------	------

DRAWING NO.:

A210

1210

REVISION NO.:



25-12-01	REISSUED FOR REZONING
25-01-31	ISSUED FOR REZONING
o. date	revision

is the responsibility of the appropriate contractor to check and verify all dimensions on site and report all errors and/or omissions to the architect.

Contractors must comply with all pertinent codes and by-laws.

This drawing may not be used for construction until signed.

copyright reserved.



**Hobin Architecture
Incorporated**
63 Pamilla Street
Ottawa, Ontario
Canada K1S 3K7
T: 613-238-7200
F: 613-235-2005
E: mail@hobinarc.com
hobinarc.com



PROJECT/LOCATION:

67 O'CONNOR
OTTAWA, ON.

DRAWING TITLE:
LEVEL 27 PLAN

DRAWN BY:	
-----------	--

DATE: 12-04

SCALE:
00

PROJECT:

DRAWING NO.:

A211

REVISION NO.:



25-12-01	REISSUED FOR REZONING
25-01-31	ISSUED FOR REZONING
o. date	revision

is the responsibility of the appropriate contractor to check and verify all dimensions on site and report all errors and/or omissions to the architect.

Contractors must comply with all pertinent codes and by-laws.

This drawing may not be used for construction until signed.

copyright reserved.

UNS
UNSTUDIO

**Hobin Architecture
incorporated**

63 Parnilla Street
Ottawa, Ontario
Canada K1S 3K7

T: 613-238-7200
F: 613-235-2005
E: mail@hobinarc.com

hobinarc.com



HOBIN
ARCHITECTURE

PROJECT/LOCATION:

67 O'CONNOR
OTTAWA, ON.

DRAWING TITLE:
LEVEL 28 PLAN

DRAWN BY:	DATE:	SCALE:
	24-12-04	1:100

	PROJECT:
	1938

ONTARIO PROFESSIONAL
ARCHITECTS
MARK J. MOHIN
LICENCE
3049

DRAWING NO.:
A212

A212

