


Exec TH

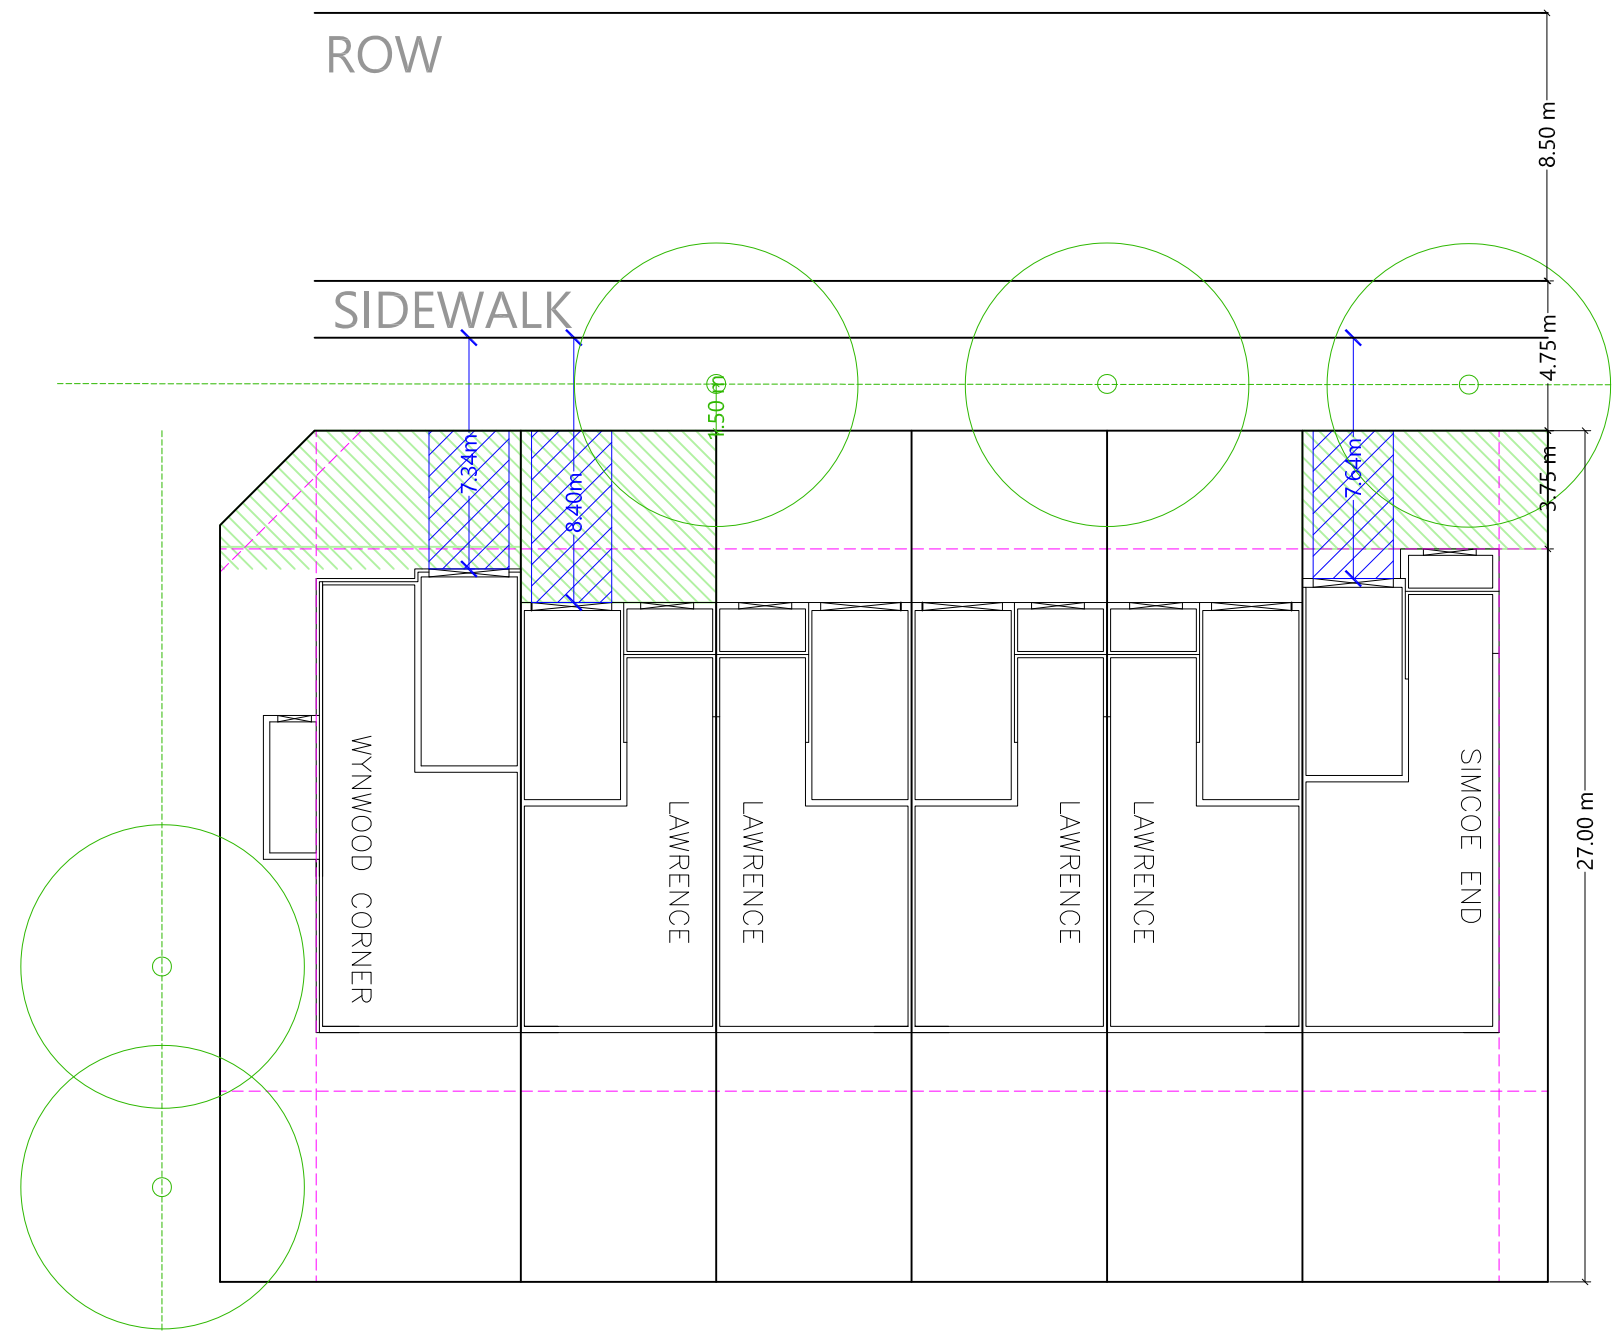

Executive and Avenue Town Lot Dimensions

Standard Lotting Driveway Analysis - 18m ROW