


Exec TH

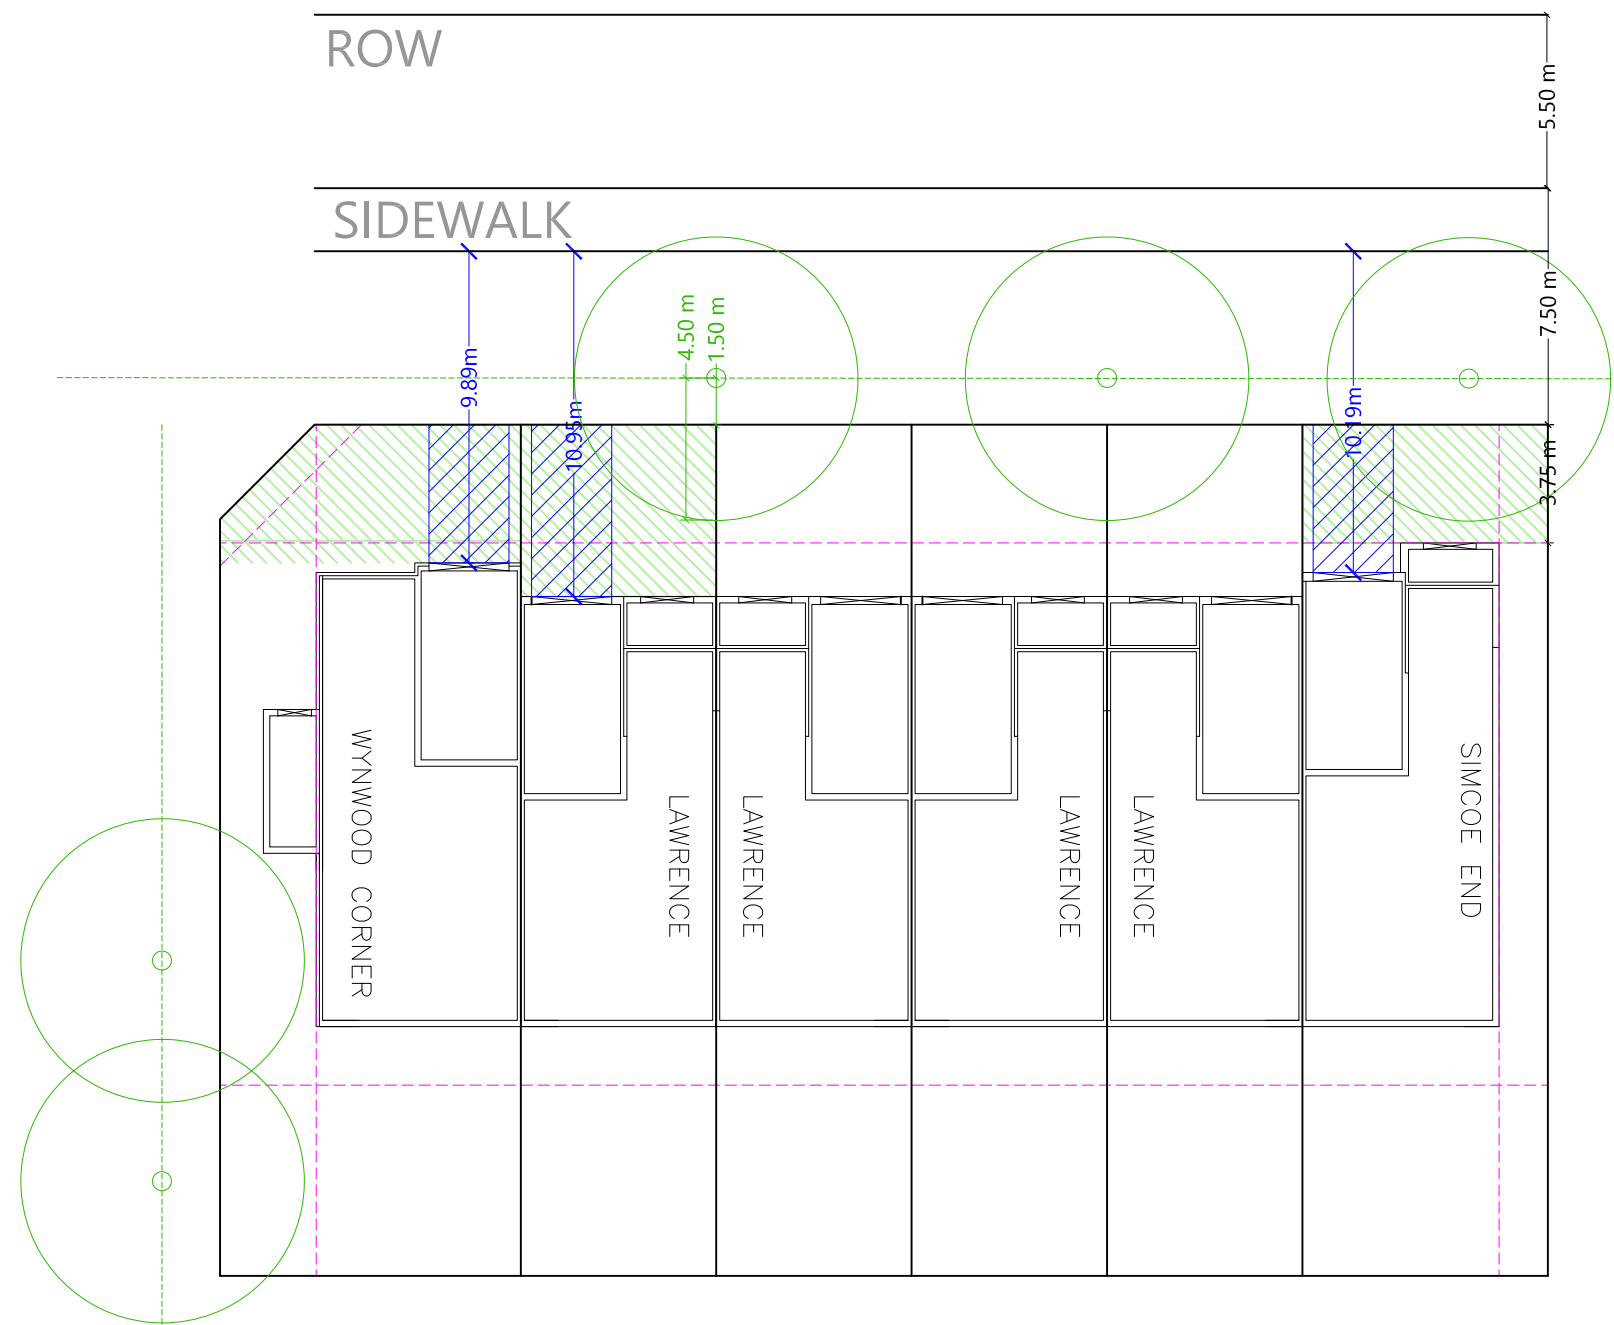

Executive and Avenue Town Lot Dimensions

Standard Lotting Driveway Analysis - 26 ROW