


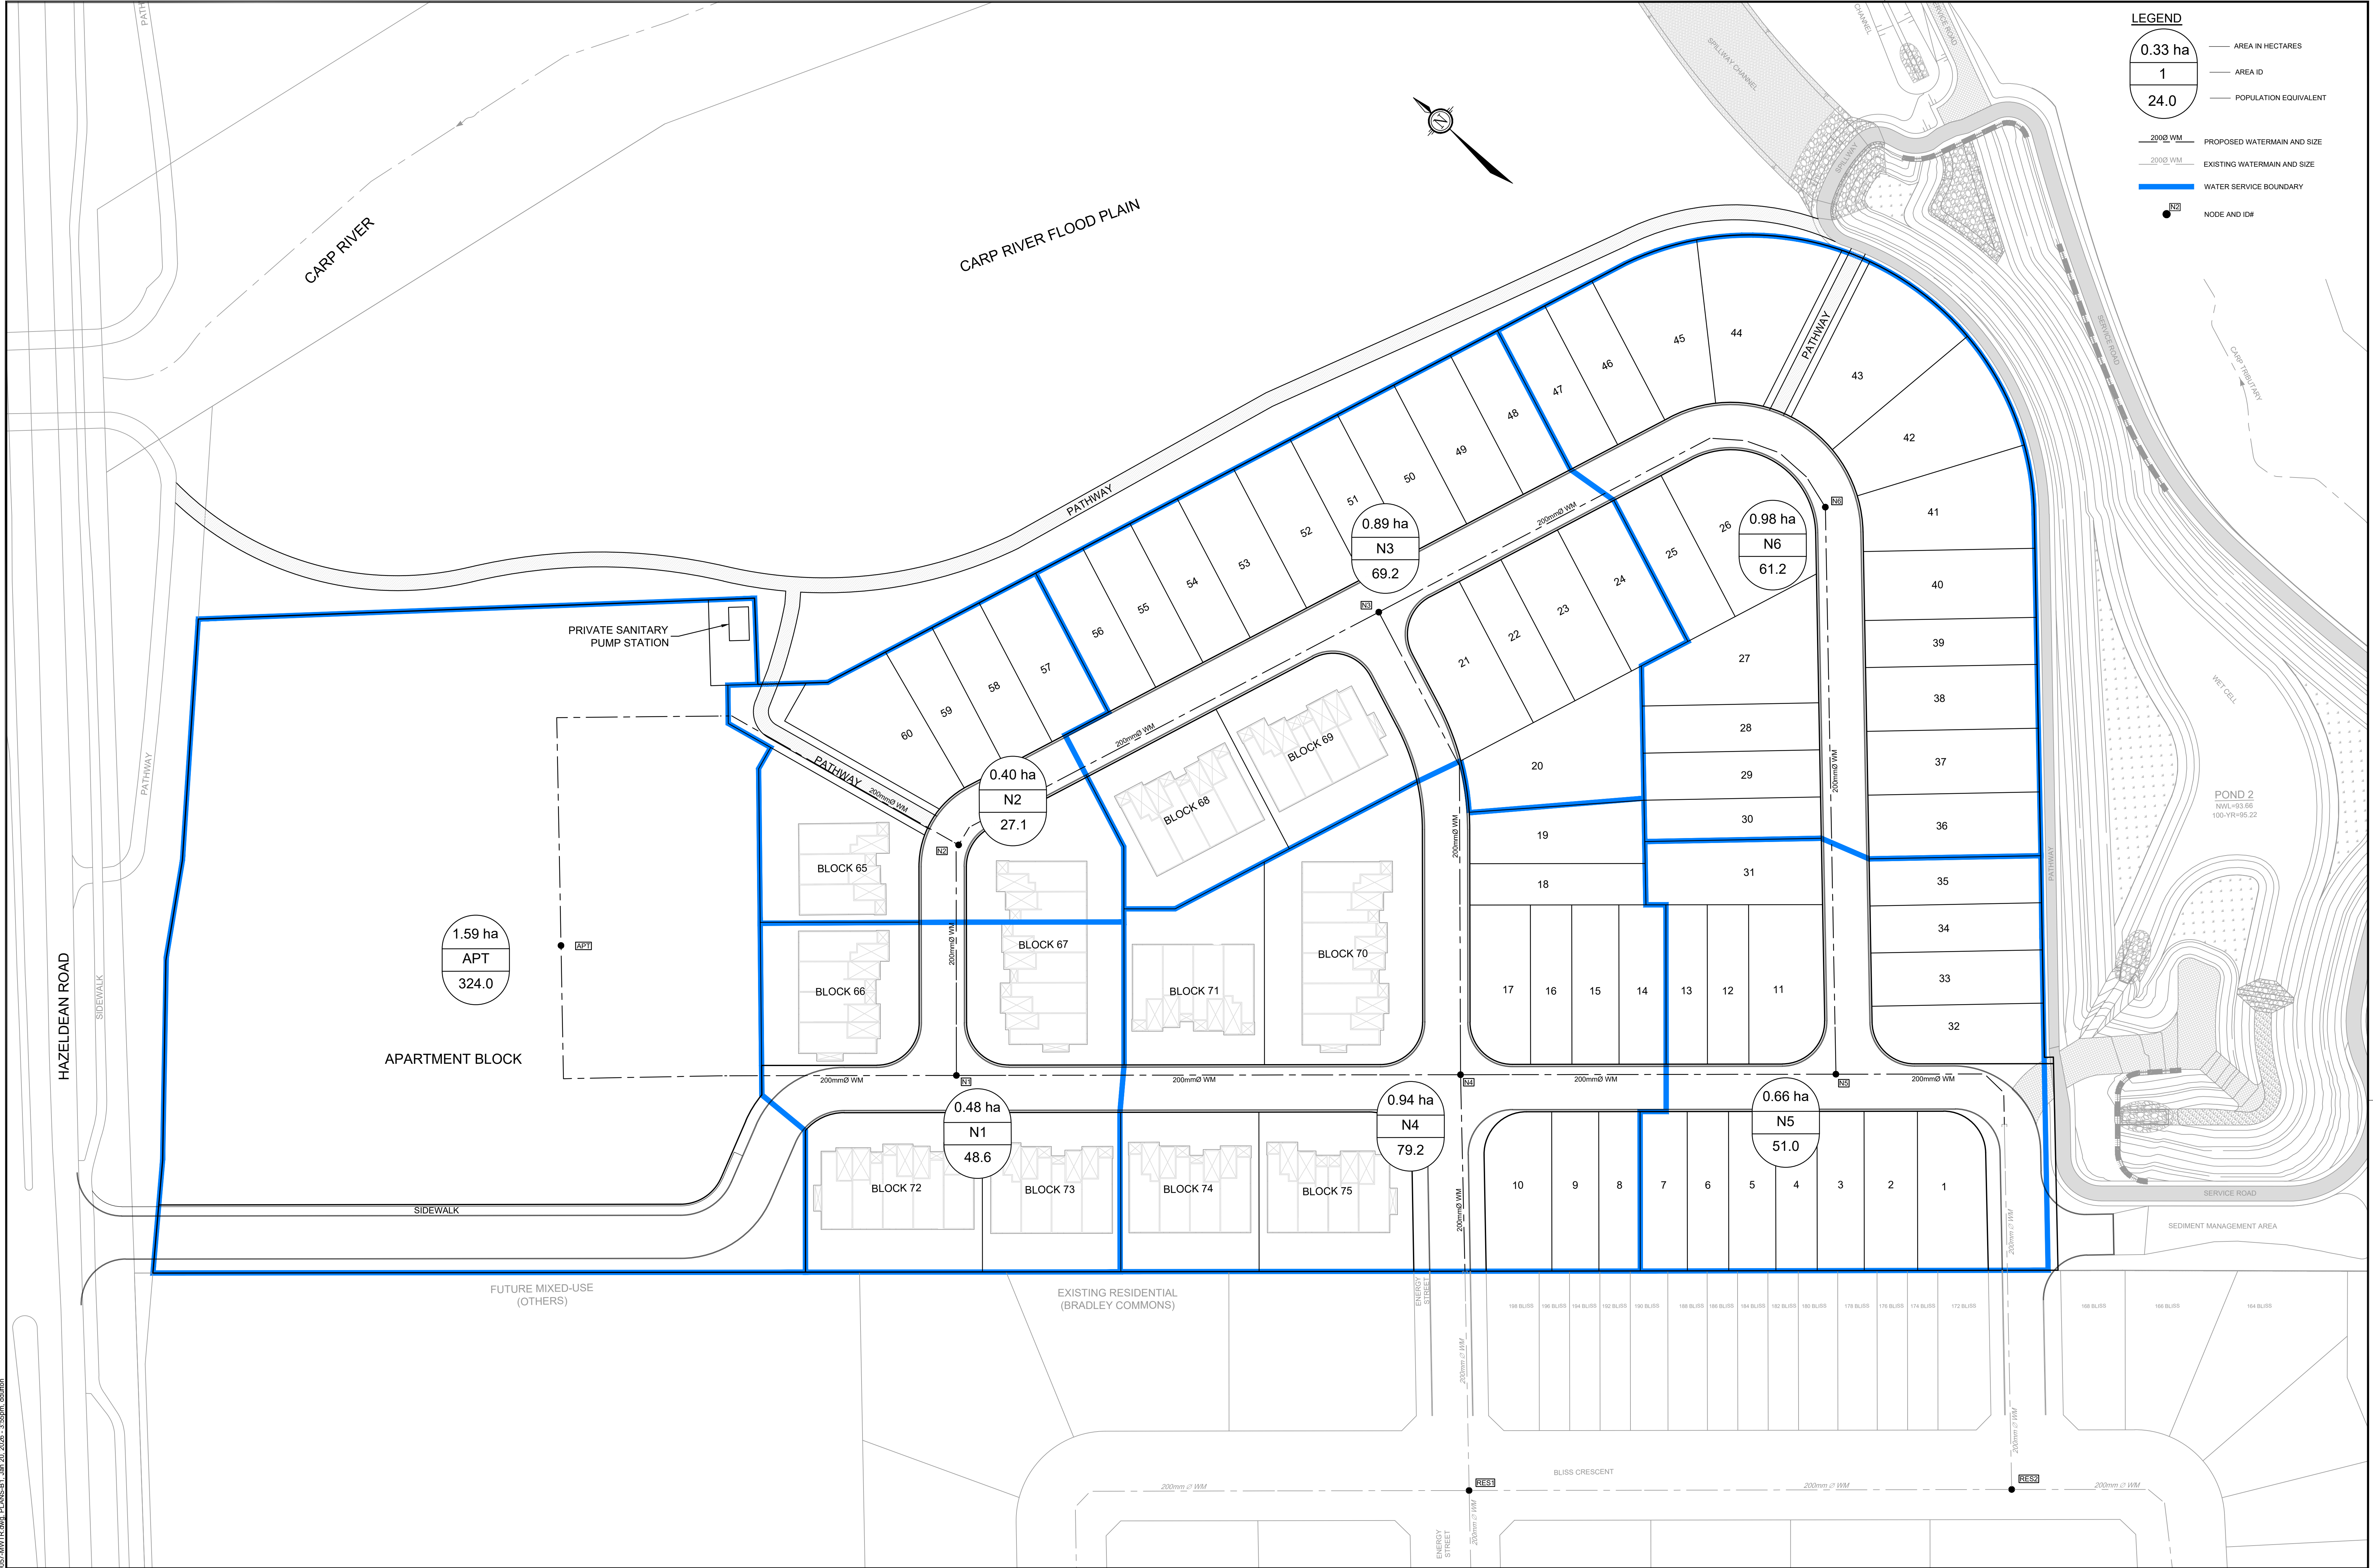

LEGEND

0.33 ha

1

24.0

AREA IN HECTARES

AREA ID

POPULATION EQUIVALENT

200 Ø WM

200 Ø WM

PROPOSED WATERMAIN AND SIZE

EXISTING WATERMAIN AND SIZE

WATER SERVICE BOUNDARY

NODE AND ID#

NOTE:

THE POSITION OF ALL POLE LINES, CONDUITS, WATERMANS, SEWERS AND OTHER UNDERGROUND AND OVERGROUND UTILITIES AND STRUCTURES IS NOT NECESSARILY SHOWN ON THE CONTRACT DRAWINGS, AND WHERE SHOWN, THE ACCURACY OF THE POSITION OF SUCH UTILITIES AND STRUCTURES IS NOT GUARANTEED. BEFORE STARTING WORK, DETERMINE THE EXACT LOCATION OF ALL SUCH UTILITIES AND STRUCTURES AND ASSUME ALL LIABILITY FOR DAMAGE TO THEM.

No.	REVISION	DATE	BY
2.	OP COMMENT RESOLUTION	JAN 20/26	MAB
1.	DRAFT PLAN APPLICATION	AUG 15/25	MAB

SCALE

1:500

0

5

10

15

20

DESIGN

LRW

CHECKED

MAB

DRAWN

DTD

CHECKED

MAB

APPROVED

MAB

FOR REVIEW ONLY

L.R. WILSON

10016005

PROVINCE OF ONTARIO

M.A. BISSETT

2026.01.20

PROVINCE OF ONTARIO

NOVATECH

Engineers, Planners & Landscape Architects

Suite 200, 240 Michael Cowpland Drive

Ottawa, Ontario, Canada K2M 1P6

Telephone (613) 254-9643

Facsimile (613) 254-5867

Website www.novatech-eng.com

CITY OF OTTAWA - 560 HAZELDEAN ROAD

DOUBLE DECK SUBDIVISION

WATER DISTRIBUTION PLAN

PROJECT No.

100057-05

REV

REV # 2

DRAWING No.

100057-WTR

C:\0000\100057\Subdivision\CAD\Drawn\100057-WTR.dwg PLANS.dwg Jan 20, 2026 - 3:55pm addison

PLANS.dwg - 100057-WTR.dwg