


HARBISON ROAD
ROAD ALLOWANCE BETWEEN CONCESSIONS 8 AND 9
PIN 03930 - 0309

Approximate Crown of Road

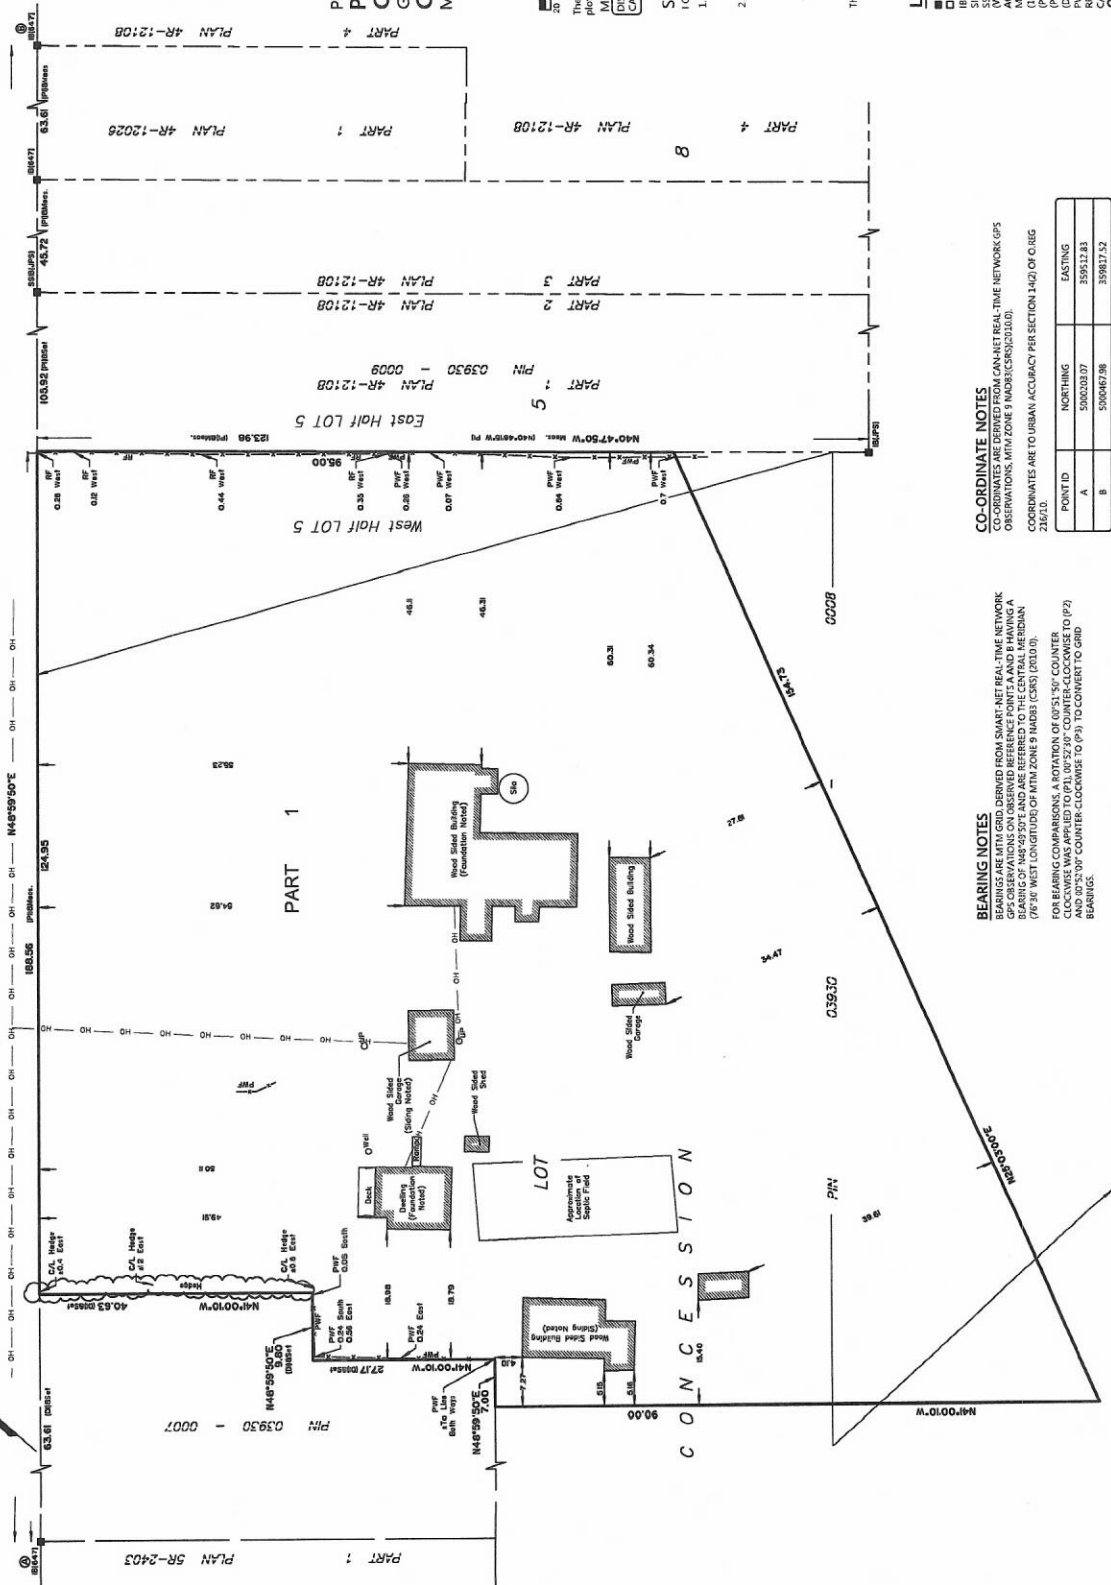

SCHEDULE				PIN
AREA	PART	LOT	CONCESSION	PART OF
17017.9	1	PART OF 5	8	03930-0008

PLAN OF SURVEY OF
PART OF LOT 5
CONCESSION 8
GEOGRAPHIC TOWNSHIP OF MALBOROUGH
CITY OF OTTAWA
MONUMENT-URSO SURVEYING LTD.

SCALE 1:500

The intended plot size of the plan is 610 mm in width by 457 mm in height when plotted at a scale of 1:500.

METRIC

DISTANCES AND COORDINATES SHOWN ON THIS PLAN ARE IN METRES AND CAN BE CONVERTED TO FEET BY DIVIDING BY 0.3048

SURVEYOR'S CERTIFICATE

- I CERTIFY THAT:
THIS SURVEY AND PLAN ARE CORRECT AND IN ACCORDANCE WITH THE SURVEY ACT, THE SURVEYORS ACT, THE LAND TITLES ACT AND THE REGULATIONS MADE UNDER THEM.
- THE SURVEY WAS COMPLETED ON THE 24TH DAY OF X, 2025

DATE

COEL STOREY

ONTARIO LAND SURVEYOR

This plan of survey relates to ADS Plan Submission Form Number V-000000X

LEGEND

- FOUND SURVEY MONUMENT
- IRON ROD
- STANDARD IRON BAR
- SHIRTS STANDARD IRON BAR
- ACCEPTED
- MEAS
- MEASURED
- PLAN 03-1218
- PLAN 03-2403
- INST. 1410097
- RAIL FENCE
- C/L
- CENTRELINE
- IP, SHIPMAN, O.L.S.

COORDINATE NOTES


POINT ID	NORTHING	EASTING

COORDINATES CANNOT BE USED TO RE-ESTABLISH CORNERS OR BOUNDARIES SHOWN ON THIS PLAN.


BEARING NOTES



DISTANCES ON THIS PLAN ARE HORIZONTAL GROUND DISTANCES AND CAN BE CONVERTED TO GRID DISTANCES BY MULTIPLYING BY THE AVERAGE COMBINED SCALE FACTOR OF 0.999954

Monument-Urso Surveying Ltd.
Ontario Land Surveyors | Canada Land Surveyors

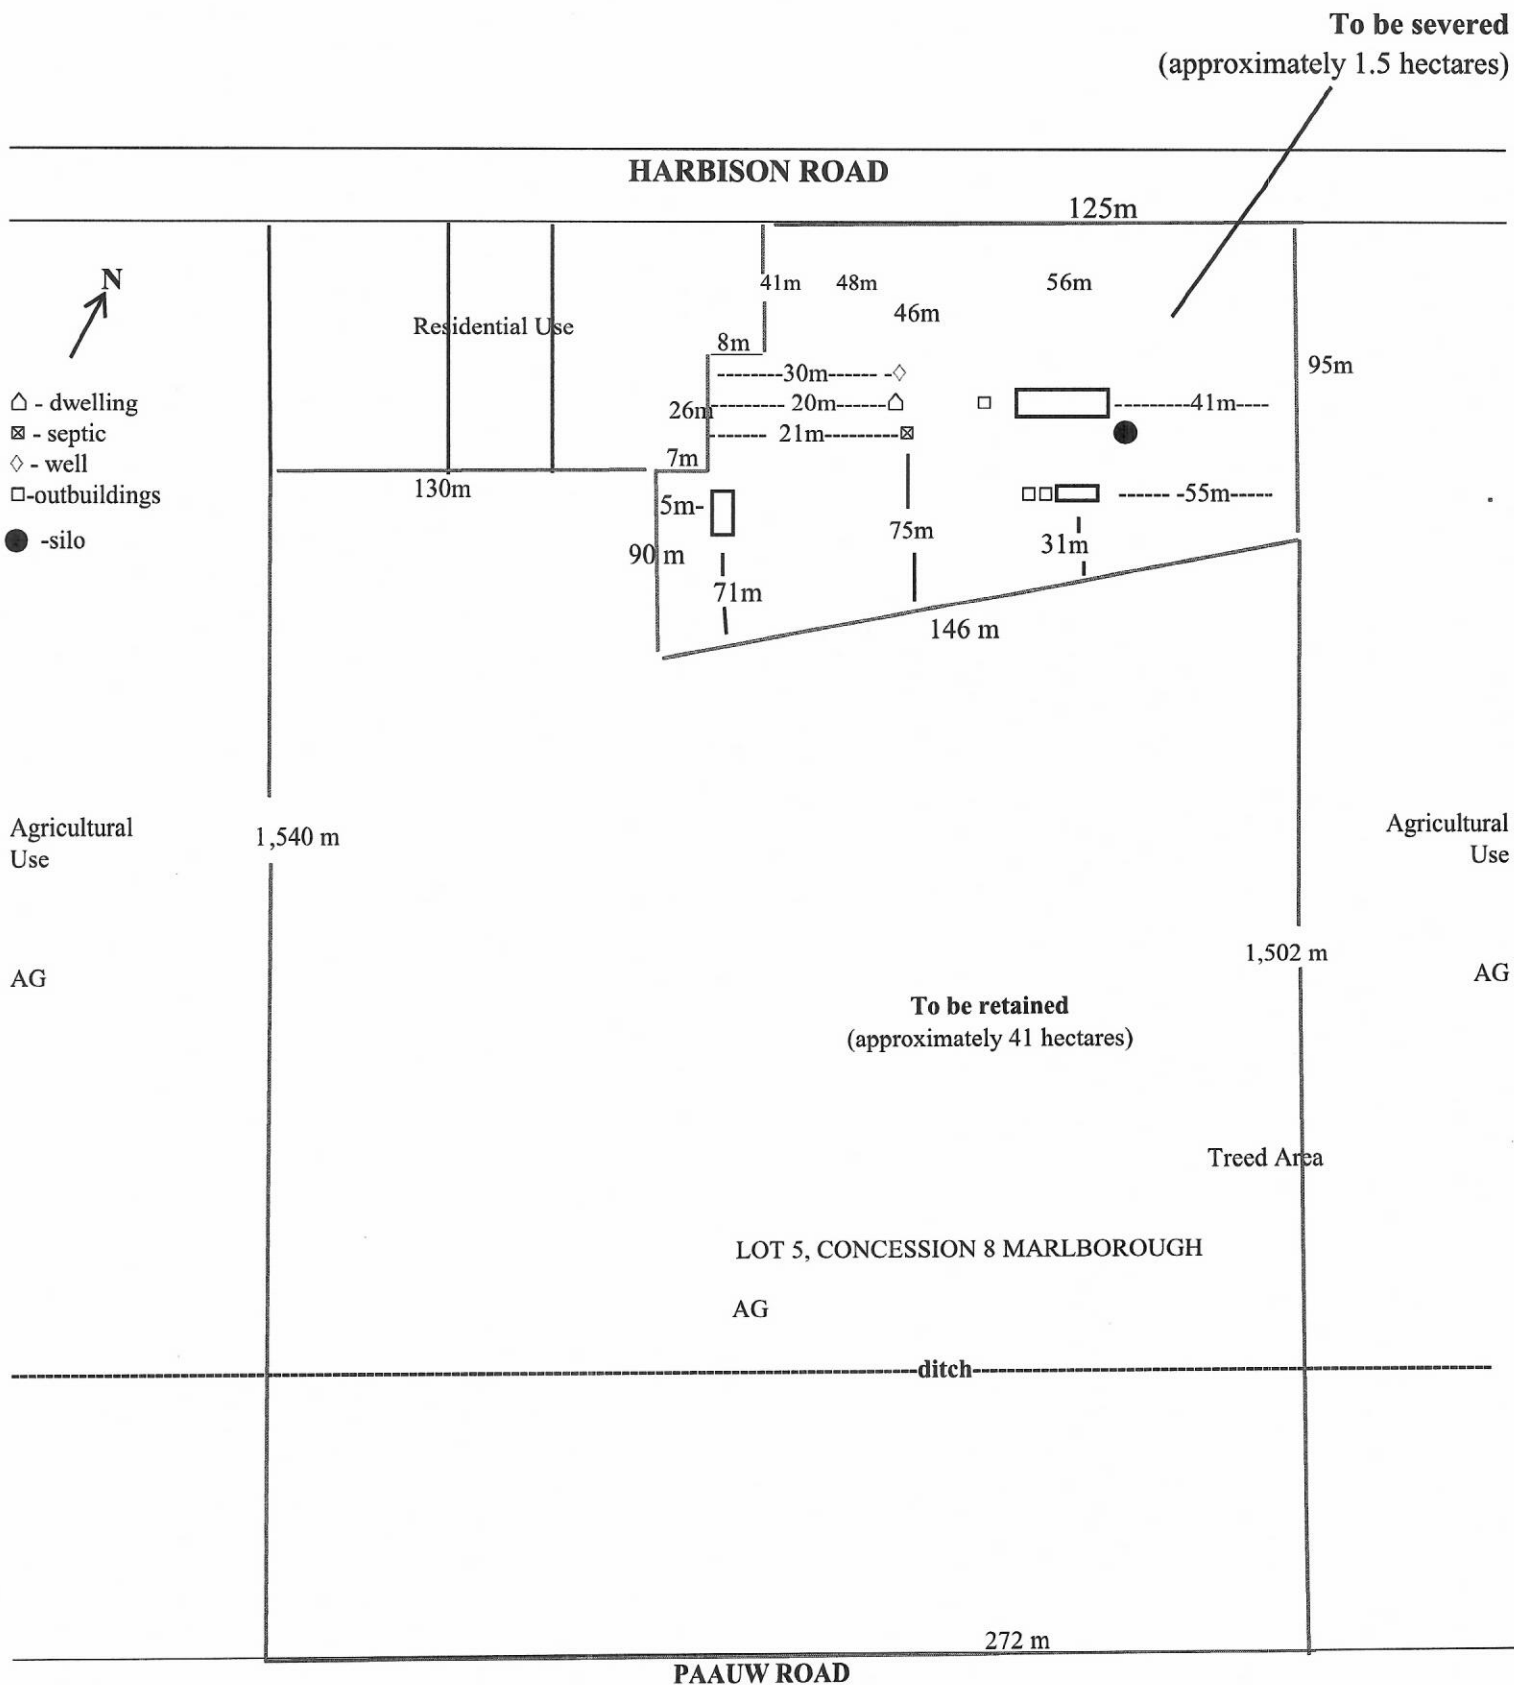

*All dimensions are approximate. Not to scale.