








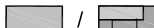


SURFACE PARKING

PARKING AREA	SURFACE SPACES	DWELLING UNITS	SURFACE PARKING RATIO
P1	6	684	0.0088 / DU
P2	6	355	0.0169 / DU
P3	8	393	0.0204 / DU
ALL	20	1430	0.0139 / DU

LEGEND

-  EXISTING / PROPOSED BUILDINGS
-  PROPOSED SURFACE PARKING AREA
-  EXISTING PROPERTY LINE
-  PROPERTY LINE AFTER CITY OF ROW IS TAKEN PER BANK STREET RECONSTRUCTION FUNCTIONAL PLAN
-  PROPOSED SNOW REMOVAL STAGING AREA
-  EDGE OF BELOW GRADE PARKING
-  CONSTRUCTION PHASE LINE

SCALE - 1 : 750

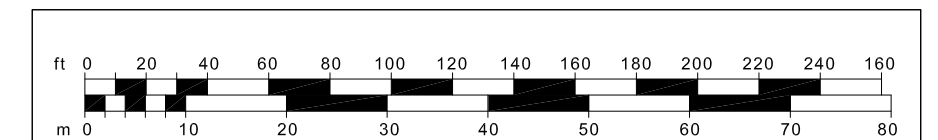

1822 BANK STREET AT WALKLEY
Surface Parking Plan and Snow Storage

1 : 750

February 25, 2026