


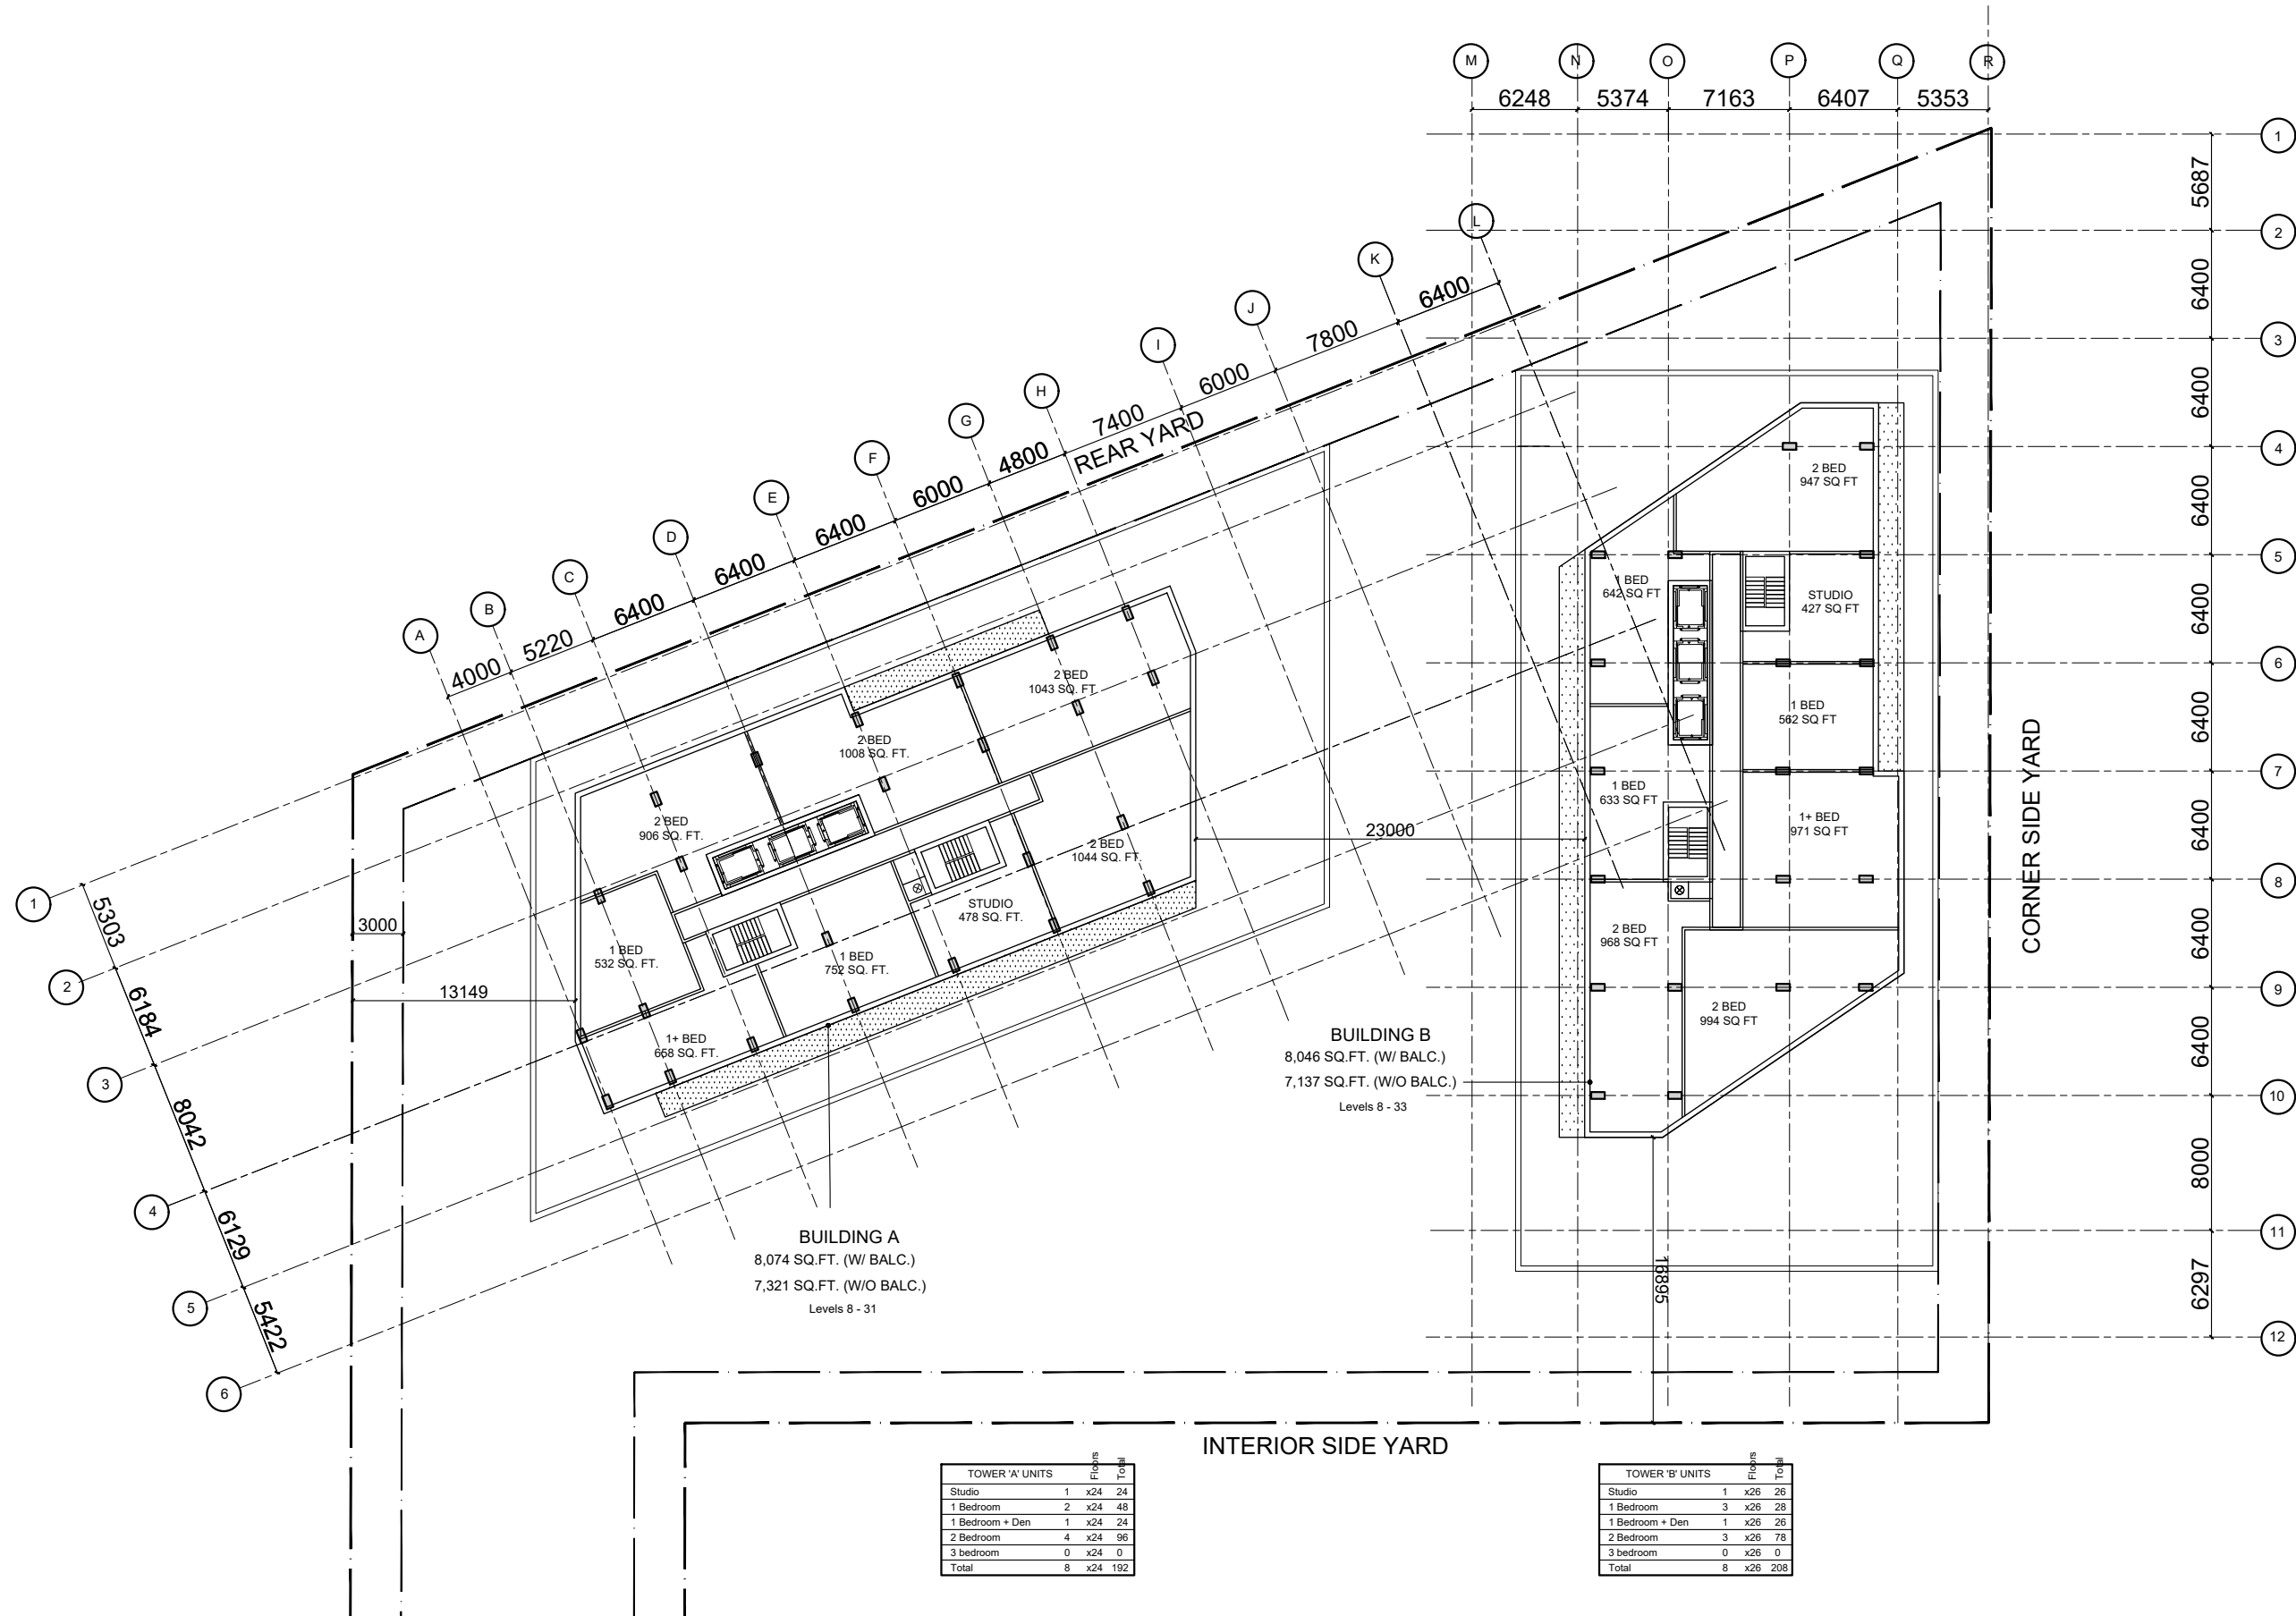

TOWER 'A' UNITS	Floors	Total
Studio	1 x24	24
1 Bedroom	2 x24	48
1 Bedroom + Den	1 x24	24
2 Bedroom	4 x24	96
3 bedroom	0 x24	0
Total	8 x24	192

TOWER 'B' UNITS	Floors	Total
Studio	1 x26	26
1 Bedroom	3 x26	78
1 Bedroom + Den	1 x26	26
2 Bedroom	3 x26	78
3 bedroom	0 x26	0
Total	8 x26	208

