




Copyright Reserved

The Contractor shall verify and be responsible for all dimensions, DO NOT scale the drawing - any errors or omissions shall be reported to Stantec without delay.

The Copyrights to all designs and drawings are the property of Stantec. Reproduction or use for any purpose other than that authorized by Stantec is forbidden.

Legend

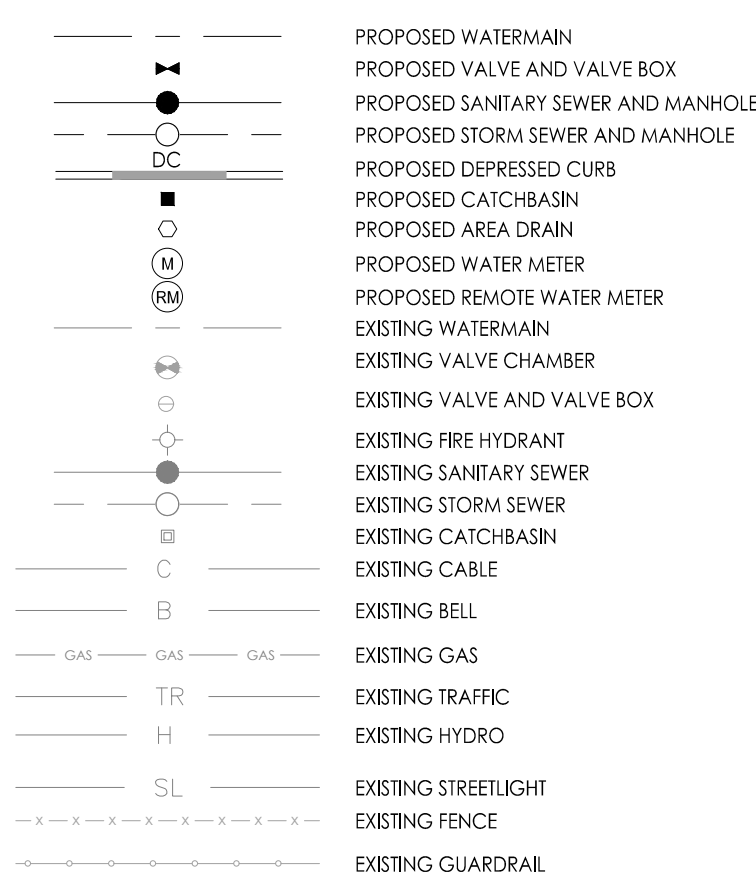

 PARKLAND DEDICATION

Notes


1. FINAL SERVICE LATERAL SIZE, LOCATION AND ELEVATION TO BE CONFIRMED BY MECHANICAL CONSULTANT.
2. SERVICING AND GRADING SHOWN ARE FOR CONCEPTUAL PURPOSES ONLY. FINAL SERVICING AND GRADING SHALL BE DETERMINED DURING DETAILED DESIGN.
3. SITE PLAN PREPARED BY RODERICK LAHEY ARCHITECTS (RLA) INC. DATED SEP 13 2024
4. TOPOGRAPHIC SURVEY STATEN GEOMETRICS, DATED MAY 5, 2021.
5. CISTERN TO BE DESIGNED BY MECHANICAL CONSULTANT AT DETAILED DESIGN.
6. ICD INFORMATION TO BE PROVIDED AT DETAILED DESIGN
7. ROOF DRAINAGE PLAN TO BE PROVIDED AT DETAILED DESIGN
8. SERVICING FOR THE PARKLAND AREA TO BE CONFIRMED AT DETAILED DESIGN. CITY TO PROVIDE SERVICING CRITERIA.
9. THIS DRAWING IS FUNCTIONAL DESIGN NOT FOR CONSTRUCTION. PRICE OR OTHER OFFICIAL PURPOSE. THIS DOCUMENT HAS NOT BEEN COMPLETED OR CHECKED AND IT IS FOR GENERAL INFORMATION AND COMMENT ONLY.

3	ISSUED FOR SECOND ZBA SUBMISSION	ZW	RB	24.12.04
2	ISSUED FOR CITY REVIEW	JP	RB	23.11.14
1	ISSUED FOR CITY REVIEW	JP	RB	23.08.12
Revision		By	Appd.	YY.MM.DD

Revision

File Name: 160401738-DB	JP	MJS	JP	23.06.23
	Dwn.	Chkd.	Dsan.	YY.MM.DD

Permit-Seal

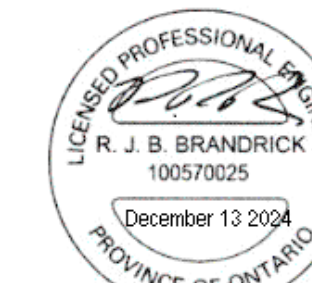

Client/Project

2729685 Ontario Inc.
35 Laurel Street, Ottawa, ON,

35 Laurel Street
High-Rise Development
OTTAWA, ON

Title

FUNCTIONAL SITE SERVICING PLAN

Project No. 160401738

Scale 0 2.5 7.5 12.5
1:250

Drawing No.	Sheet	Revision
-------------	-------	----------

SSP-1

1 of 2

2