


ASSOCIATION OF ONTARIO
LAND SURVEYORS
PLAN SUBMISSION FORM
V-21297




THIS PLAN IS NOT VALID
UNLESS IT IS AN EMBOSSED
ORIGINAL COPY
ISSUED BY THE SURVEYOR
In accordance with
Regulation 1026, Section 29(3)

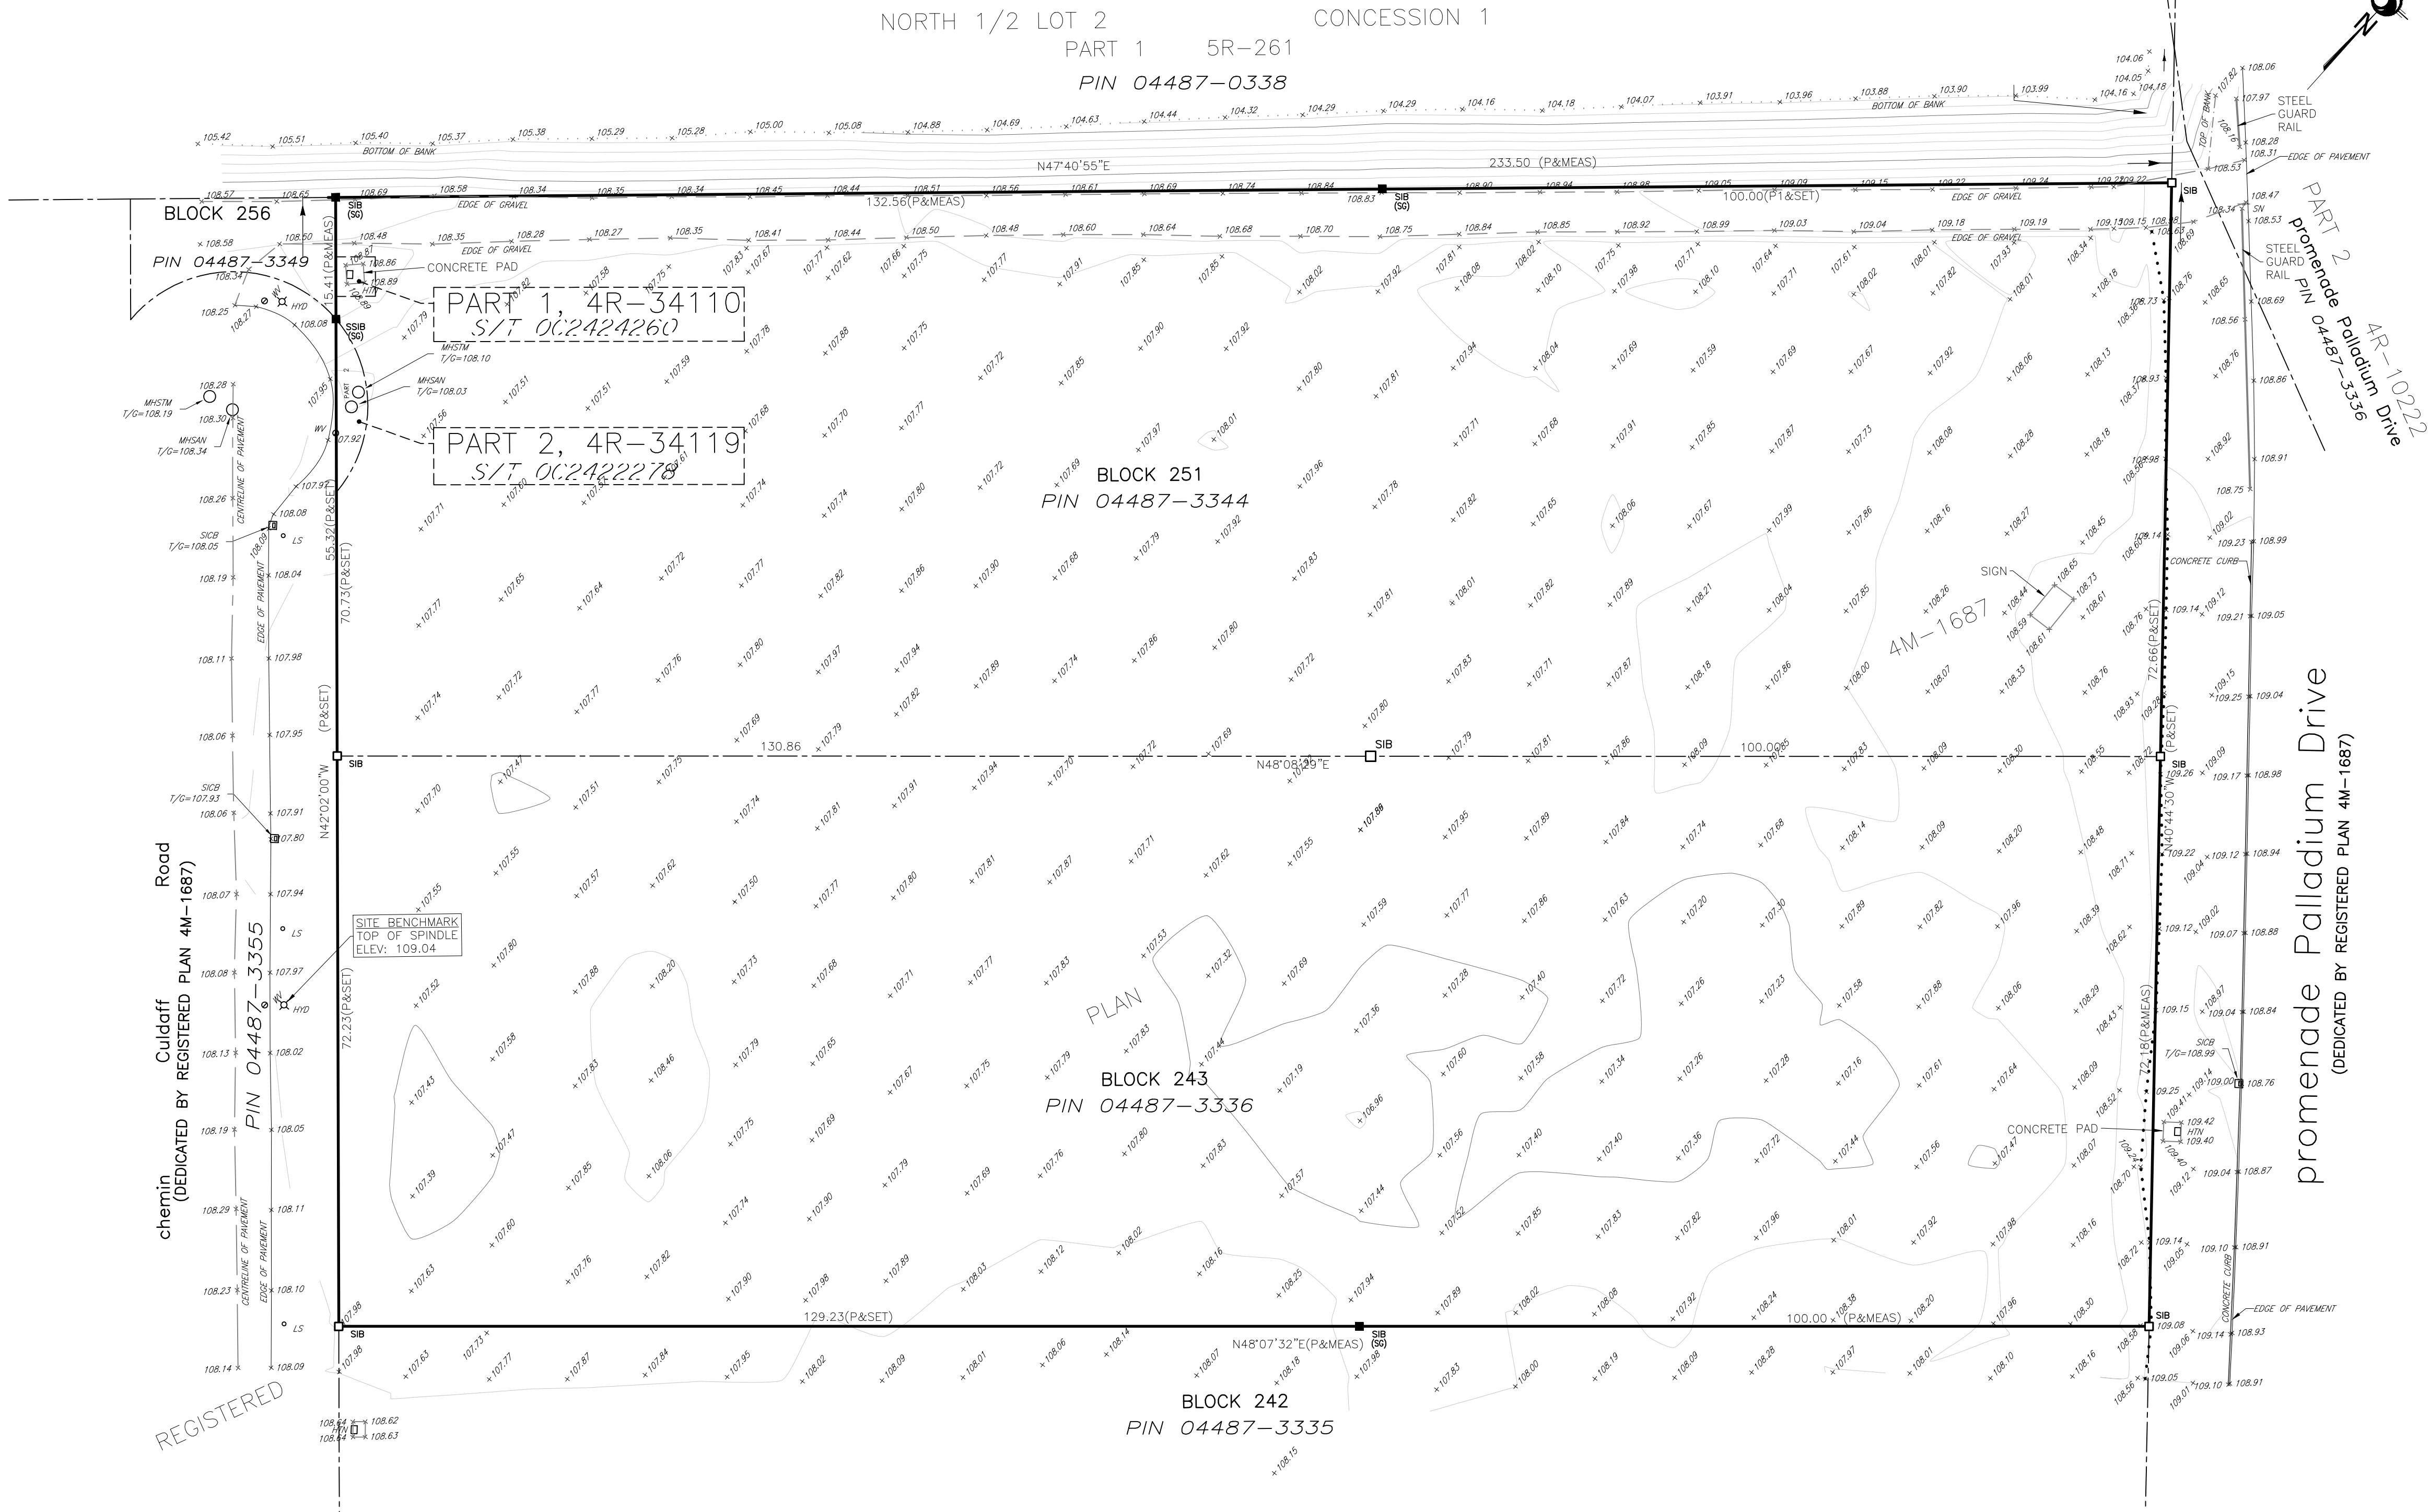

Stantec Geomatics Ltd.
300-1331 Clyde Avenue
Ottawa ON
Tel. 613.722.4420
www.stantec.com

TOPOGRAPHIC PLAN OF SURVEY OF
BLOCKS 243 AND 251
REGISTERED PLAN 4M-1687
(GEOGRAPHIC TOWNSHIP OF HUNTLEY)

CITY OF OTTAWA

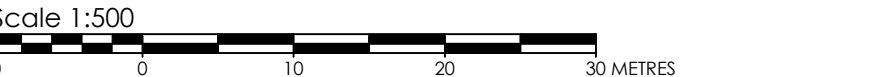

Stantec Geomatics Ltd.
© Copyright 2022 Stantec Geomatics Ltd. The reproduction, alteration
or use of this REPORT in whole or in part without the express
permission of Stantec Geomatics Ltd. is STRICTLY PROHIBITED.

METRIC CONVERSION
DISTANCES AND COORDINATES SHOWN ON THIS PLAN ARE IN METRES
AND CAN BE CONVERTED TO FEET BY DIVIDING BY 0.3048

GRID SCALE CONVERSION
DISTANCES ARE GROUND AND CAN BE CONVERTED TO GRID BY MULTIPLYING BY
THE COMBINED SCALE FACTOR OF 0.999935.

BEARING NOTE
BEARINGS ARE GRID, DERIVED FROM CAN-NET VRS NETWORK GPS
OBSERVATIONS ON NCC HORIZONTAL CONTROL MONUMENTS 19773035 AND
19680191, CENTRAL MERIDIAN, 76° 30' WEST LONGITUDE MTM ZONE 9, NAD83
(ORIGINAL).

19773035 N:5006060.42 E:324888.04
19680191 N:5033564.26 E:388064.94

ELEVATION NOTE
ELEVATIONS SHOWN HEREON ARE GEODETIC (CGVD-1928:1978) AND ARE DERIVED FROM
VERTICAL CONTROL MONUMENT No. 88V502 HAVING AN ELEVATION OF 106.039.

LEGEND		
■	DENOTES	FOUND MONUMENTS
□	"	SET MONUMENTS
IB	"	IRON BAR
IBØ	"	ROUND IRON BAR
SIB	"	STANDARD IRON BAR
SSIB	"	SHORT STANDARD IRON BAR
CC	"	CUT CROSS
CP	"	CONCRETE PIN
WIT	"	WITNESS
PIN	"	PROPERTY IDENTIFICATION NUMBER
M/MEAS	"	MEASURED
PROP	"	PROPORTIONED
OU	"	ORIGIN UNKNOWN
STANTEC	"	STANTEC GEOMATICS LTD.
P	"	REGISTERED PLAN 4M-1687
SICB	"	SIDE INLET CB
HTN	"	HYDRO TRANSFORMER
LS	"	LIGHT STANDARD
MHSA	"	MAINTENANCE HOLE SANITARY
MHST	"	MAINTENANCE HOLE STORM
SN	"	SIGN
WV	"	WATER VALVE

SURVEYOR'S CERTIFICATE
I CERTIFY THAT :
1. THIS SURVEY AND PLAN ARE CORRECT AND IN ACCORDANCE WITH THE SURVEYS ACT,
THE SURVEYORS ACT AND THE LAND TITLES ACT AND THE REGULATIONS MADE UNDER
THEM.
2. THE SURVEY WAS COMPLETED ON THE 20th DAY OF MAY , 2022.

Jan. 23, 2023
DATE
FRANCIS LAU
ONTARIO LAND SURVEYOR