


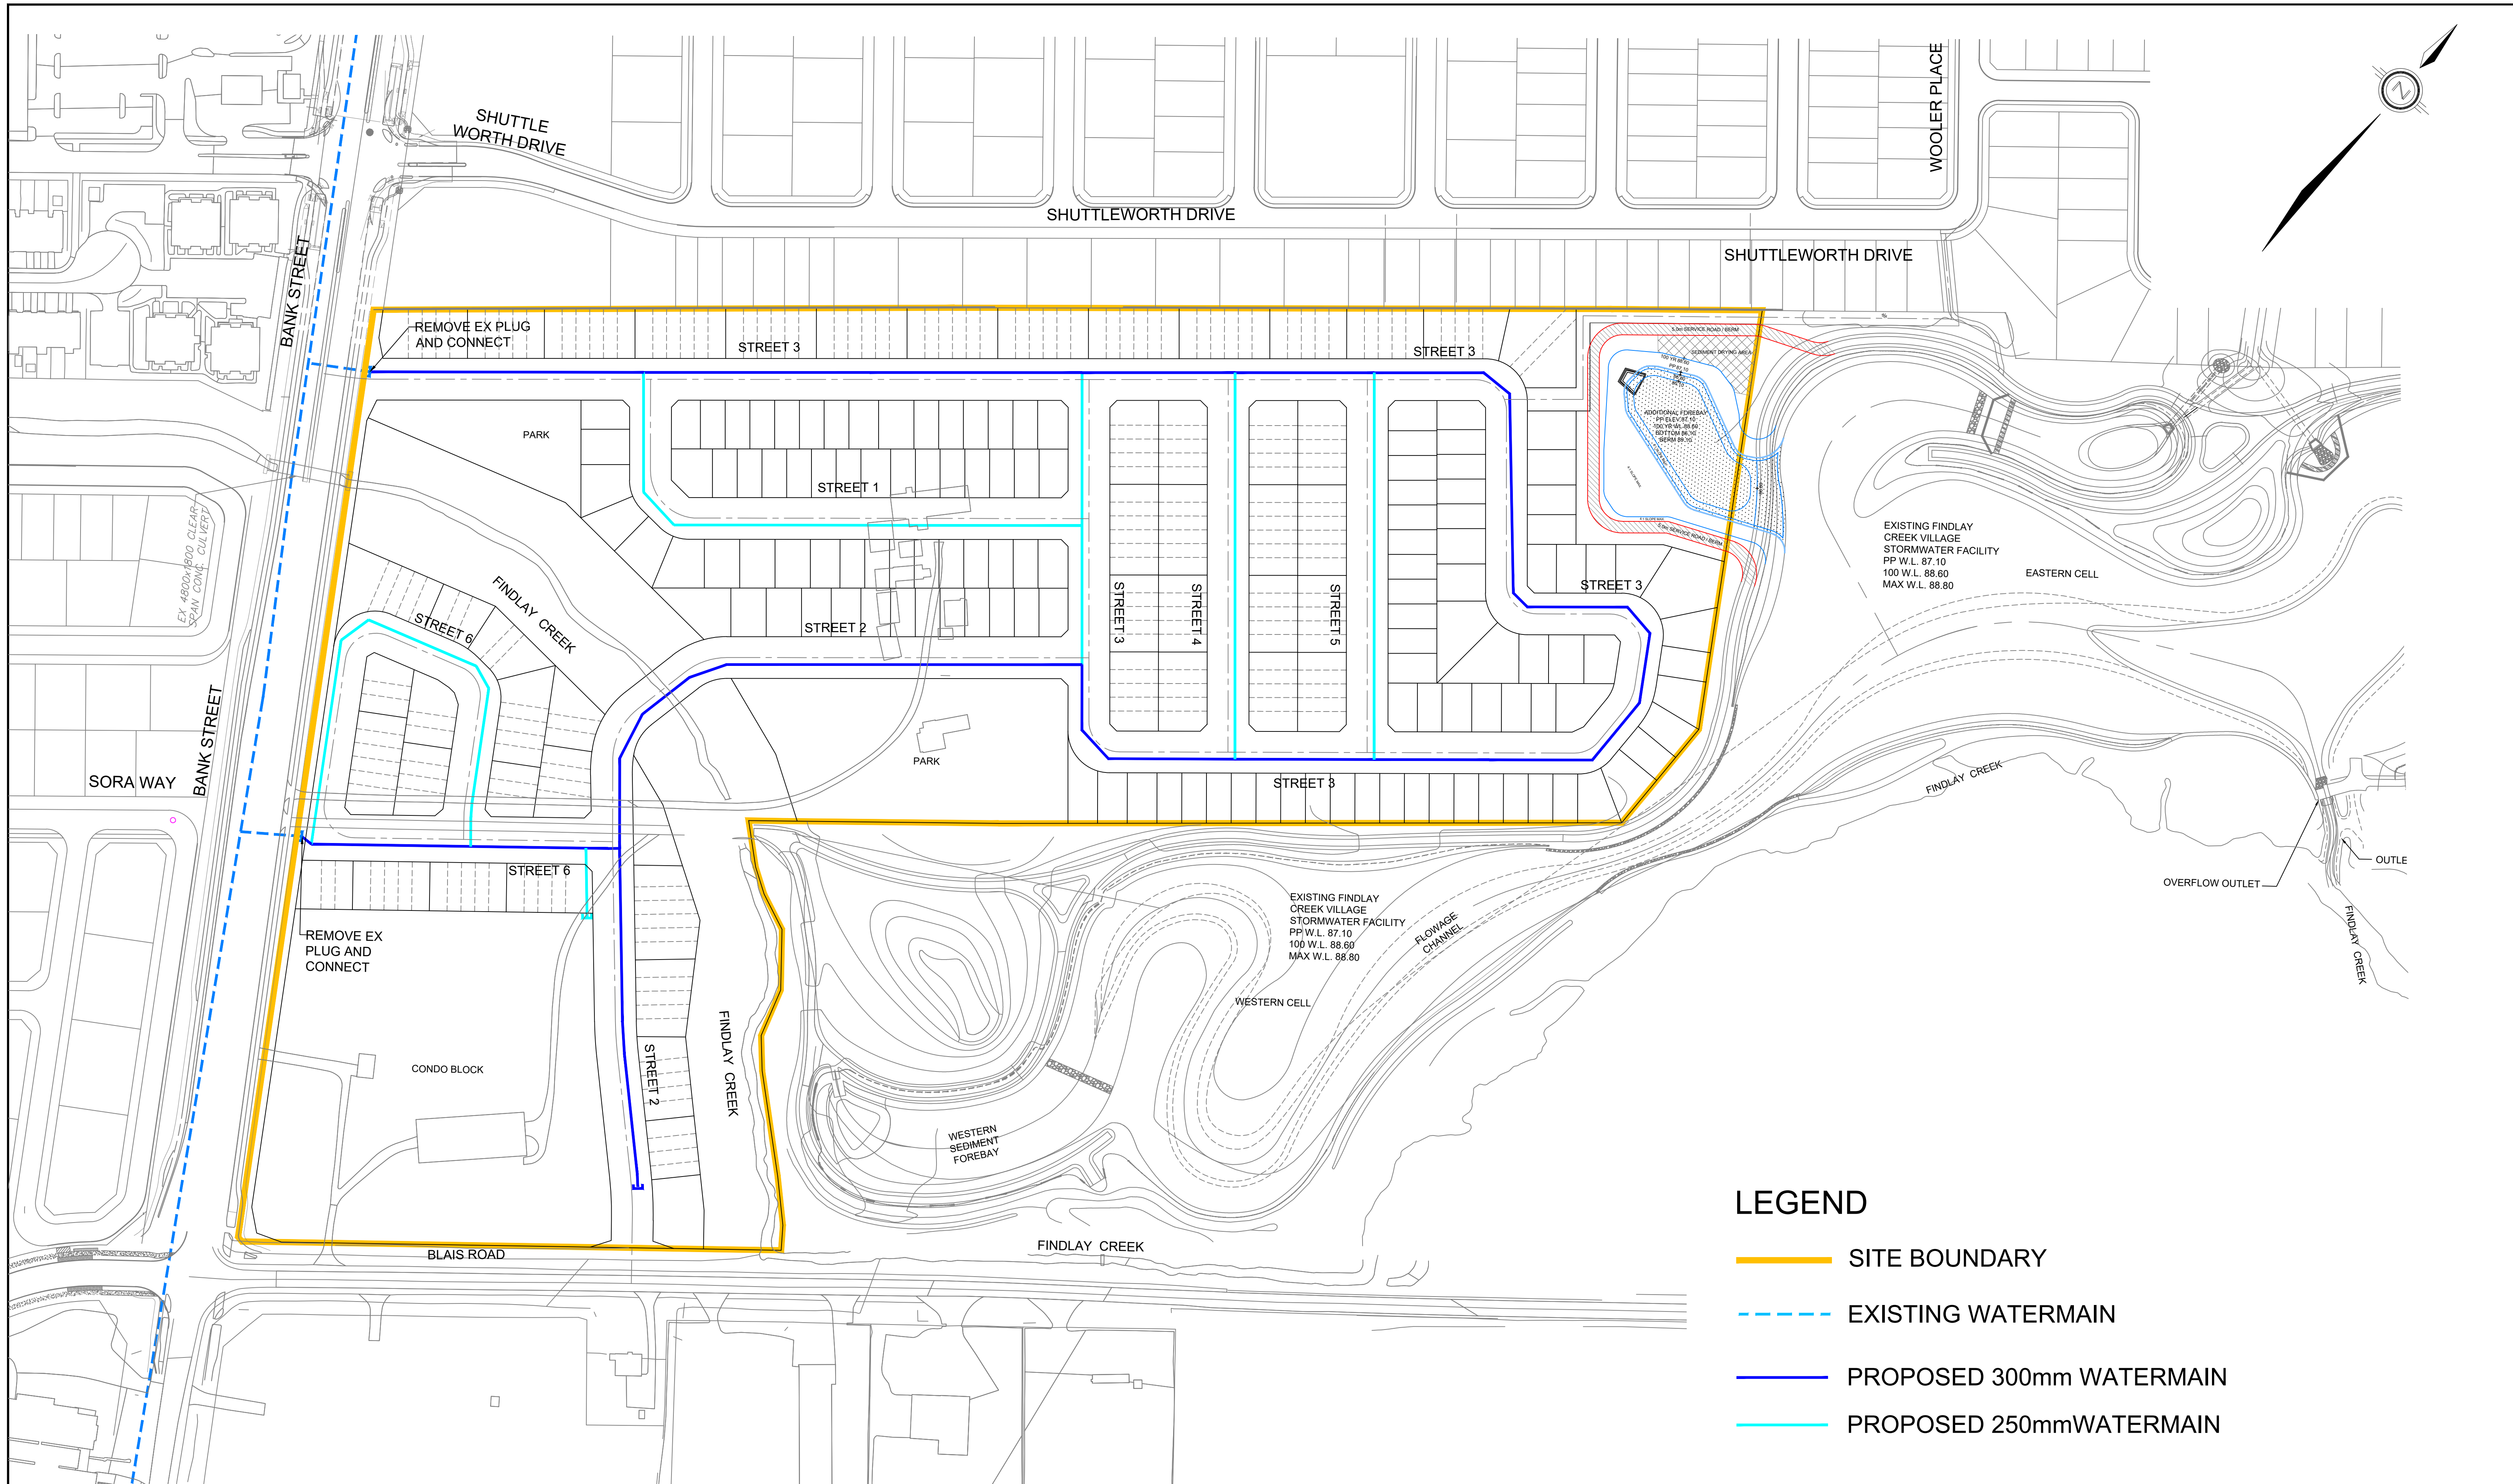

LEGEND

- SITE BOUNDARY
- - - EXISTING WATERMAIN
- PROPOSED 300mm WATERMAIN
- PROPOSED 250mm WATERMAIN