


Copyright Reserved

The Contractor shall verify and be responsible for all dimensions. DO NOT scale the drawing - any errors or omissions shall be reported to Stantec without delay.
The Copyrights to all designs and drawings are the property of Stantec. Reproduction or use for any purpose other than that authorized by Stantec is forbidden.

Legend

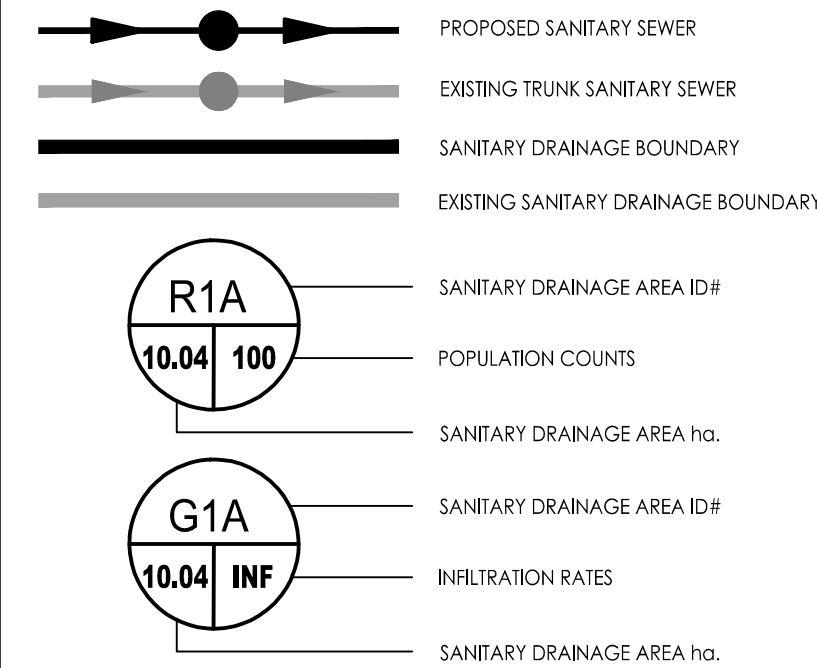

Notes

BUILDING STATS

BUILDING A1 - 18 - UNITS @ 1.8PPU = 32 PEOPLE
BUILDING A2 - 35 - UNITS @ 1.8PPU = 63 PEOPLE
BUILDING A3 - 137 - UNITS @ 1.8PPU = 247 PEOPLE
BUILDING A4 - 140 - UNITS @ 1.8PPU = 252 PEOPLE
BUILDING B1 - 292 - UNITS @ 1.8PPU = 526 PEOPLE
BUILDING B2 - 278 - UNITS @ 1.8PPU = 500 PEOPLE
BUILDING B3 - 424 - UNITS @ 1.8PPU = 763 PEOPLE
BUILDING C1 - 107 - UNITS @ 1.8PPU = 193 PEOPLE
BUILDING C2 - 354 - UNITS @ 1.8PPU = 637 PEOPLE
BUILDING D1 - 720 - UNITS @ 1.8PPU = 1296 PEOPLE
BUILDING D2 - 354 - UNITS @ 1.8PPU = 637 PEOPLE
TOTAL POPULATION = 5146

3	REVISED AS PER CITY COMMENTS	MJS	DT	26.06.03
2	REVISED AS PER CITY COMMENTS	MJS	DT	25.02.04
1	REVISED AS PER CITY COMMENTS	MJS	RB	24.03.06
0	ISSUED FOR DRAFT PLAN APPROVAL	MJS	RB	23.08.08
Revision		By	Appd.	YY.MM.DD
File Name: 160401751 DRAFT LEVEL.dwg		MJS	RB	MJS
		Dwn.	Chkd.	Dgn.
				23.06.01
				YY.MM.DD

Permit-Seal

Client/Project

BRIGIL
98 LOIS STREET
GATINEAU, QC J8T 3R7
PETRIES LANDING III
OTTAWA, ON

Title

OVERALL SANITARY SEWER SYSTEM

Project No.	Scale	0 10 30 50m
160401751	1:1000	
Drawing No.	Sheet	Revision

SAN-1 2 of 4 3
PLAN #

