



Area schedule	
ROOM	AREA
RESTAURANT	6801 SQ. FT.
RENTAL STORAGE	15722 SQ. FT.

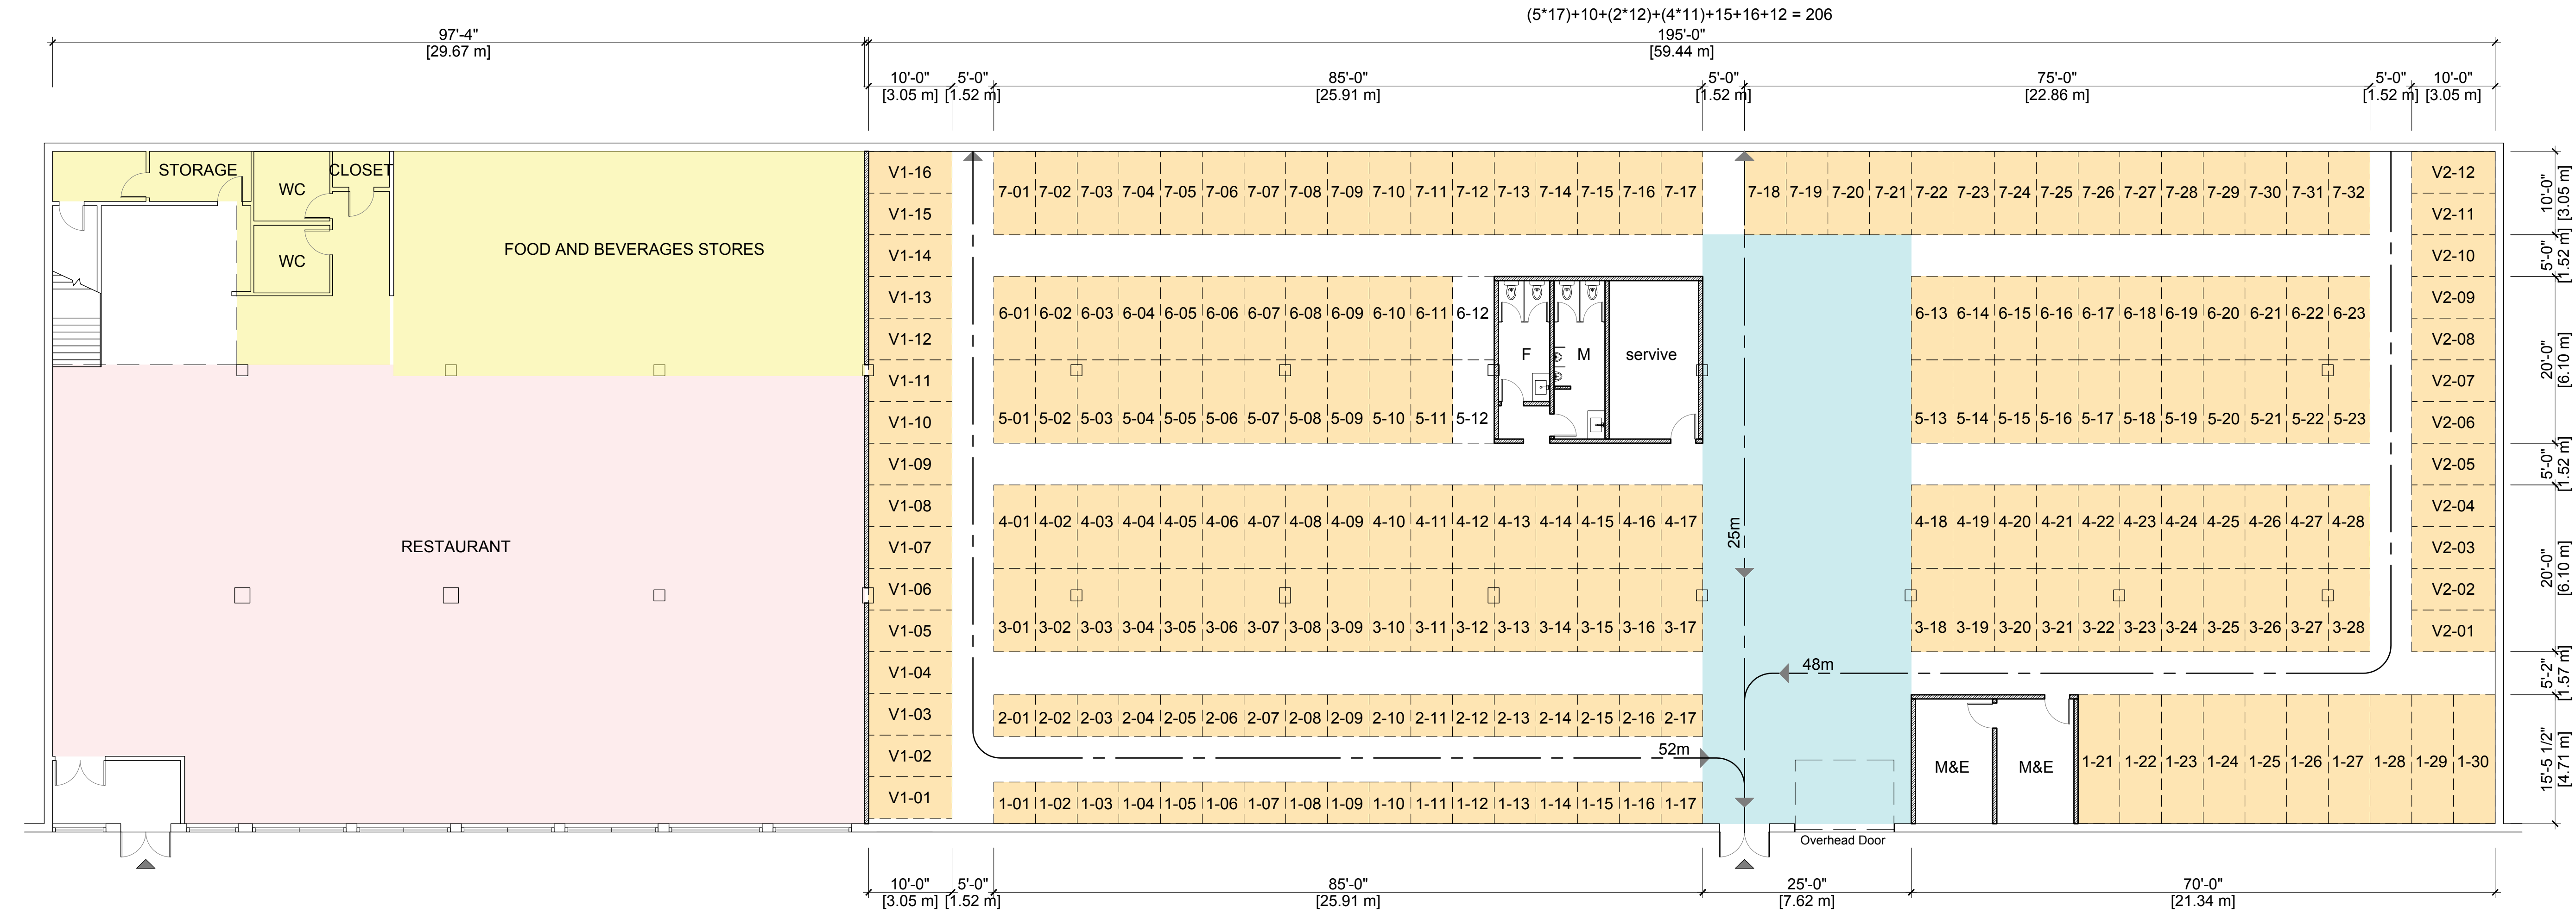

1
A1 GROUND FLOOR
SCALE: 3/32" = 1'-0"

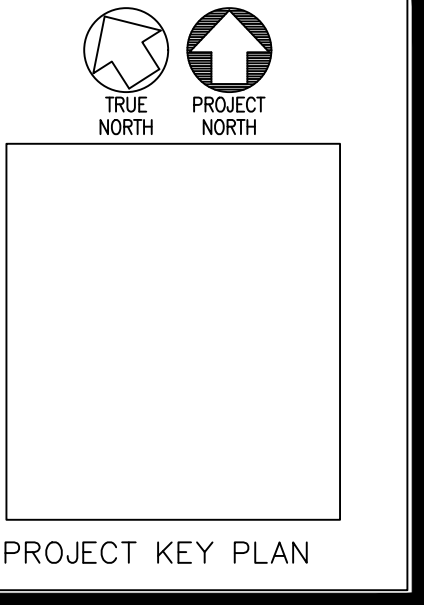

REPRODUCTION OF THIS DRAWING
IS PROHIBITED WITHOUT THE
ARCHITECT'S PERMISSION


REVISIONS:	DATE:
---	---

DRAWN BY:
DEXTOR EDWARDS
DATE:
JULY 2025
SCALE:
AS SHOWN ON DETAIL

PROJECT:

CLIENT:

A1
JOB NO: 1006 - 09

 

DEXTOR A. EDWARDS
88 CENTREPOINT DRIVE, SUITE 100
OTTAWA, ONTARIO
CANADA
K2G 1G1
PHONE:
(613) 728-4100
FAX:
(613) 456-9981

DESIGN & EXPERTISE

IT IS THE RESPONSIBILITY OF THE APPROPRIATE CONTRACTOR TO CHECK
AND VERIFY ALL DIMENSIONS ON SITE AND REPORT ALL ERRORS AND OR
OMISSIONS TO THE ARCHITECT.