


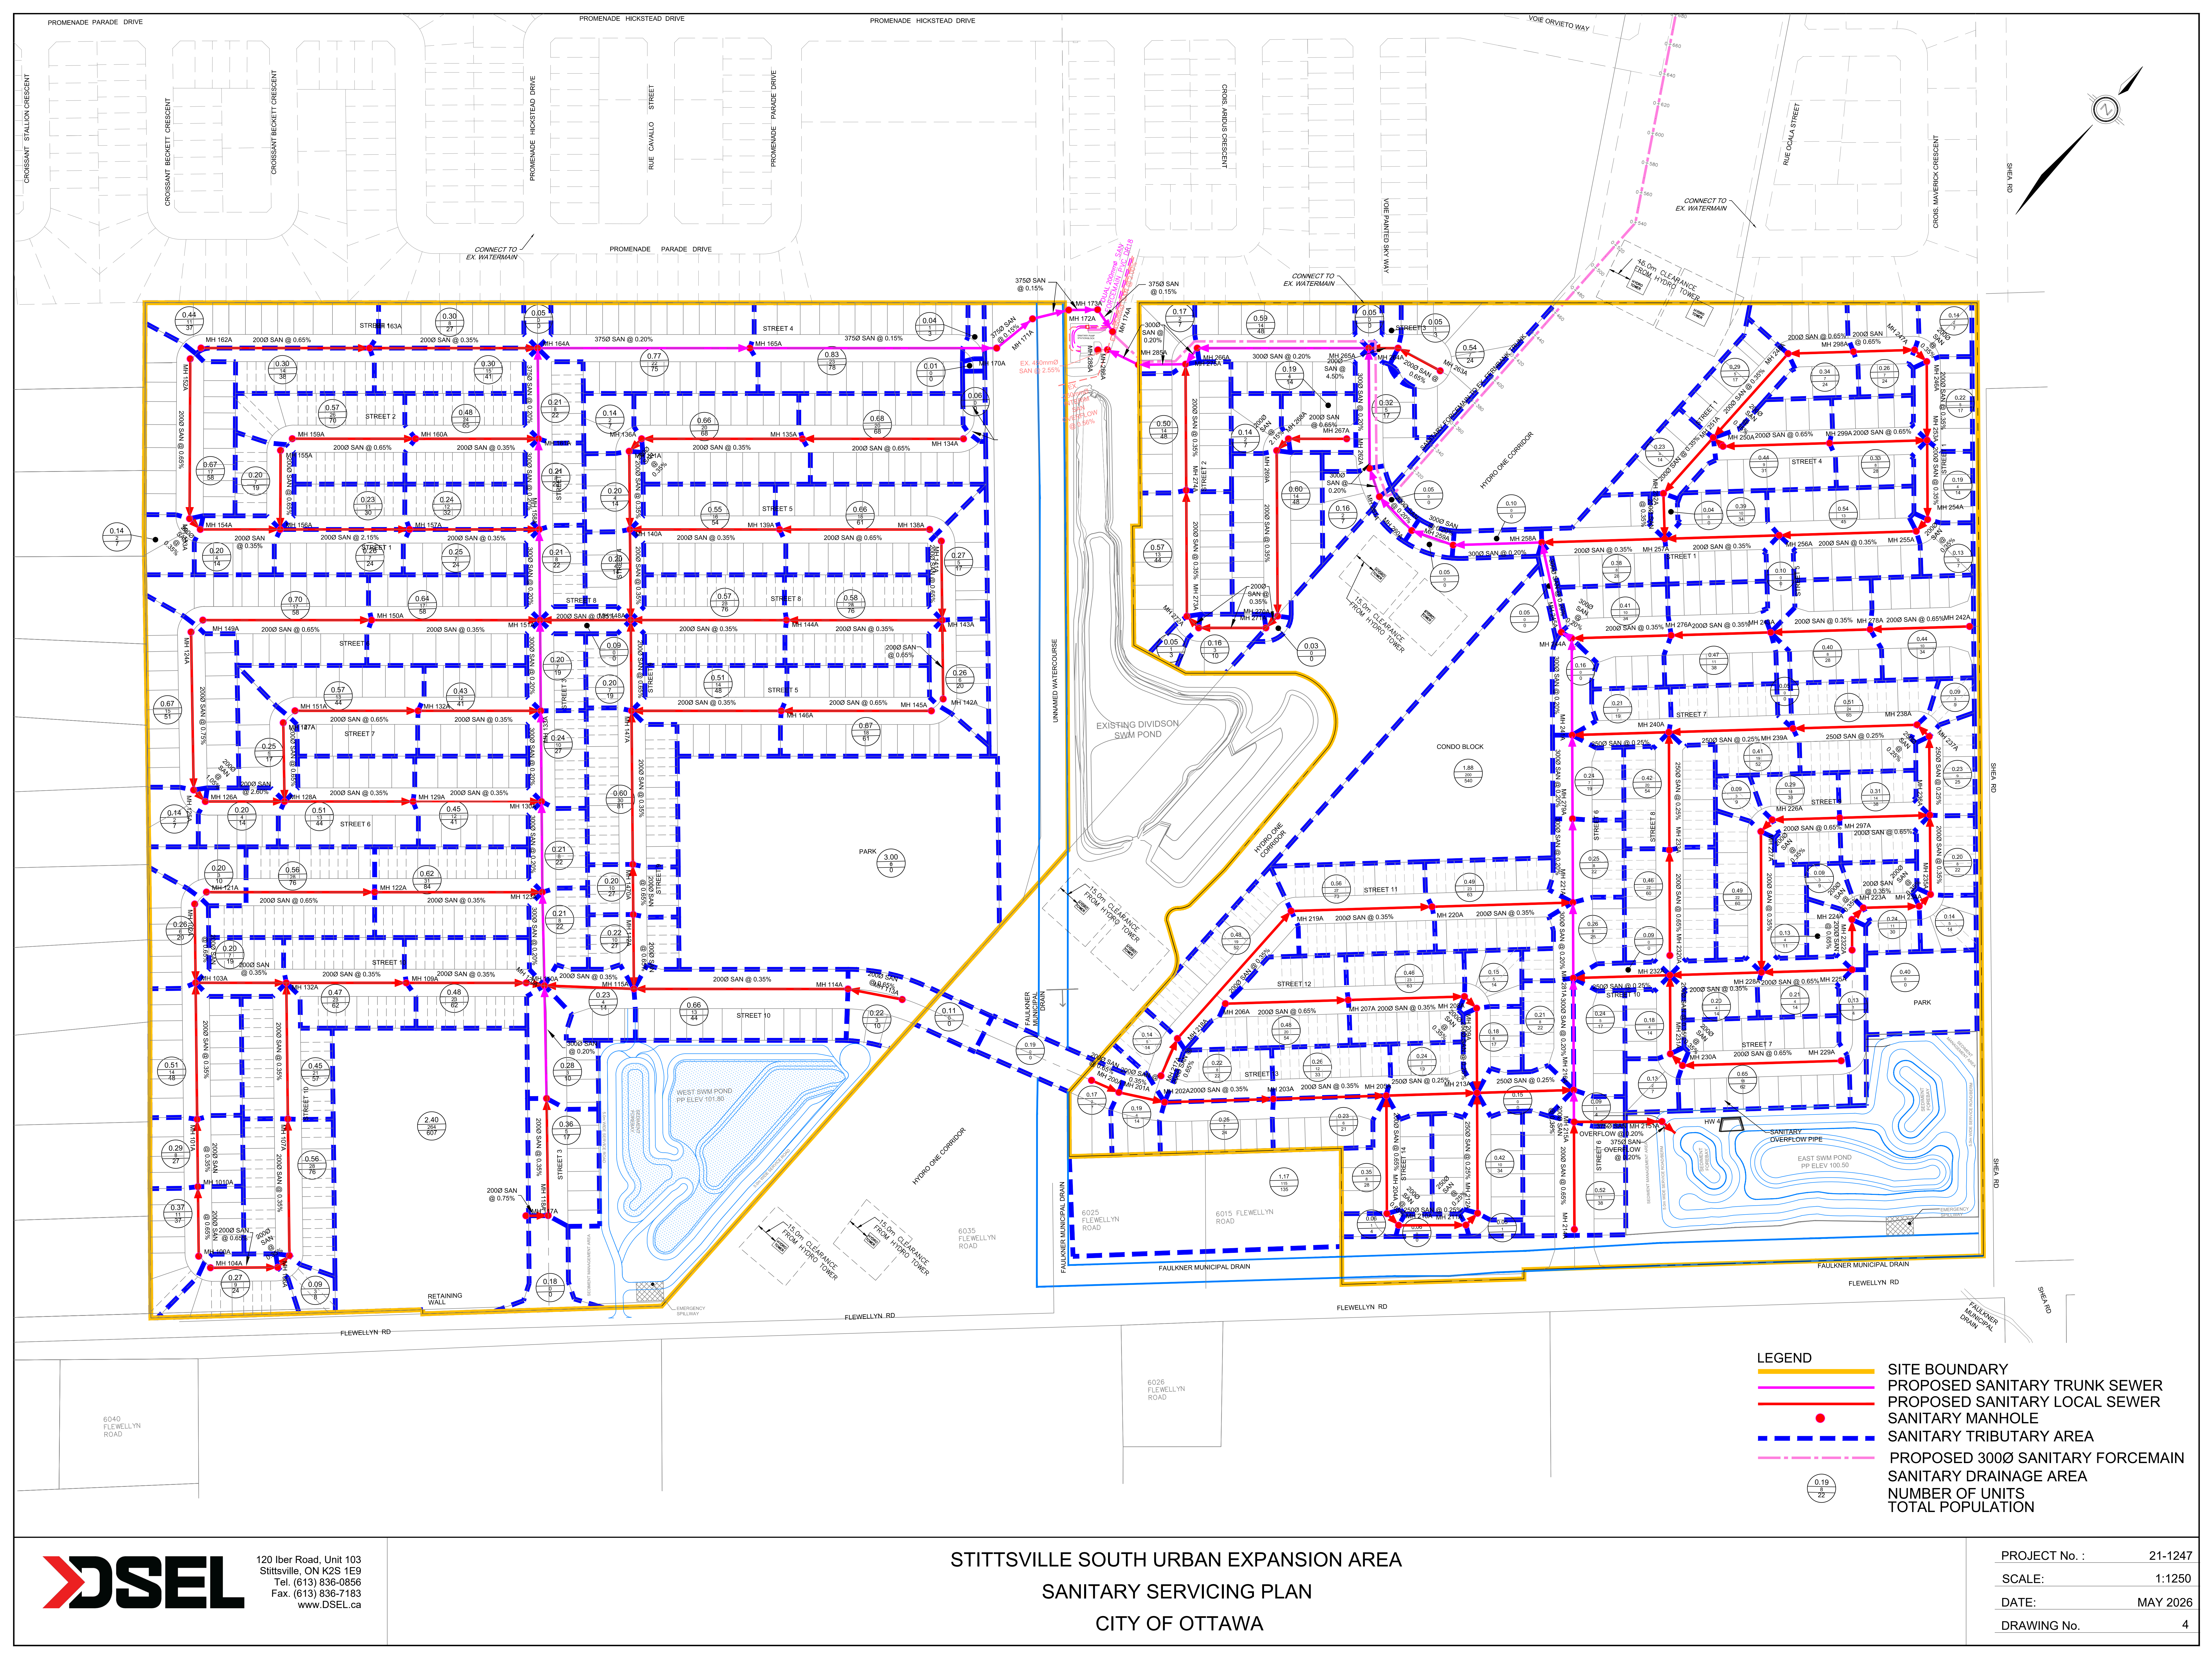

120 Iber Road, Unit 103
Stittsville, ON K2S 1E9
Tel. (613) 836-0856
Fax. (613) 836-7183
www.DSEL.ca

STITTSVILLE SOUTH URBAN EXPANSION AREA
SANITARY SERVICING PLAN
CITY OF OTTAWA

PROJECT No. :	21-1247
SCALE:	1:1250
DATE:	MAY 2026
DRAWING No.	4