




STREET 01

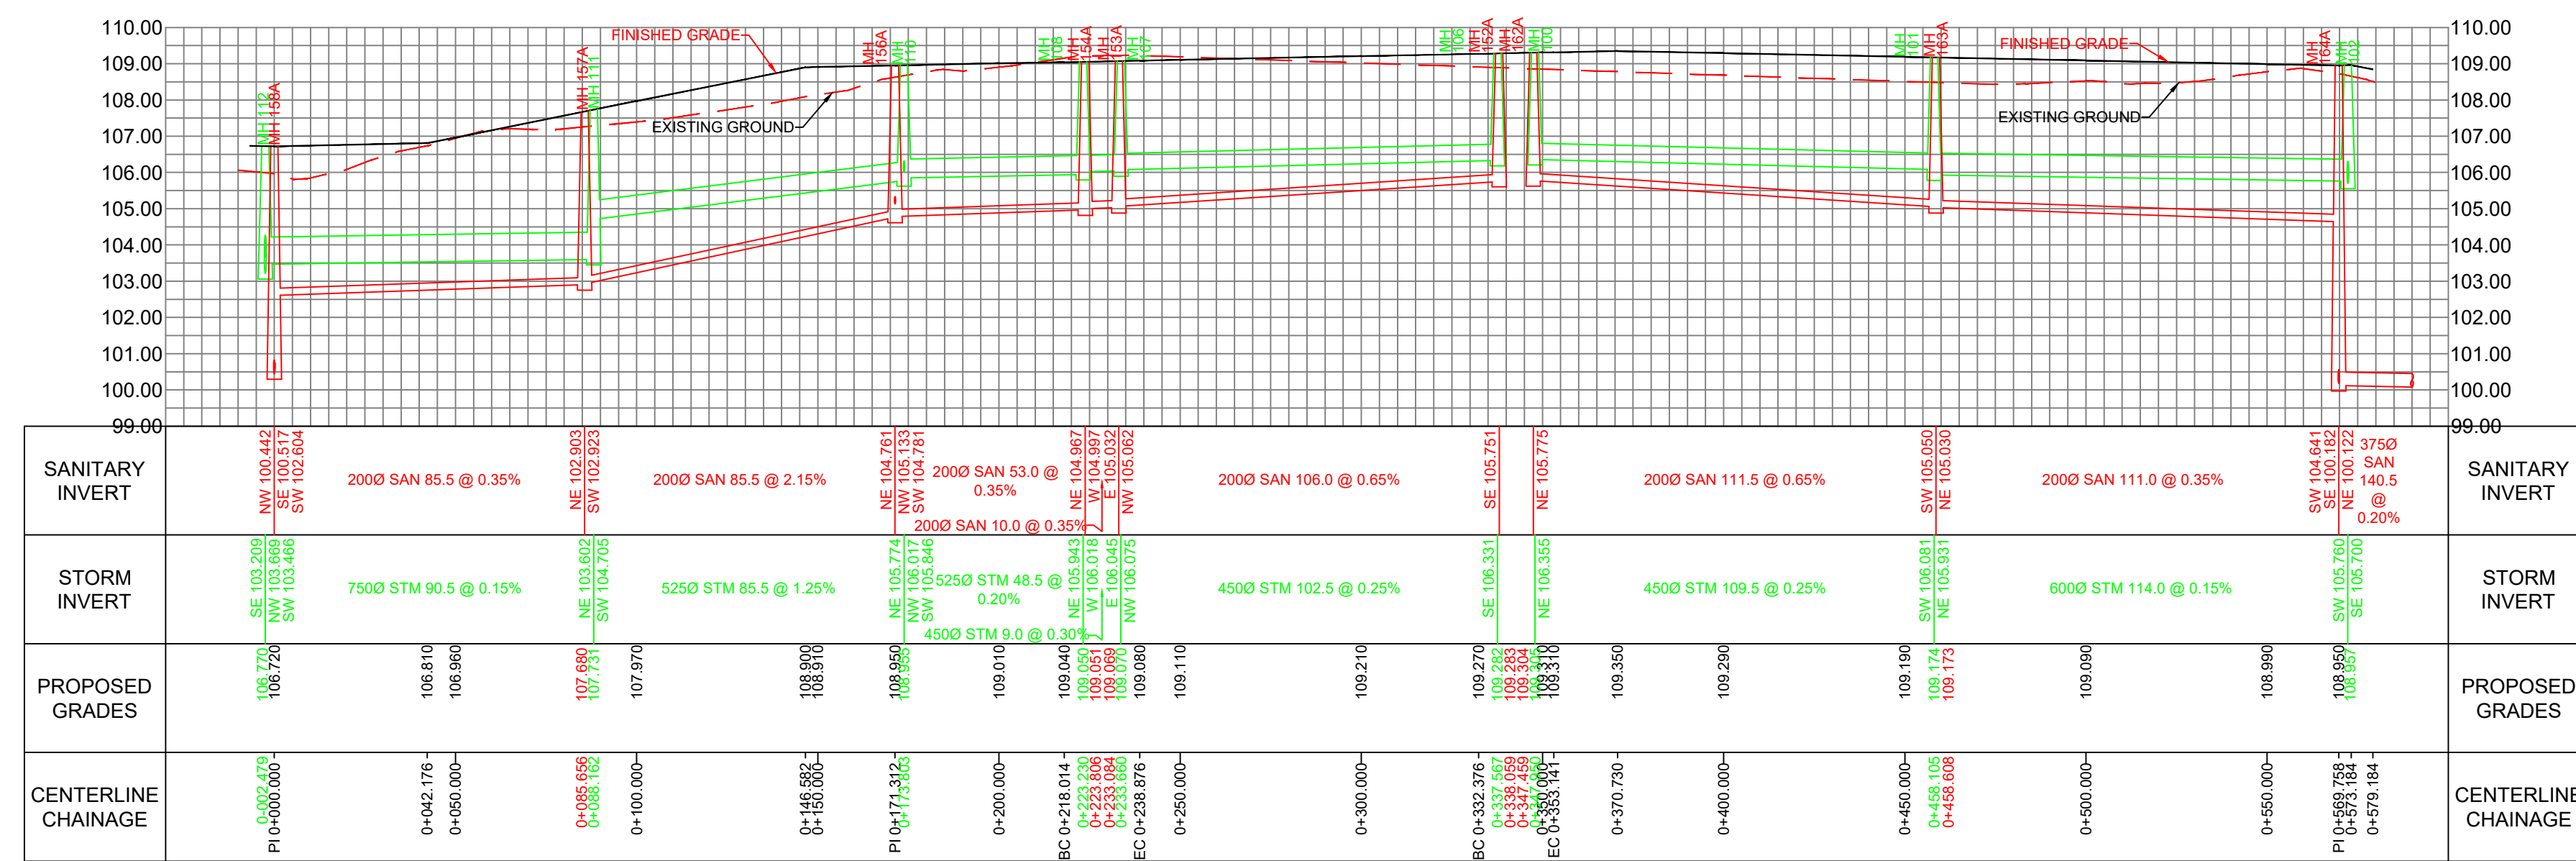


STREET 05

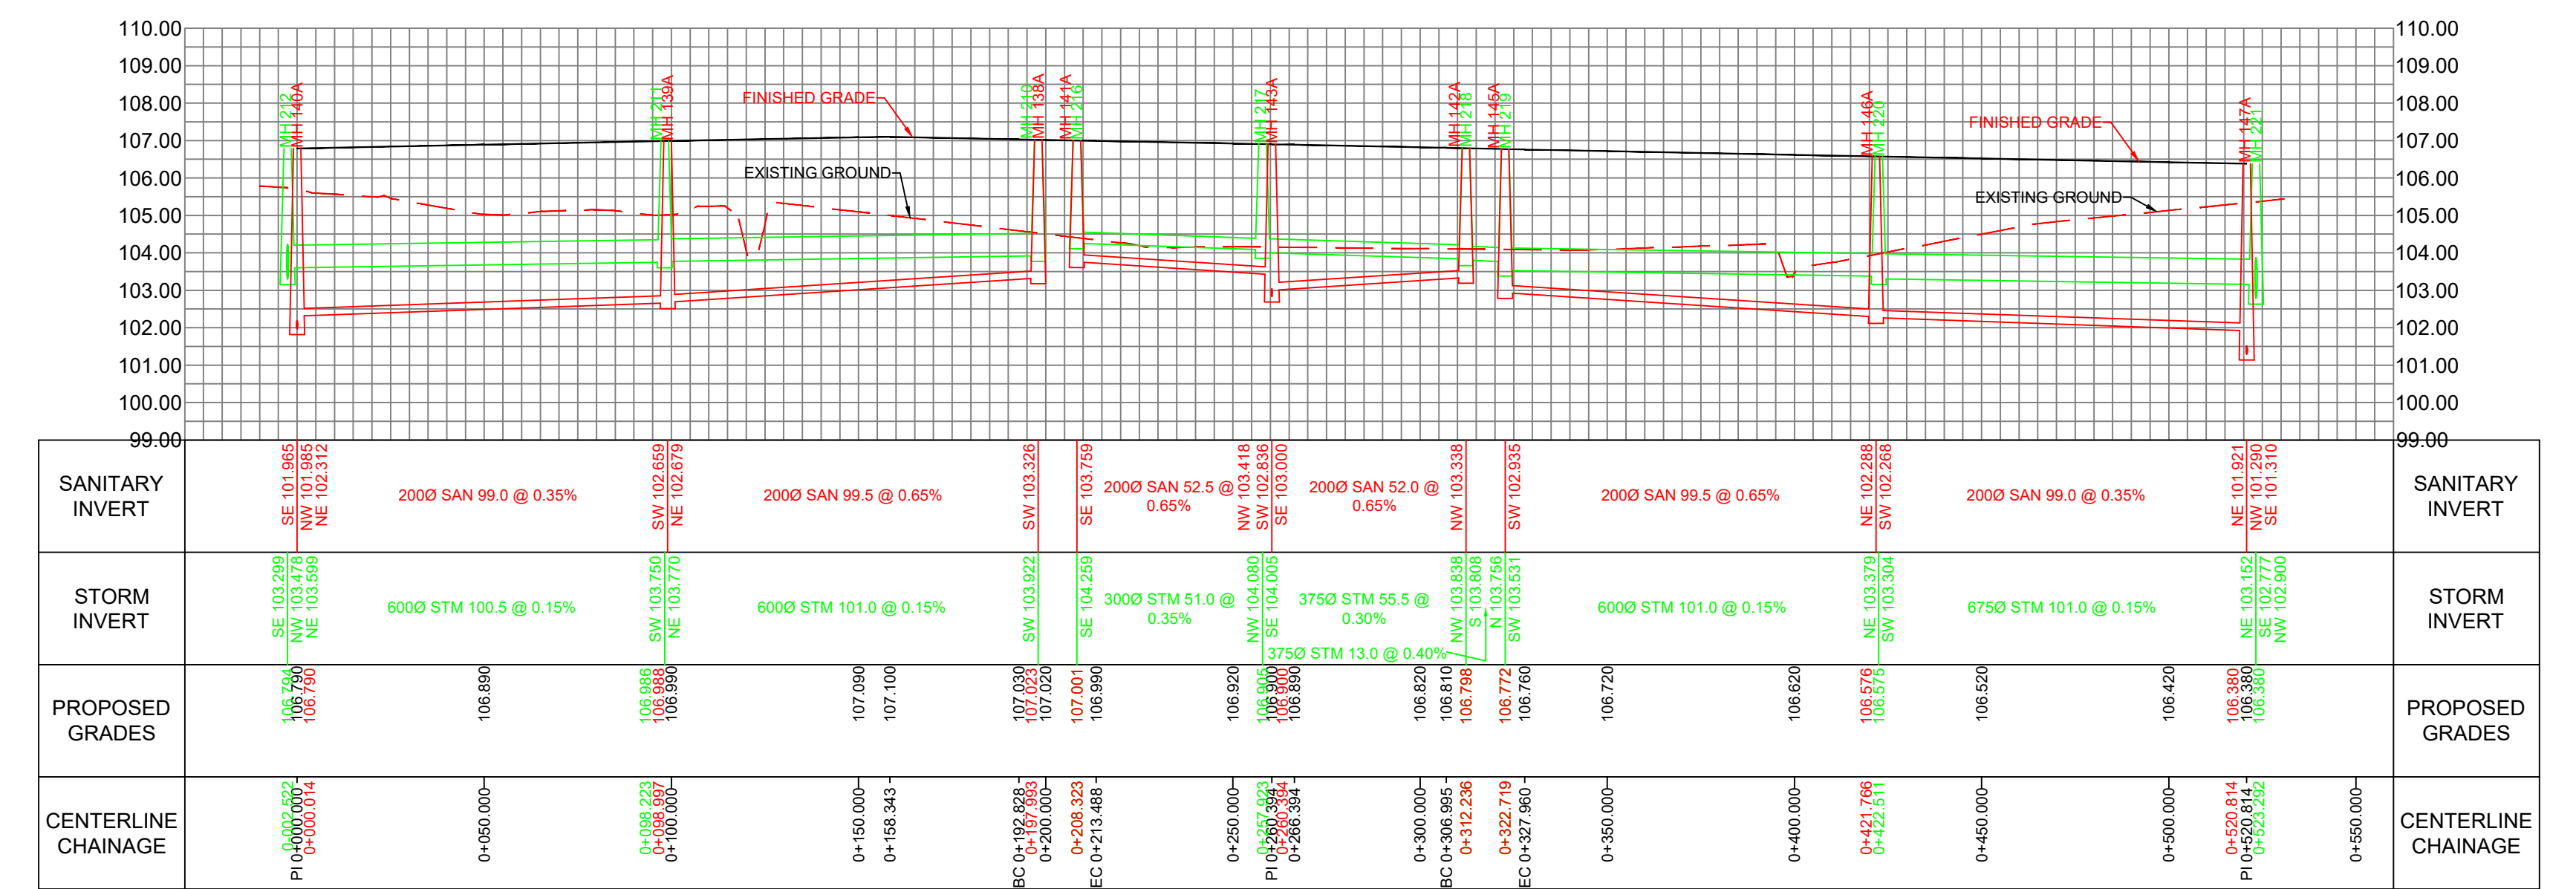


STREET 02

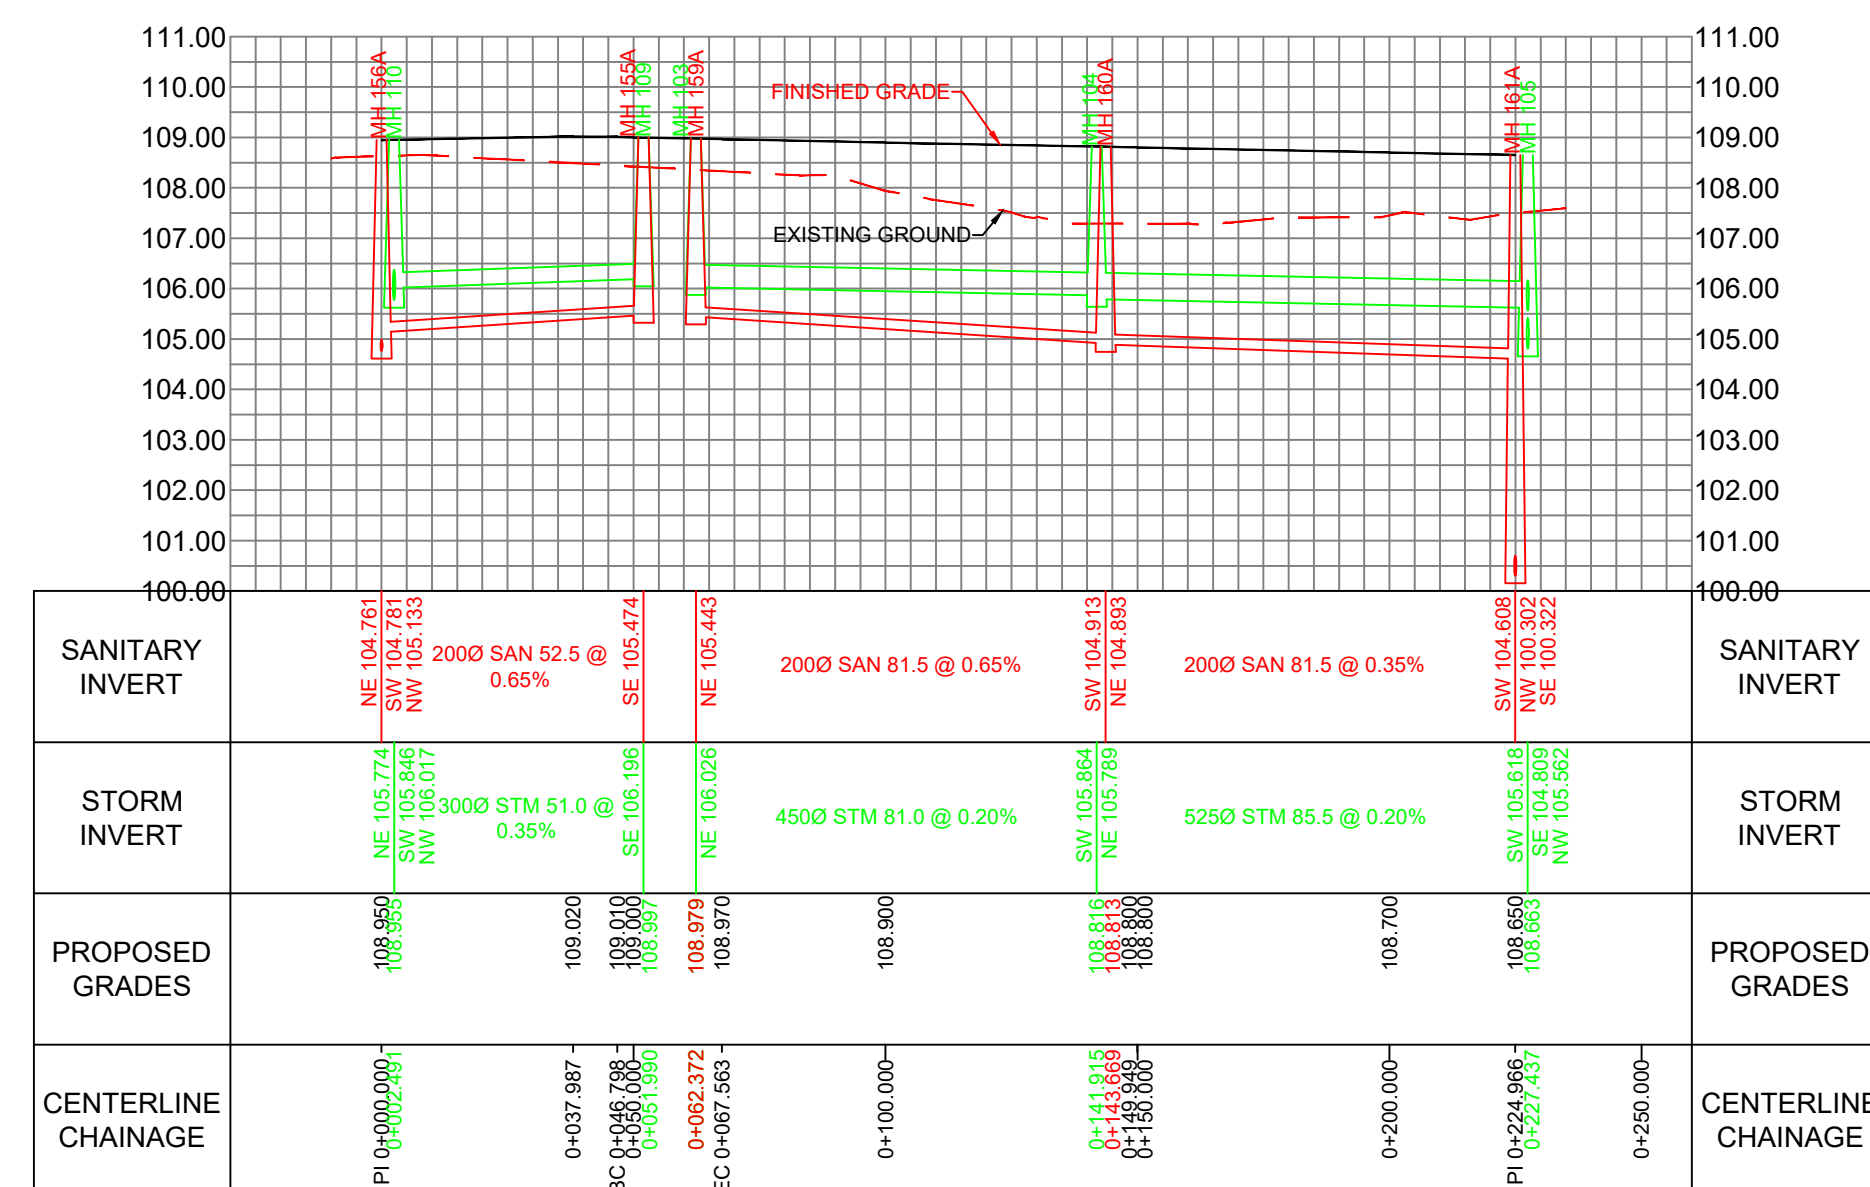


STREET 06

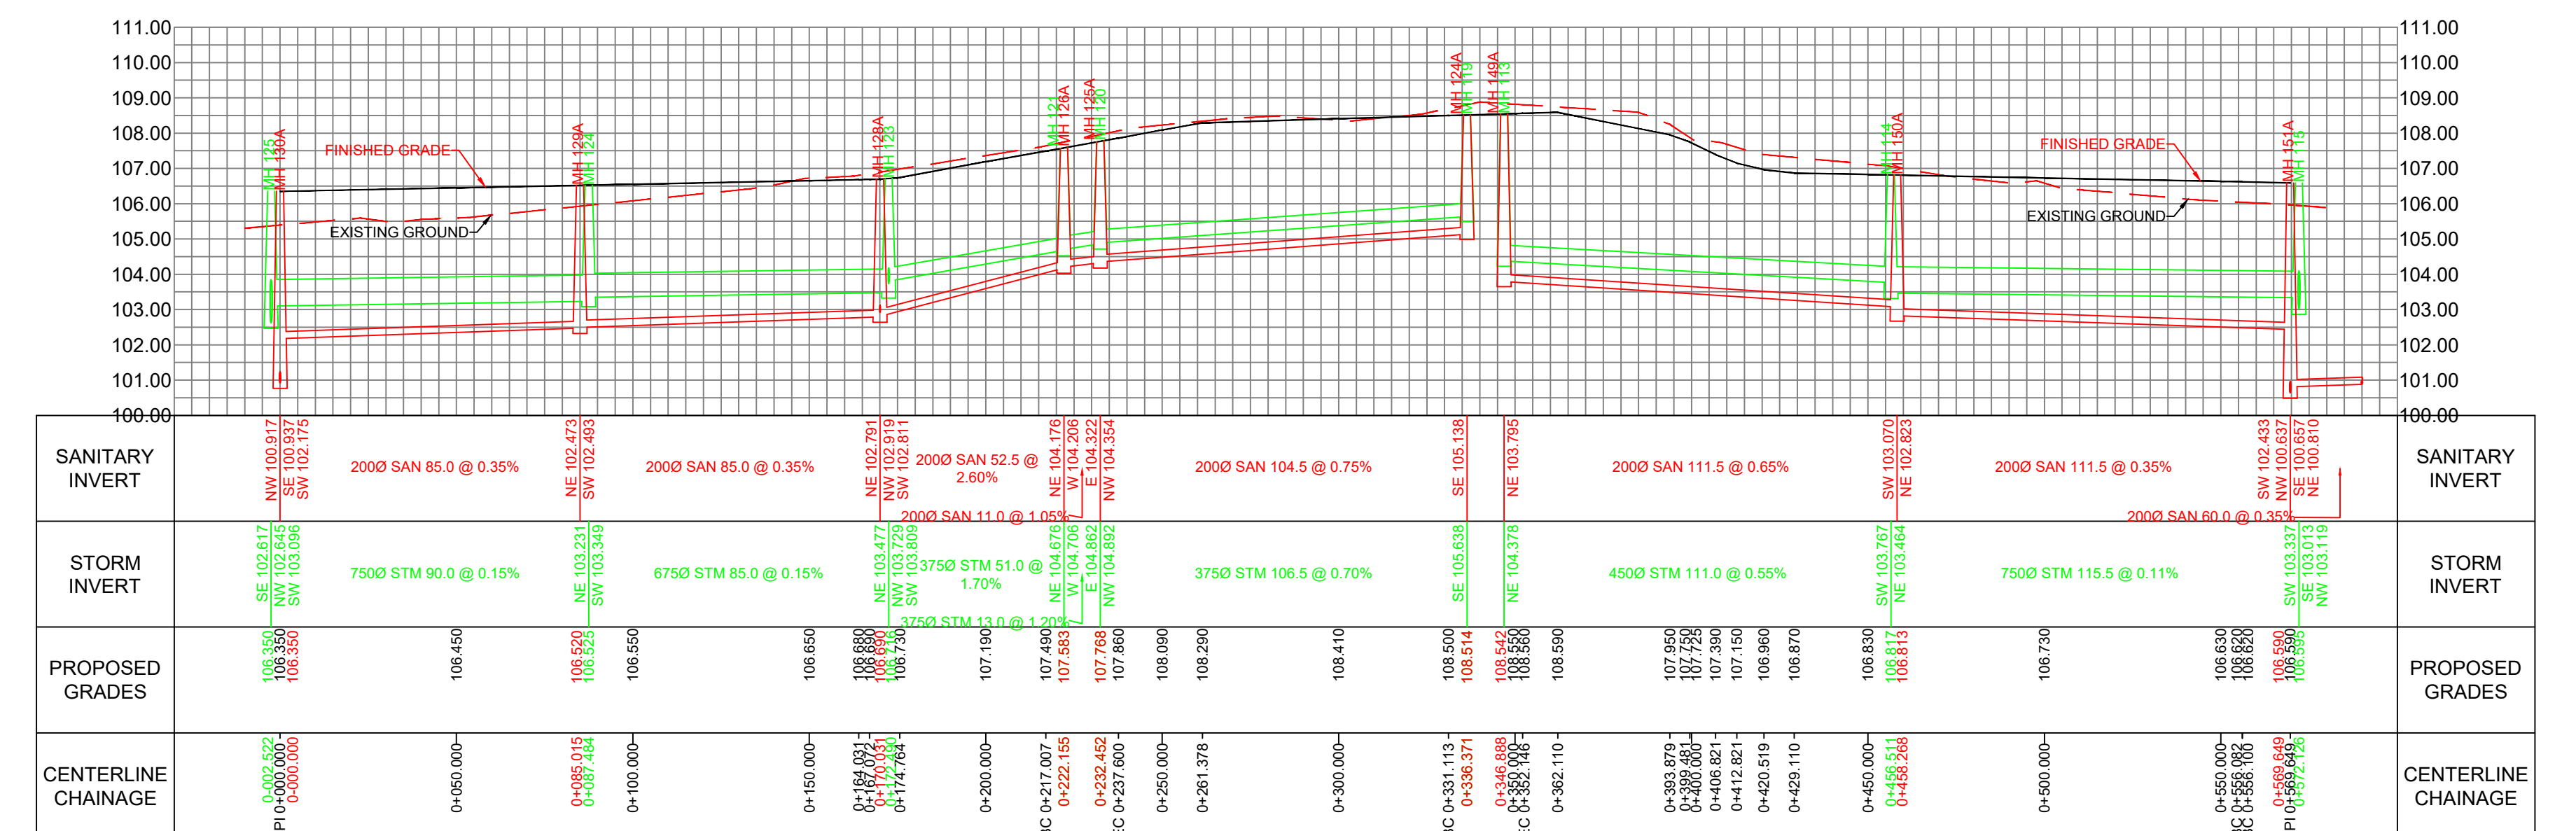


STREET 03

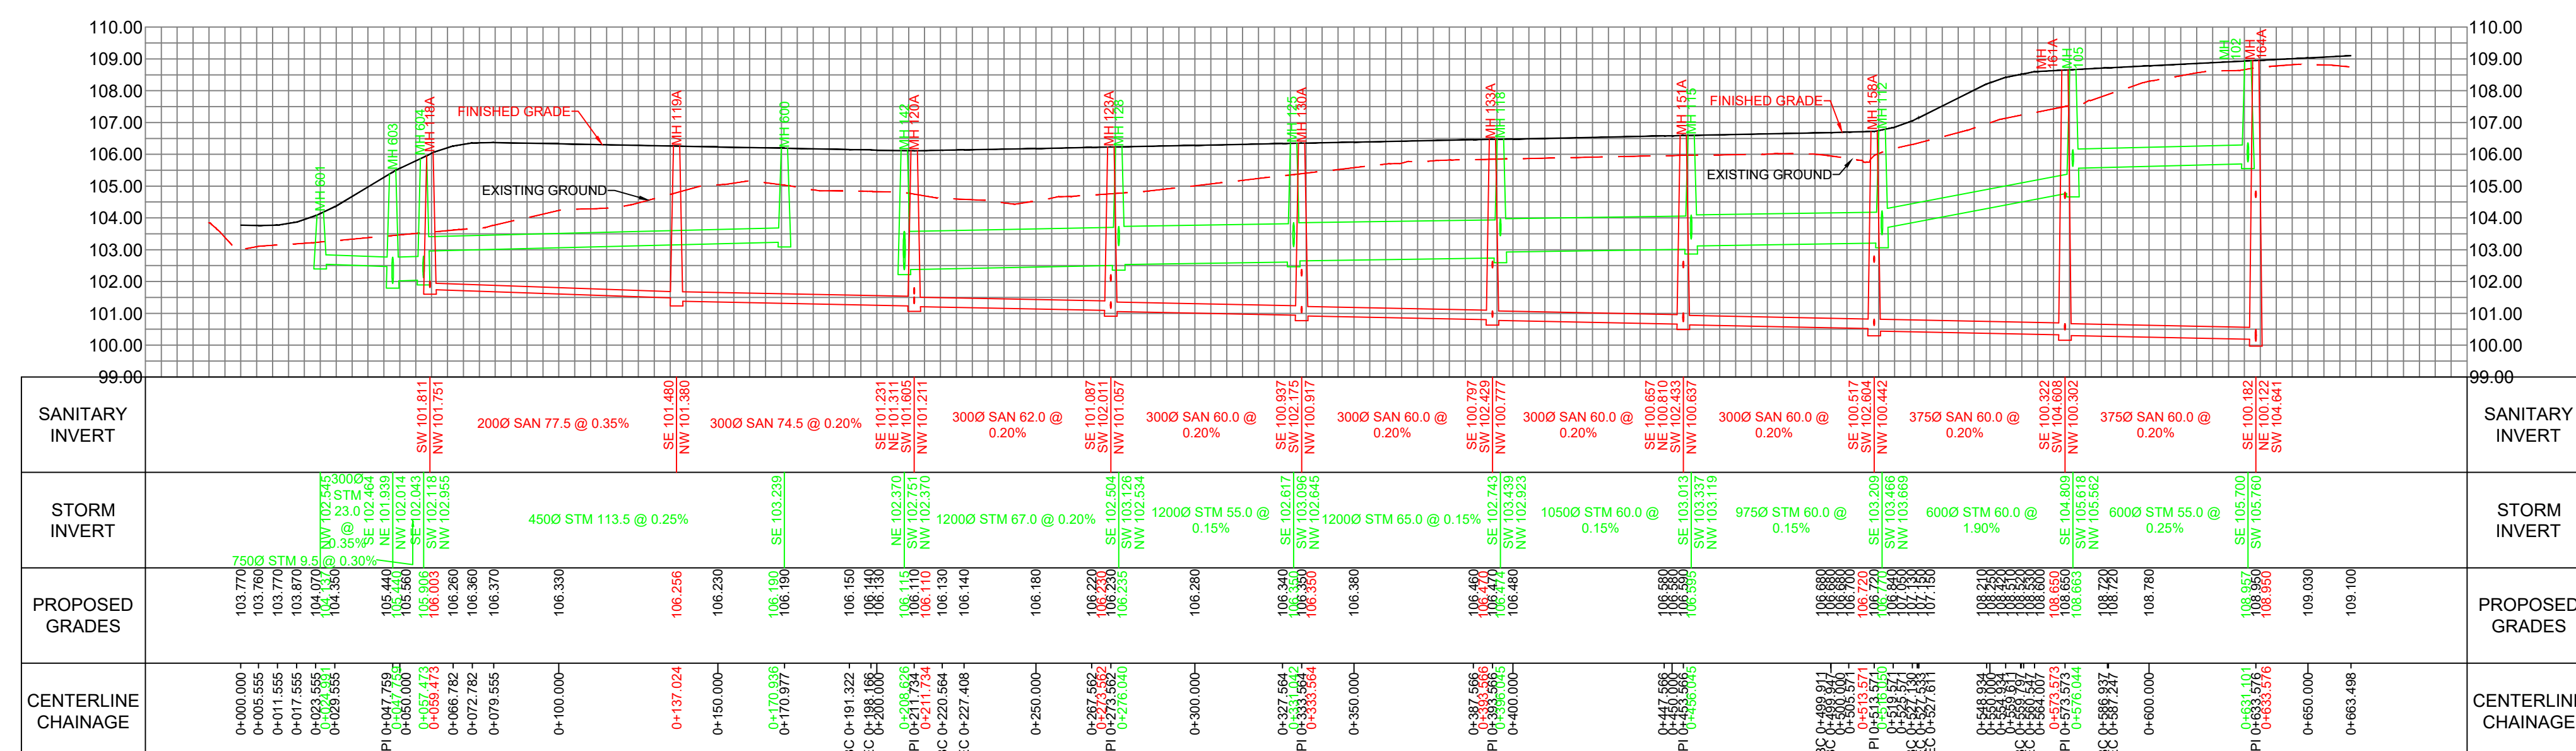

STREET 07

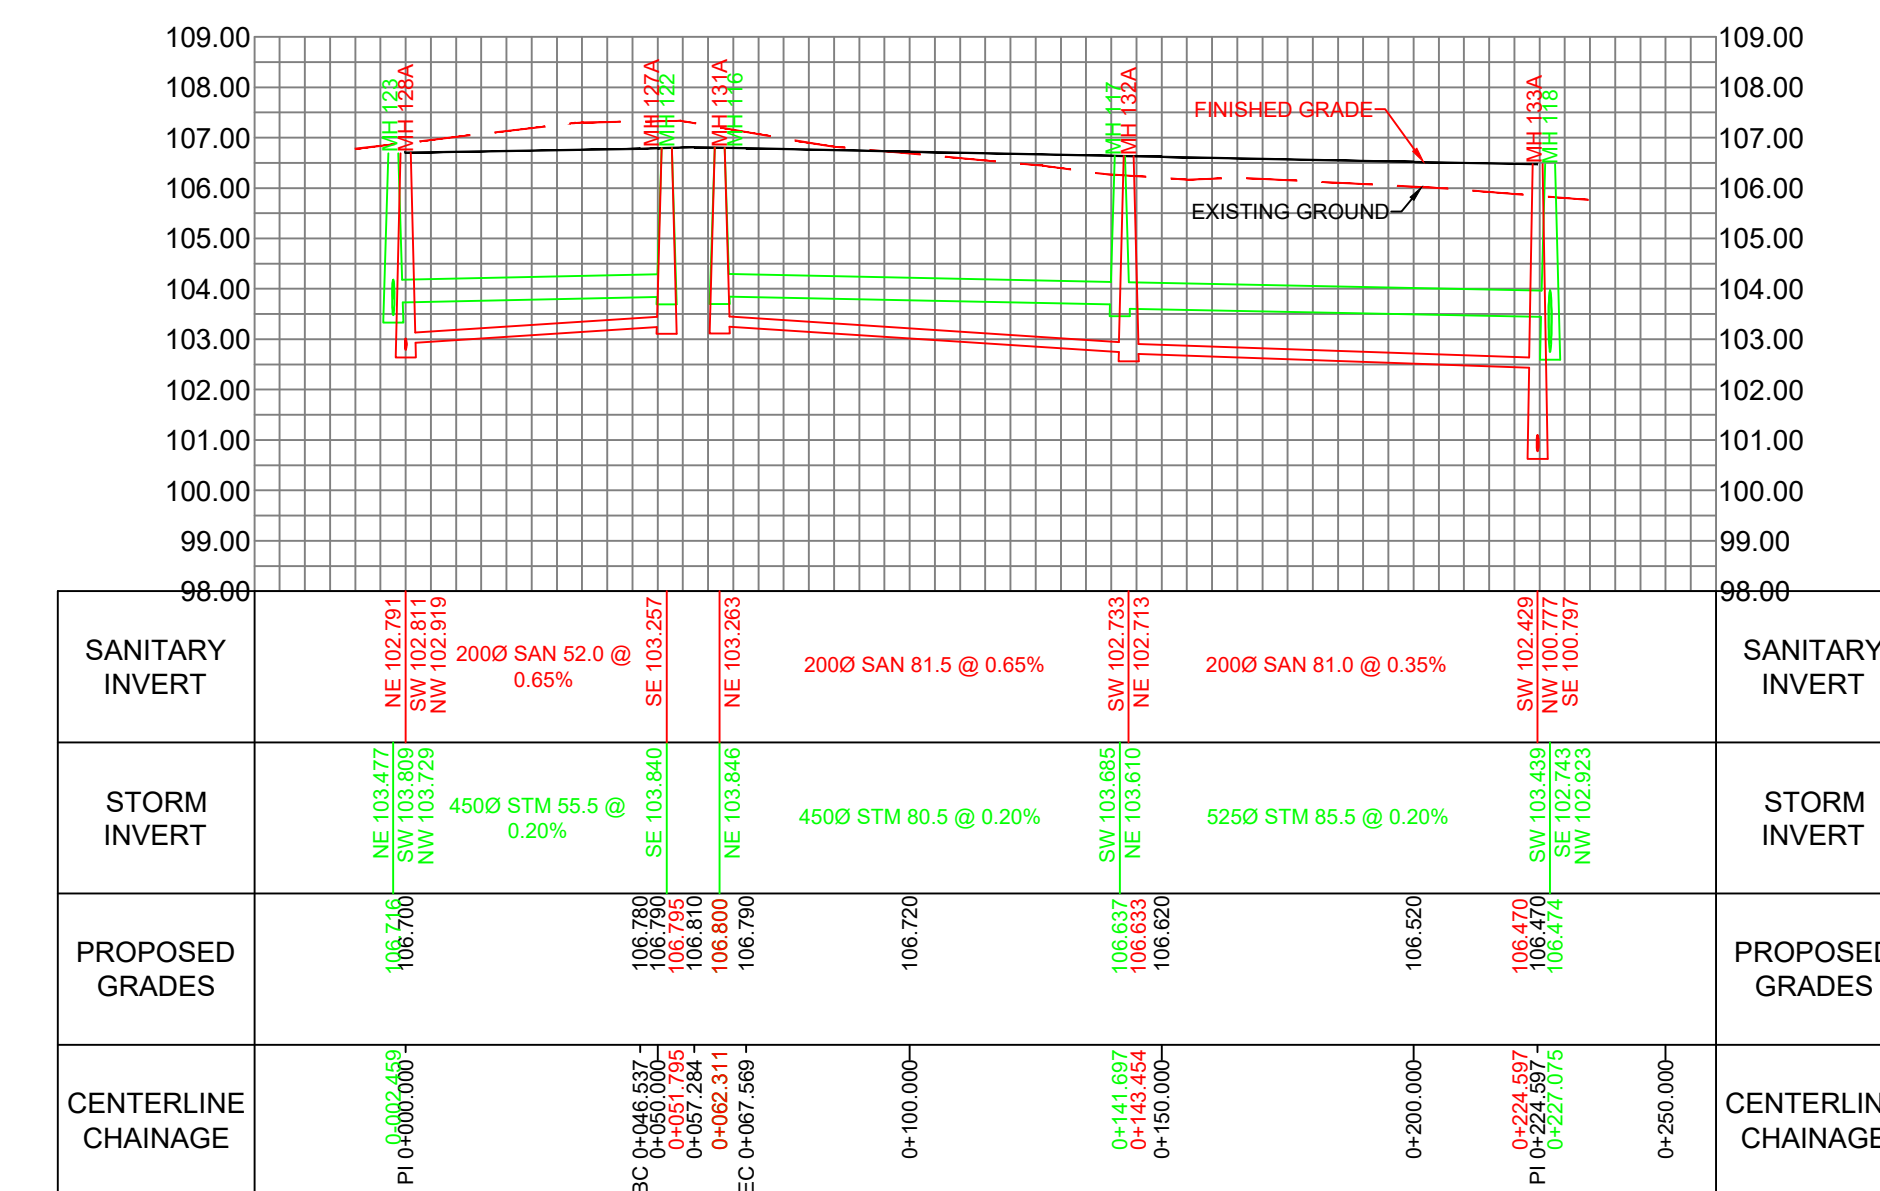

STREET 04

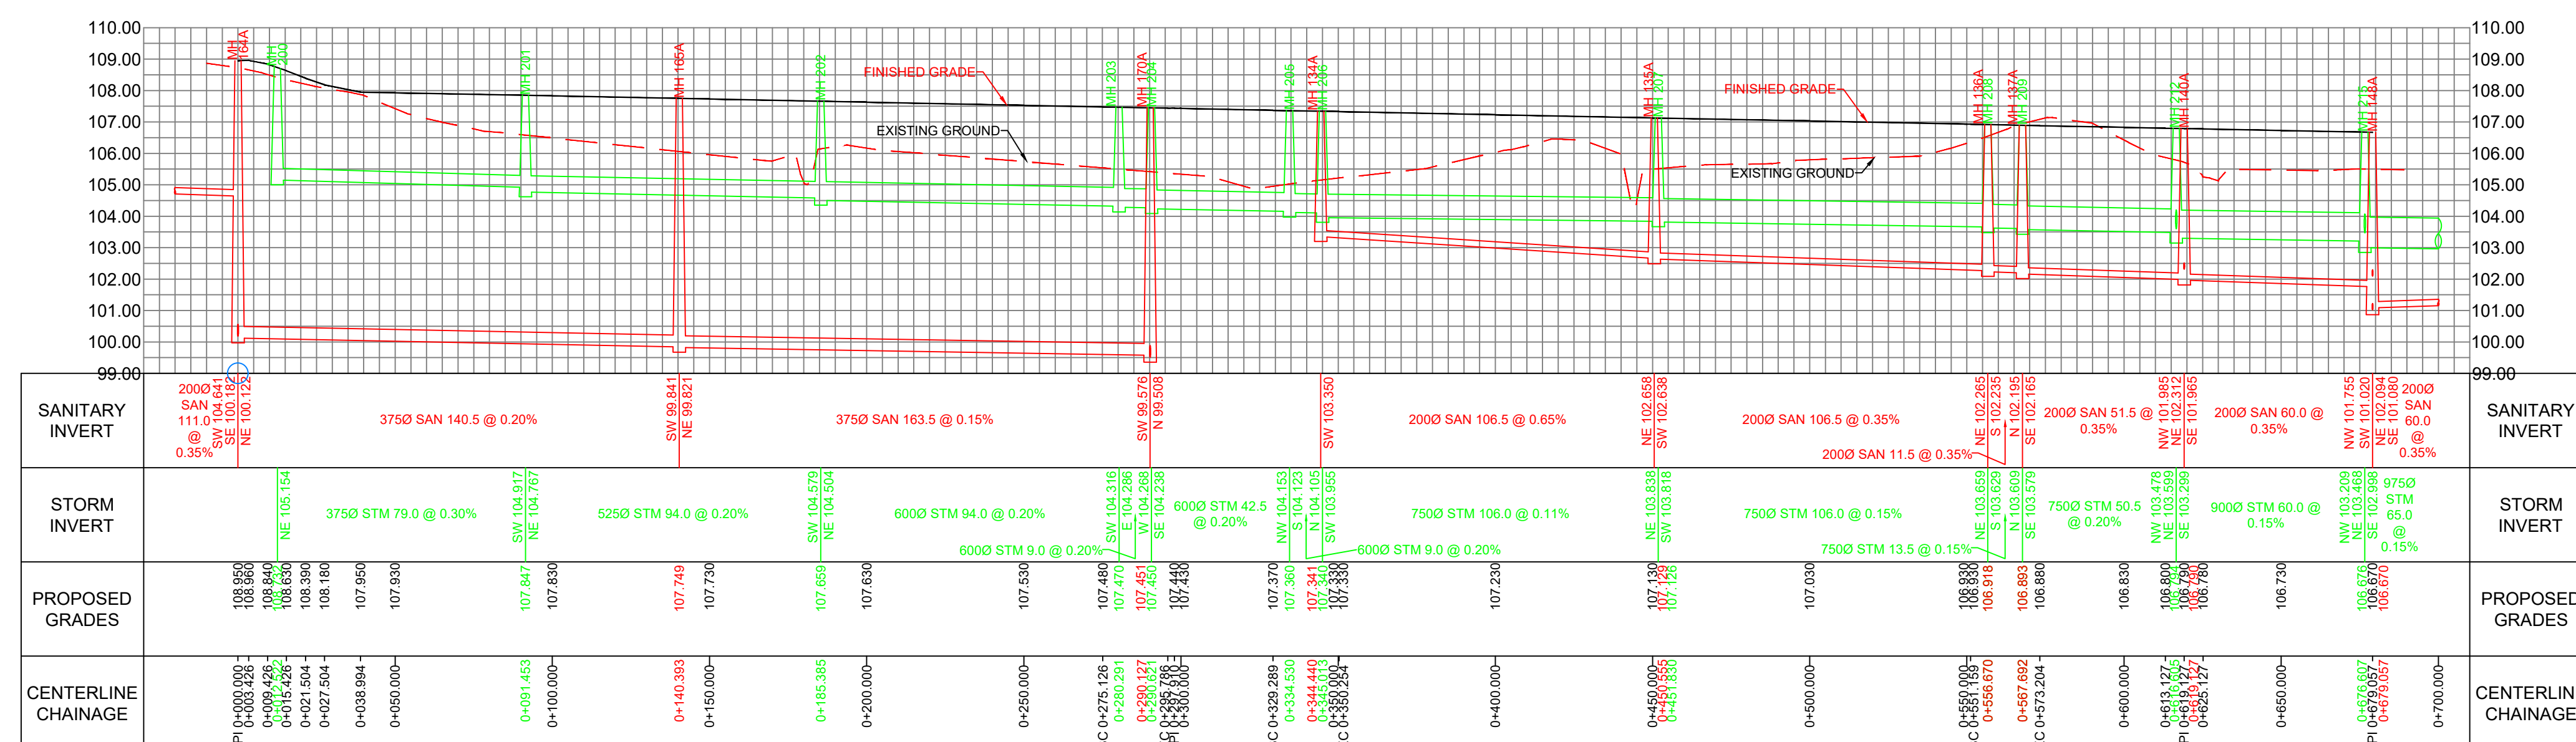

STREET 08

