


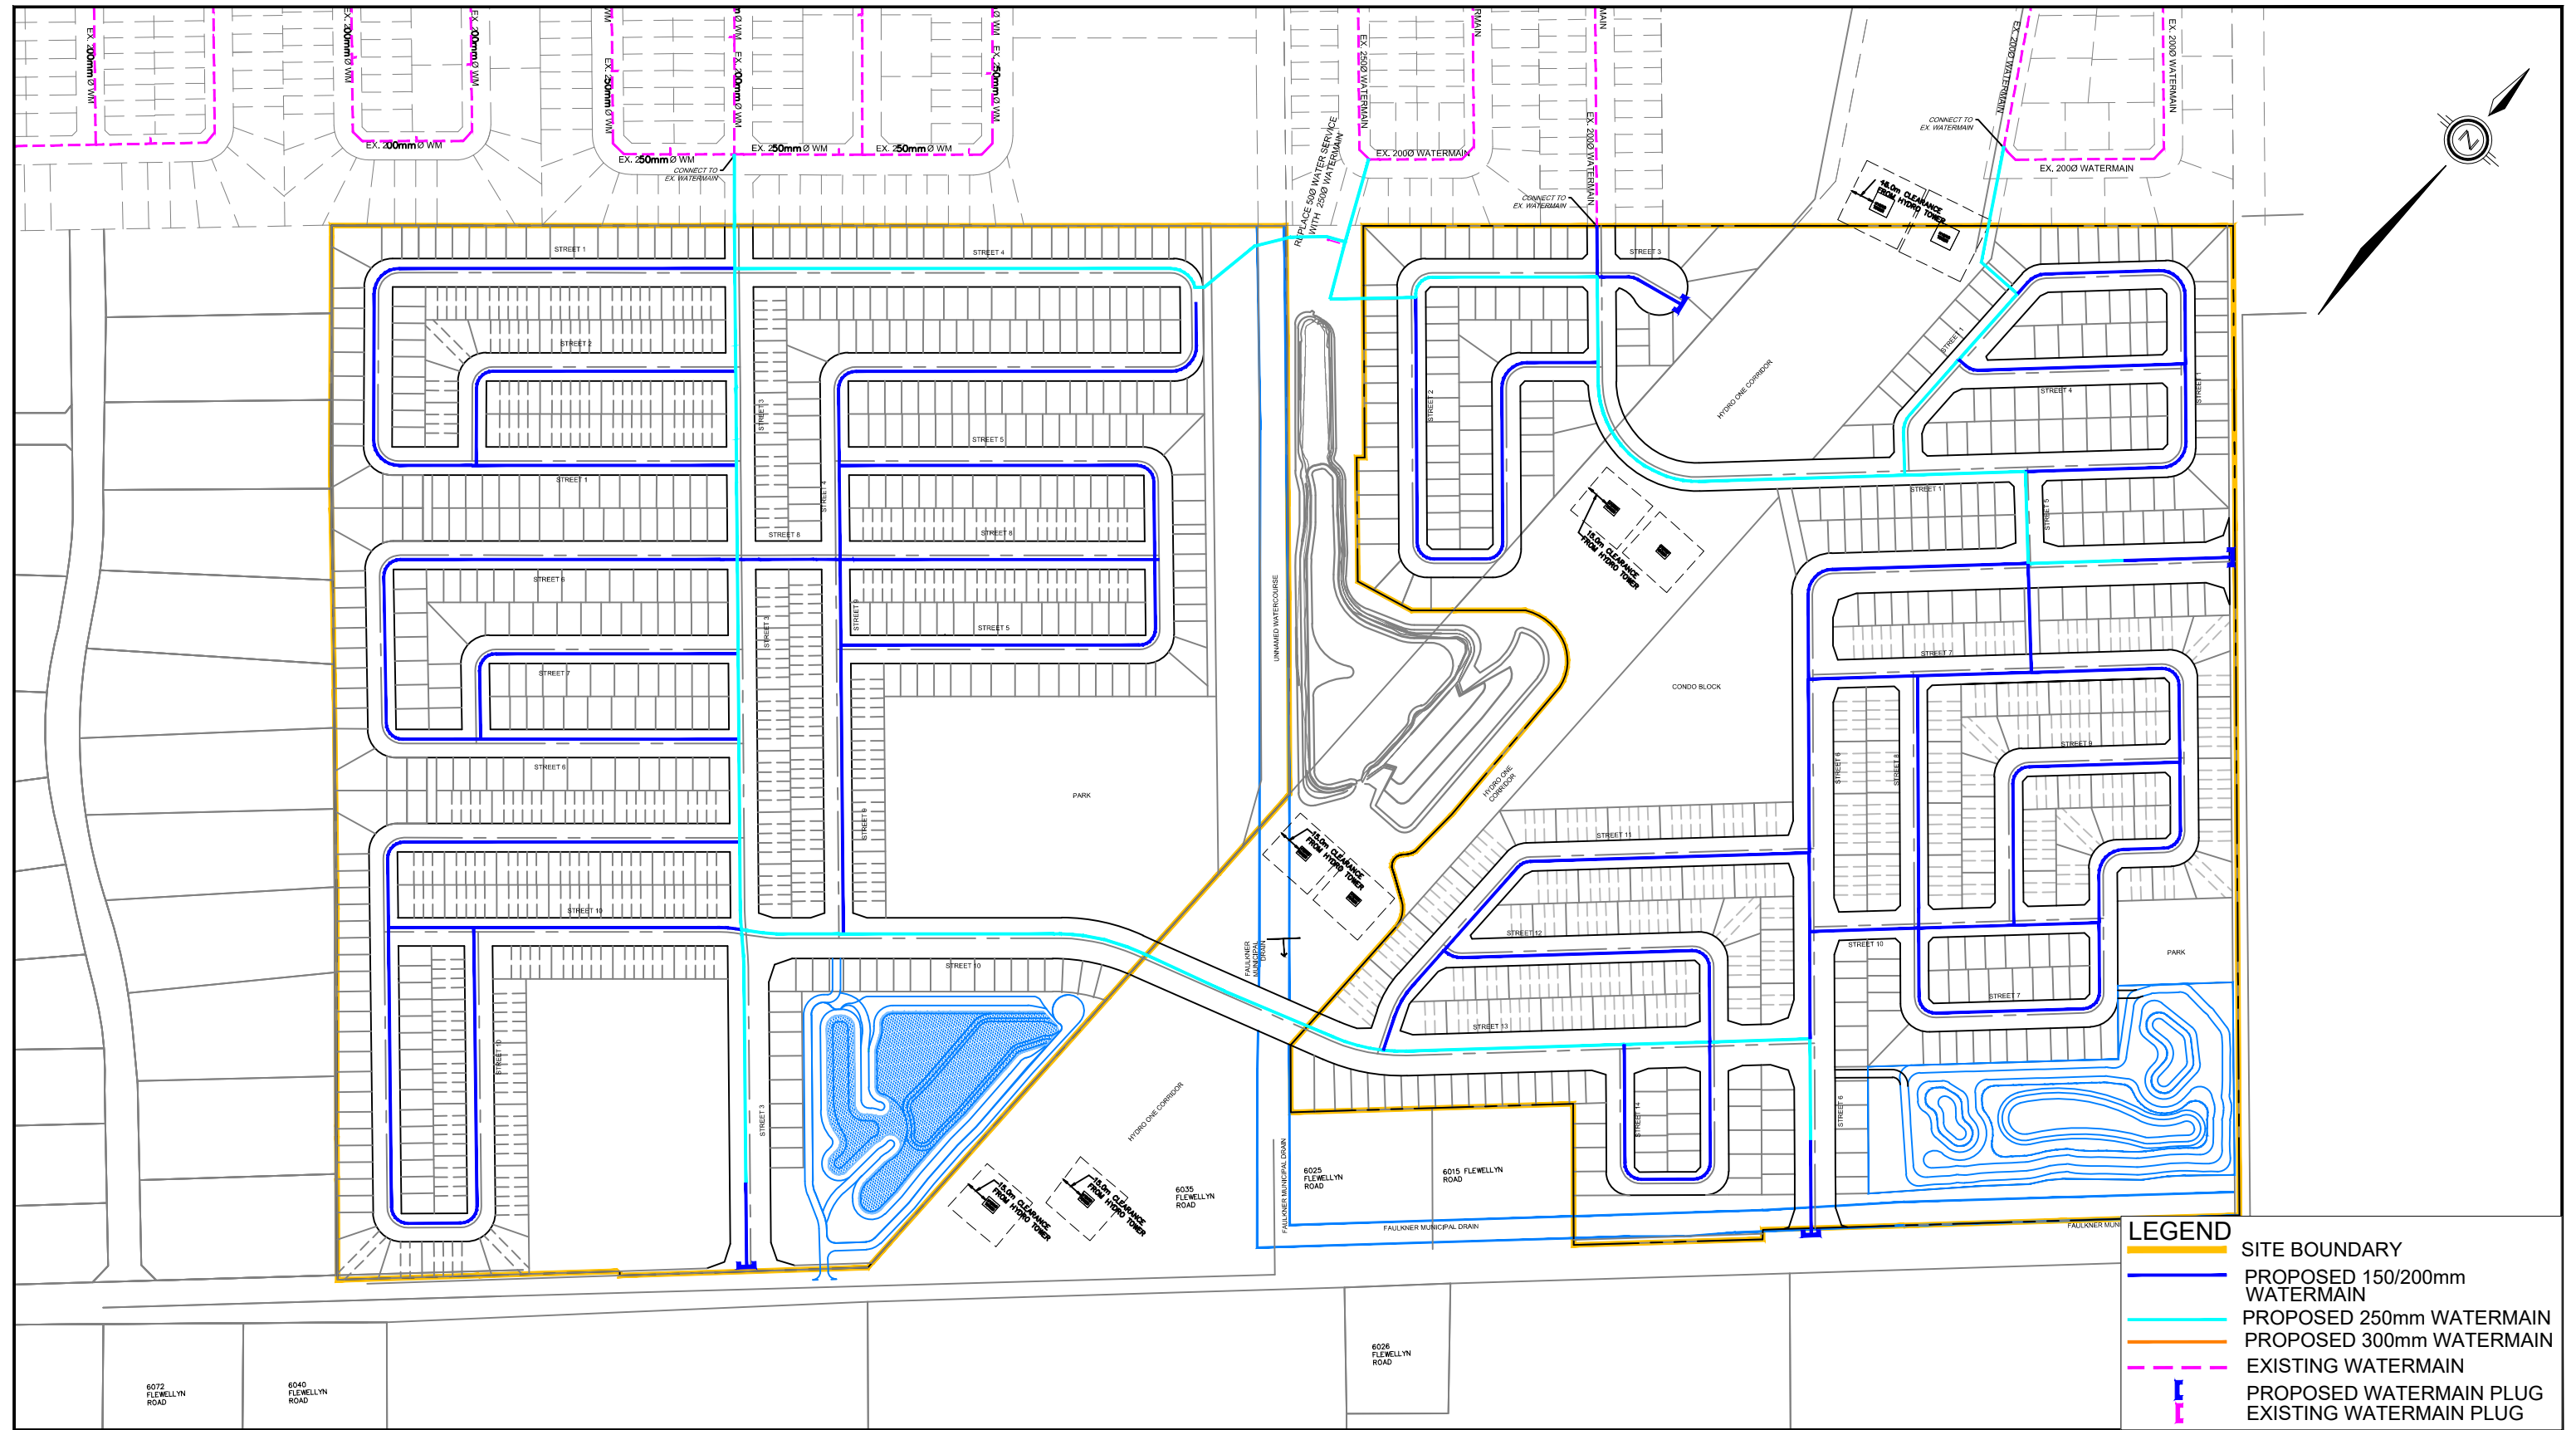

120 Iber Road, Unit 103
Stittsville, ON K2S 1E9
TEL: (613) 836-0856
FAX: (613) 836-7183
www.DSEL.ca

STITTSVILLE SOUTH URBAN EXPANSION AREA
WATERMAIN SERVICING PLAN
CITY OF OTTAWA

PROJECT No.:	21-1247
SCALE:	1:4000
DATE:	MAY 2026
FIGURE:	3