


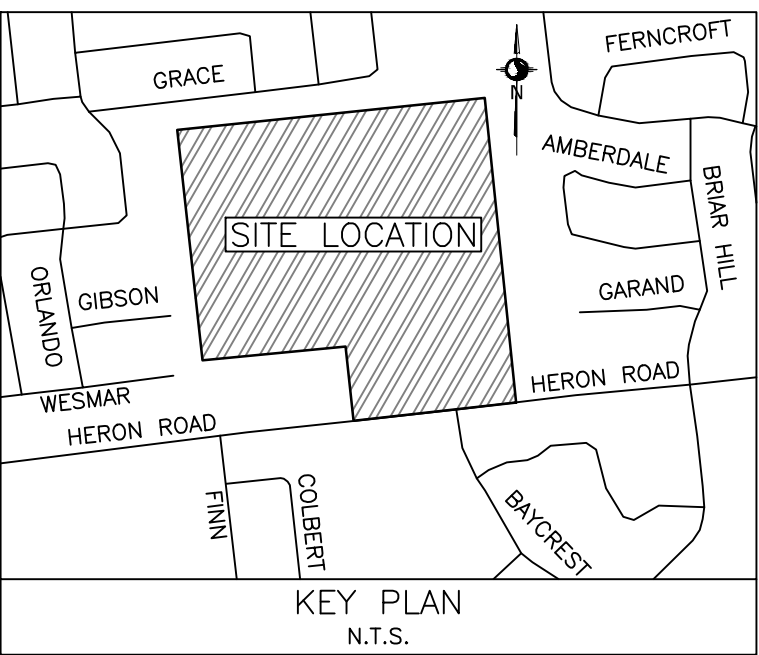

Copyright Reserved

The Contractor shall verify and be responsible for all dimensions. DO NOT scale the drawing - any errors or omissions shall be reported to Stantec without delay.

The Copyrights to all designs and drawings are the property of Stantec. Reproduction or use for any purpose other than that authorized by Stantec is forbidden.

Legend

	PROPERTY LINE
	600mm WATERMAIN
	400mm WATERMAIN
	300mm WATERMAIN
	200mm WATERMAIN
	150mm WATERMAIN
	EX. 600mm WATERMAIN
	EX. 400mm WATERMAIN
	EX. 300mm WATERMAIN
	EX. 200mm WATERMAIN
	EX. 150mm WATERMAIN
	TRUNK STORM SEWER
	EXISTING TRUNK STORM SEWER
	PROPOSED TRUNK SANITARY SEWER
	EXISTING TRUNK SANITARY SEWER
	REMOVAL ITEMS

Notes

3	REVISED PER SITE PLAN FOR REVIEW	MJS	DT	26.07.27
2	REVISED AS PER DRAFT PLAN	MJS	DT	24.07.16
1	REVISED AS PER CITY COMMENTS	MJS	DT	23.10.20
0	ISSUED TO CITY FOR REVIEW	MJS	DT	22.10.04
Revision		By	Appd.	YY.MM.DD

File Name: 160410368 D8-DRAFT	MJS	KS	MJS	22.06.10
	Dwn.	Chkd.	Dsgn.	YY.MM.DD

Permit-Sea

Client/Project
CANADA LANDS COMPANY

1495 HERON ROAD

OTTAWA, ON, CANADA

Title
CONCEPTUAL OVERALL SERVICING

Project No. 160410368

Scale 0 7.5 22.5 37.5
1:750



Drawing No.	Sheet	Revision
-------------	-------	----------

OSP-1 2 of 7 3

2 of 7

3