



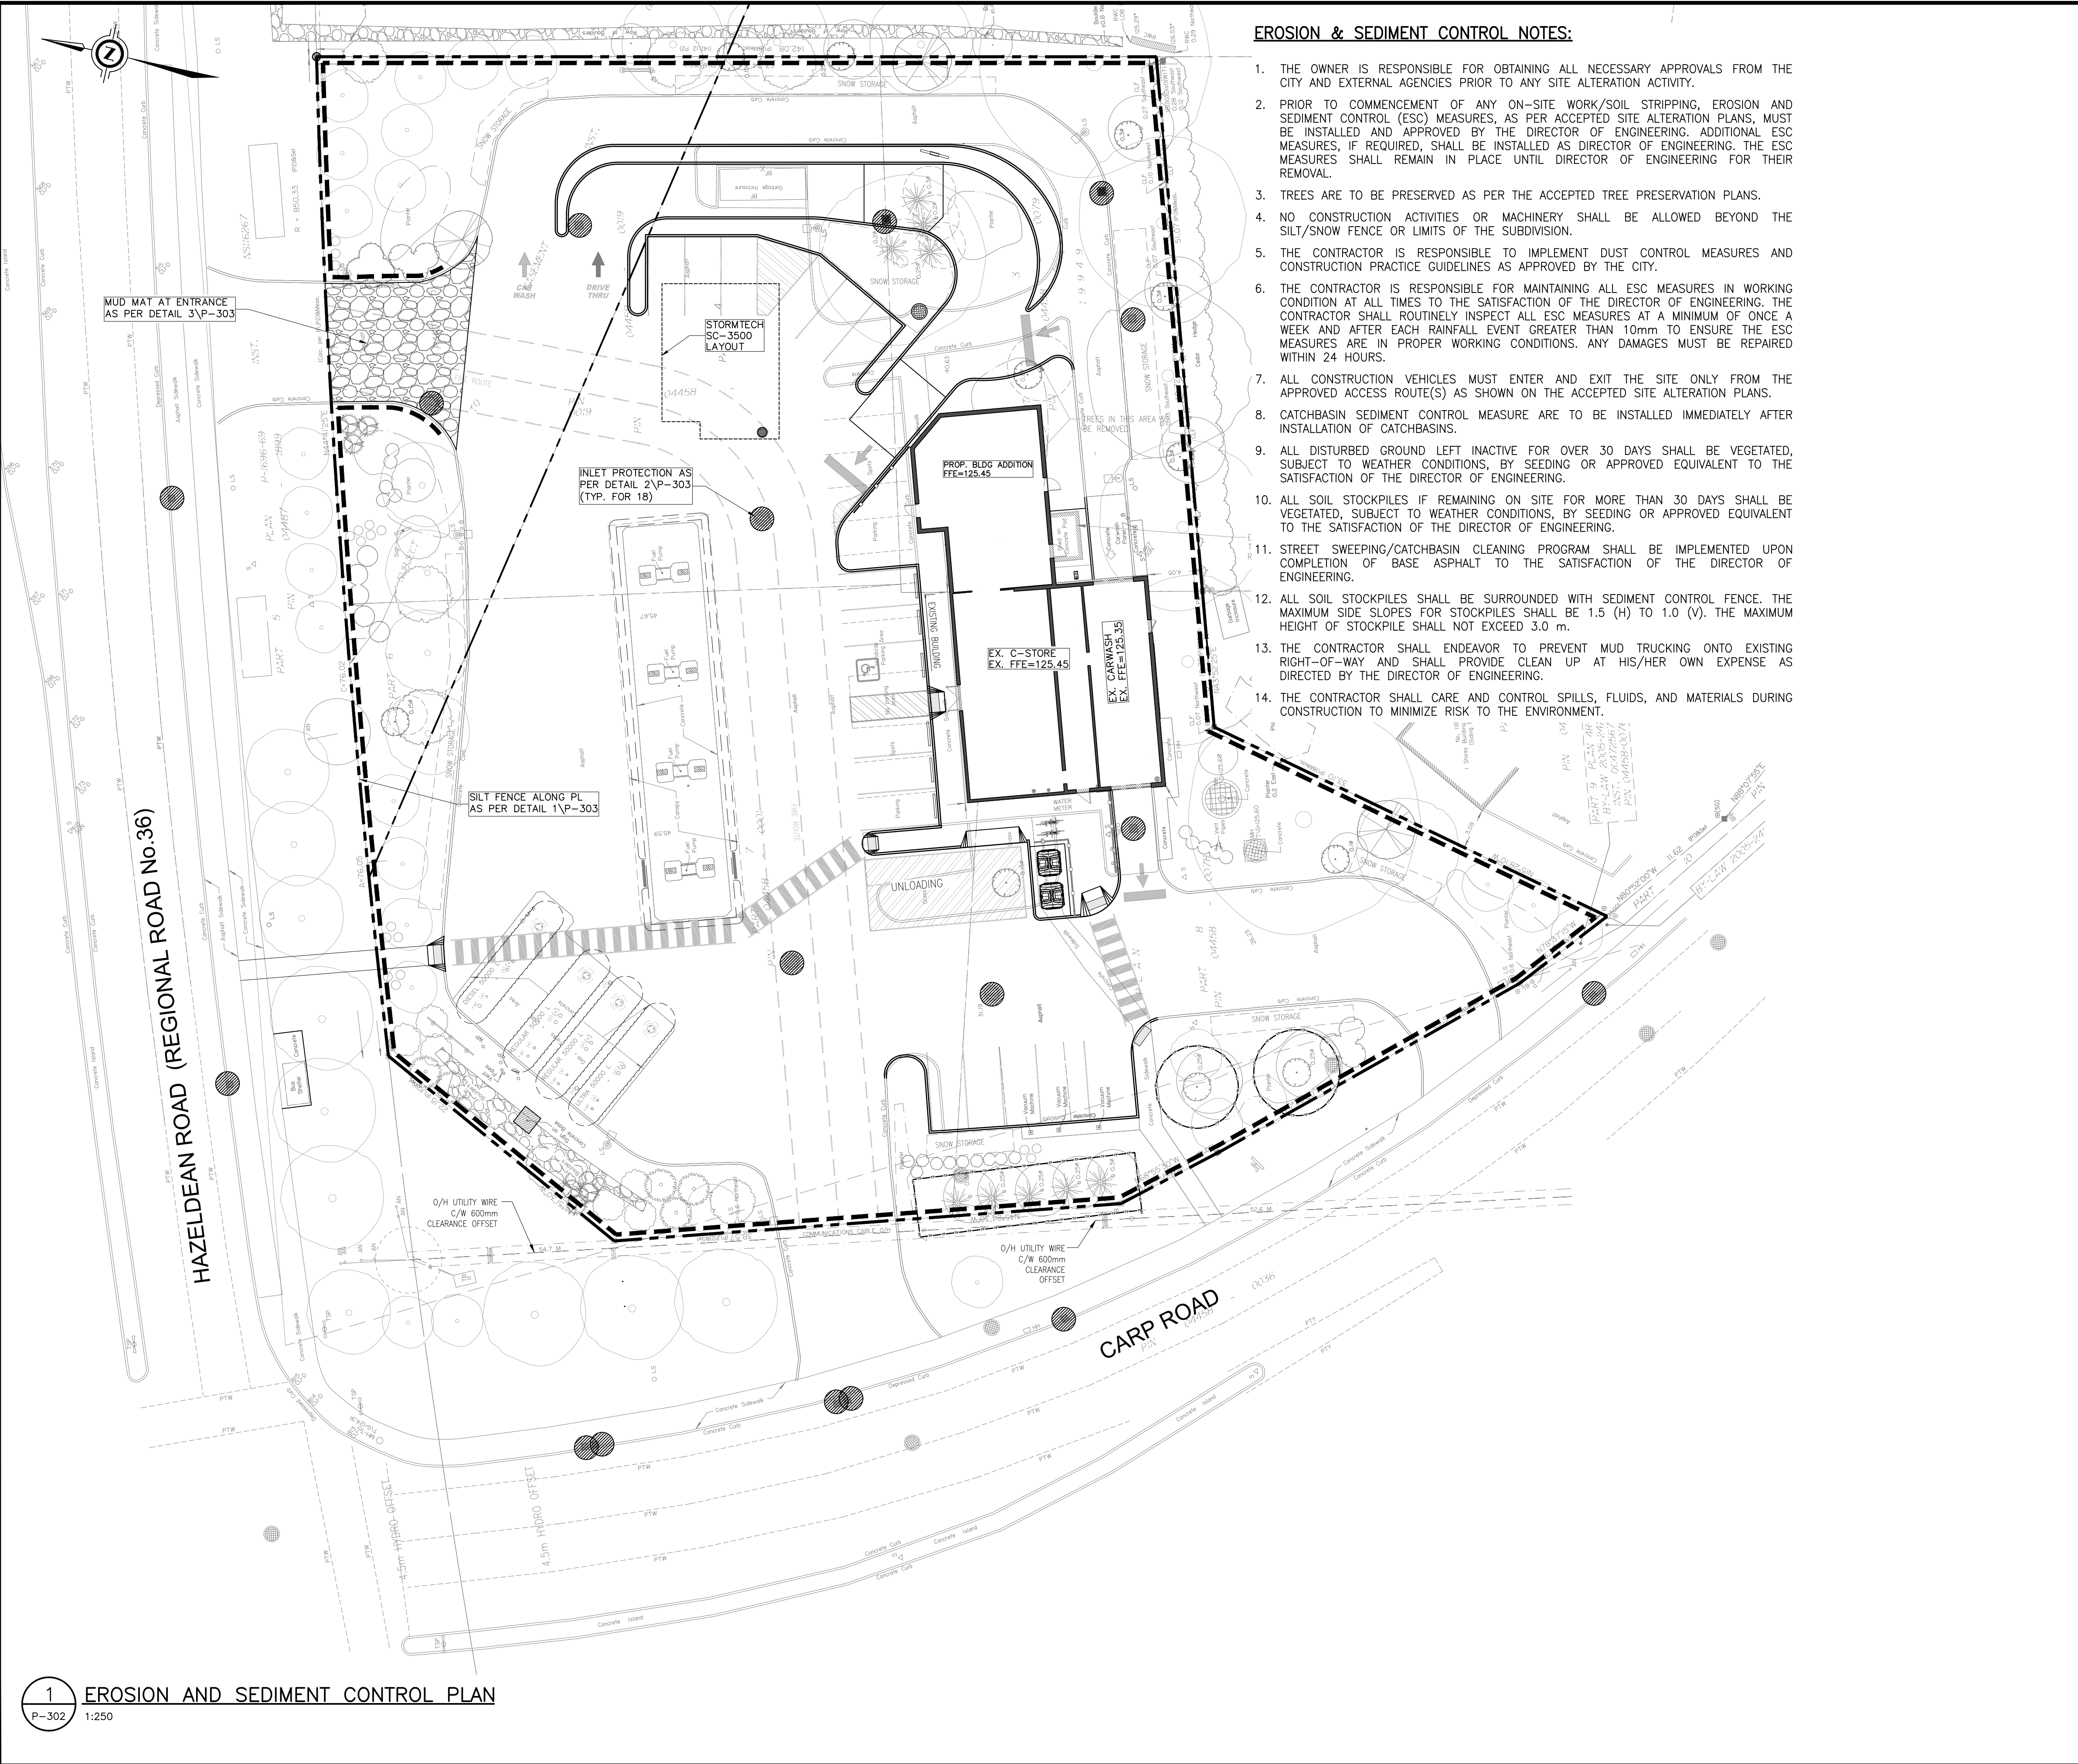

EROSION & SEDIMENT CONTROL NOTES:

1. THE OWNER IS RESPONSIBLE FOR OBTAINING ALL NECESSARY APPROVALS FROM THE CITY AND EXTERNAL AGENCIES PRIOR TO ANY SITE ALTERATION ACTIVITY.
2. PRIOR TO COMMENCEMENT OF ANY ON-SITE WORK/SOIL STRIPPING, EROSION AND SEDIMENT CONTROL (ESC) MEASURES, AS PER ACCEPTED SITE ALTERATION PLANS, MUST BE INSTALLED AND APPROVED BY THE DIRECTOR OF ENGINEERING. ADDITIONAL ESC MEASURES, IF REQUIRED, SHALL BE INSTALLED AS DIRECTOR OF ENGINEERING. THE ESC MEASURES SHALL REMAIN IN PLACE UNTIL DIRECTOR OF ENGINEERING FOR THEIR REMOVAL.
3. TREES ARE TO BE PRESERVED AS PER THE ACCEPTED TREE PRESERVATION PLANS.
4. NO CONSTRUCTION ACTIVITIES OR MACHINERY SHALL BE ALLOWED BEYOND THE SILT/SNOW FENCE OR LIMITS OF THE SUBDIVISION.
5. THE CONTRACTOR IS RESPONSIBLE TO IMPLEMENT DUST CONTROL MEASURES AND CONSTRUCTION PRACTICE GUIDELINES AS APPROVED BY THE CITY.
6. THE CONTRACTOR IS RESPONSIBLE FOR MAINTAINING ALL ESC MEASURES IN WORKING CONDITION AT ALL TIMES TO THE SATISFACTION OF THE DIRECTOR OF ENGINEERING. THE CONTRACTOR SHALL ROUTINELY INSPECT ALL ESC MEASURES AT A MINIMUM OF ONCE A WEEK AND AFTER EACH RAINFALL EVENT GREATER THAN 10mm TO ENSURE THE ESC MEASURES ARE IN PROPER WORKING CONDITIONS. ANY DAMAGES MUST BE REPAIRED WITHIN 24 HOURS.
7. ALL CONSTRUCTION VEHICLES MUST ENTER AND EXIT THE SITE ONLY FROM THE APPROVED ACCESS ROUTE(S) AS SHOWN ON THE ACCEPTED SITE ALTERATION PLANS.
8. CATCHBASIN SEDIMENT CONTROL MEASURE ARE TO BE INSTALLED IMMEDIATELY AFTER INSTALLATION OF CATCHBASINS.
9. ALL DISTURBED GROUND LEFT INACTIVE FOR OVER 30 DAYS SHALL BE VEGETATED, SUBJECT TO WEATHER CONDITIONS, BY SEEDING OR APPROVED EQUIVALENT TO THE SATISFACTION OF THE DIRECTOR OF ENGINEERING.
10. ALL SOIL STOCKPILES IF REMAINING ON SITE FOR MORE THAN 30 DAYS SHALL BE VEGETATED, SUBJECT TO WEATHER CONDITIONS, BY SEEDING OR APPROVED EQUIVALENT TO THE SATISFACTION OF THE DIRECTOR OF ENGINEERING.
11. STREET SWEEPING/CATCHBASIN CLEANING PROGRAM SHALL BE IMPLEMENTED UPON COMPLETION OF BASE ASPHALT TO THE SATISFACTION OF THE DIRECTOR OF ENGINEERING.
12. ALL SOIL STOCKPILES SHALL BE SURROUNDED WITH SEDIMENT CONTROL FENCE. THE MAXIMUM SIDE SLOPES FOR STOCKPILES SHALL BE 1.5 (H) TO 1.0 (V). THE MAXIMUM HEIGHT OF STOCKPILE SHALL NOT EXCEED 3.0 m.
13. THE CONTRACTOR SHALL ENDEAVOR TO PREVENT MUD TRUCKING ONTO EXISTING RIGHT-OF-WAY AND SHALL PROVIDE CLEAN UP AT HIS/HER OWN EXPENSE AS DIRECTED BY THE DIRECTOR OF ENGINEERING.
14. THE CONTRACTOR SHALL CARE AND CONTROL SPILLS, FLUIDS, AND MATERIALS DURING CONSTRUCTION TO MINIMIZE RISK TO THE ENVIRONMENT.

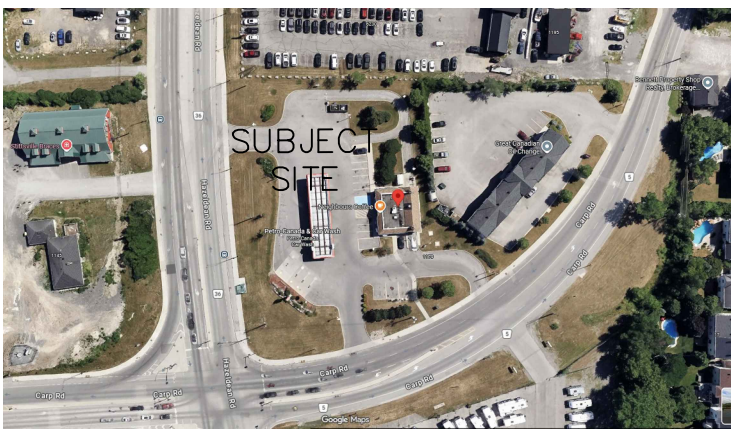

KEY PLAN
NTS

GENERAL NOTES

1. VERIFY ALL DIMENSIONS PRIOR TO CONSTRUCTION.
2. DO NOT SCALE DRAWINGS.
3. REPORT ALL DISCOVERIES OF ERRORS, OMISSIONS OR DISCREPANCIES TO THE DESIGN ENGINEER AS APPLICABLE.
4. USE ONLY LATEST REVISED DRAWINGS OR THOSE THAT ARE MARKED "ISSUED FOR CONSTRUCTION".
5. DESIGN AND CONSTRUCTION OF THIS PROJECT SHALL COMPLY WITH THE PROVINCIAL AND LOCAL BUILDING CODES LATEST EDITION.
6. ALL WORKS AND MATERIALS USED SHALL COMPLY AS REQUIRED BY THE BUILDING CODE LATEST EDITION.
7. THIS DRAWING SHALL BE READ IN CONJUNCTION WITH ALL RELEVANT DRAWINGS & SPECIFICATIONS.
8. EVERYTHING IS TO BE CONSIDERED NEW UNLESS SPECIFIED EXISTING OTHERWISE.

TOPOGRAPHIC PLAN OF SURVEY OF
PART OF LOT 23
CONCESSION 12
GEOGRAPHIC TOWNSHIP OF GOULBOURN
CITY OF OTTAWA

Surveyed by Annis, O'Sullivan, Vollebakk Ltd.

Underground Utility Services Marked on Surface (Point) By a Third Party Located & Illustrated As Shown on This Plan

Bearings are grid, derived from Can-Net 2016 Real Time Network GPS observations, UTM Zone 18 (75° West Longitude) NAD-83 (CSRS) (2010).

For bearing comparisons, a rotation of 0°46'00" clockwise was applied to bearings on plan P1, P2 & P3.

ELEVATION NOTES

1. Elevations shown are geodetic and are referred to the CGVD28 geodetic datum, derived from Benchmark No. 0011968U118 having an elevation of 126.180 metres.
2. It is the responsibility of the user of this information to verify that the job benchmark has not been altered or disturbed and that it's relative elevation and description agrees with the information shown on this drawing.

LEGEND

- EXISTING CATCHBASIN
- EXISTING MANHOLE
- EXISTING CATCHBASIN MANHOLE
- NEW MANHOLE
- NEW CATCHBASIN
- INLET PROTECTION
- SILT FENCE
- PROPERTY LINE
- OVERLAND FLOW
- MUD MAT

REVISION TABLE

REV.	DESCRIPTION	DRAWN	APP'D.	DATE
1	REVISED AS PER COMMENTS	BL	JS	31 AUG '26

ISSUE TABLE

TO	FOR	DATE
SUNCOR	ISSUED FOR SPA	17 APR '26
SUNCOR	ISSUED FOR SPA	31 AUG '26


METRIC

ALL DIMENSIONS ARE IN MILLIMETRES U.N.O. CONTRACTOR TO CHECK/VERIFY ALL DIMENSIONS PRIOR TO COMMENCEMENT OF WORK. ALL DISCREPANCIES TO BE REPORTED TO THE PROJECT DESIGNER. DO NOT SCALE DRAWINGS.

SEAL



CONSULTANT

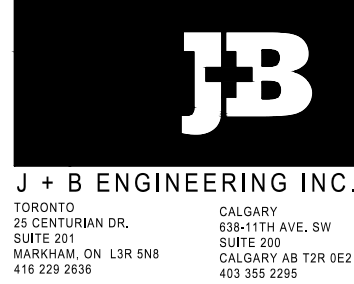

DRAWING TITLE:

EROSION AND SEDIMENT
CONTROL PLAN

PROJECT:

6250 HAZELDEAN ROAD
& CARP ROAD
STITTVILLE, ON

DRAWN BY:	BL	CAD INFO:	SHEET SIZE D (559 x 864)
DRAWING SCALE:	1:250		PETRO-CANADA
DATE DRAWN:	17 APR '26		CONSULTANT 250358-P-302
CHECKED BY:			PLOT SCALE 1:1
APPROVED BY:			PLOT DATE
			PLOT CONFIGURATION

STD No./OUTLET No.	65044	SHEET No.	P302
--------------------	-------	-----------	------