


Copyright Reserved


The Contractor shall verify and be responsible for all dimensions. DO NOT scale the drawing - any errors or omissions shall be reported to Stantec without delay.
The Copyrights to all designs and drawings are the property of Stantec. Reproduction or use for any purpose other than that authorized by Stantec is forbidden.

Legend

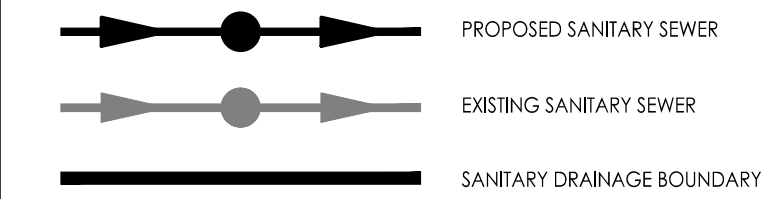

R1A	SANITARY DRAINAGE AREA ID#
10.04 100	POPULATION COUNTS
	SANITARY DRAINAGE AREA HQ.
G1A	SANITARY DRAINAGE AREA ID#
10.04 INF	INFILTRATION RATES
	SANITARY DRAINAGE AREA HQ.

Notes

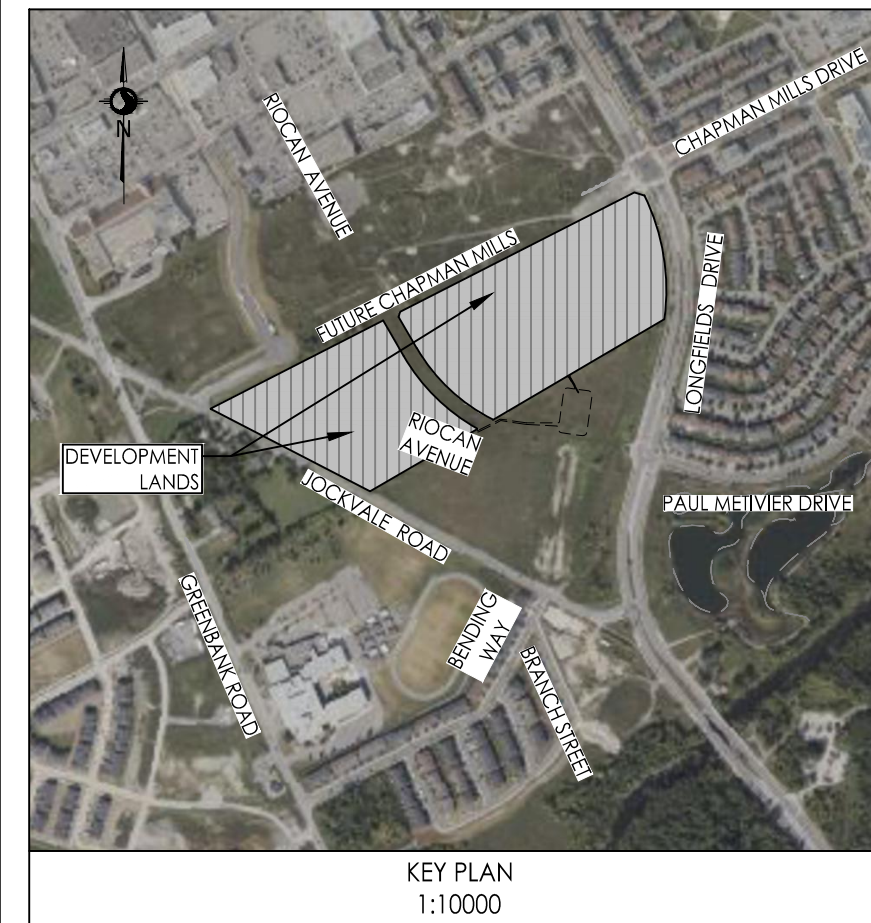

3	REVISED DRAFT PLAN AND CITY COMMENTS	AR	KS	26.09.09
2	REVISED SANITARY SEWER EXTENSION	MJS	KS	26.05.04
1	REVISED DRAFT PLAN	KV	KS	26.02.20
0	ISSUED FOR COMMENT	MJS	KS	26.02.05
Revision		By	Appd.	YY.MM.DD
File Name: 160402206 DB.dwg		MJS	DT	MJS
		Dwn.	Chkd.	Dsgn.
				YY.MM.DD

Permit-Seal

Client/Project
MINTO

BARRHAVEN TOWN CENTRE
PHASE 2
OTTAWA, ON, CANADA

Title
CONCEPTUAL SANITARY SEWER NETWORK

Project No.	Scale	0 12.5 37.5 62.5m
160402206	1:1250	
Drawing No.	Sheet	Revision

SA-1 2 of 4 3
PLAN # XXXXX

