


SOLD 5.883 BCR  
 SOLD 1.247 Holdings

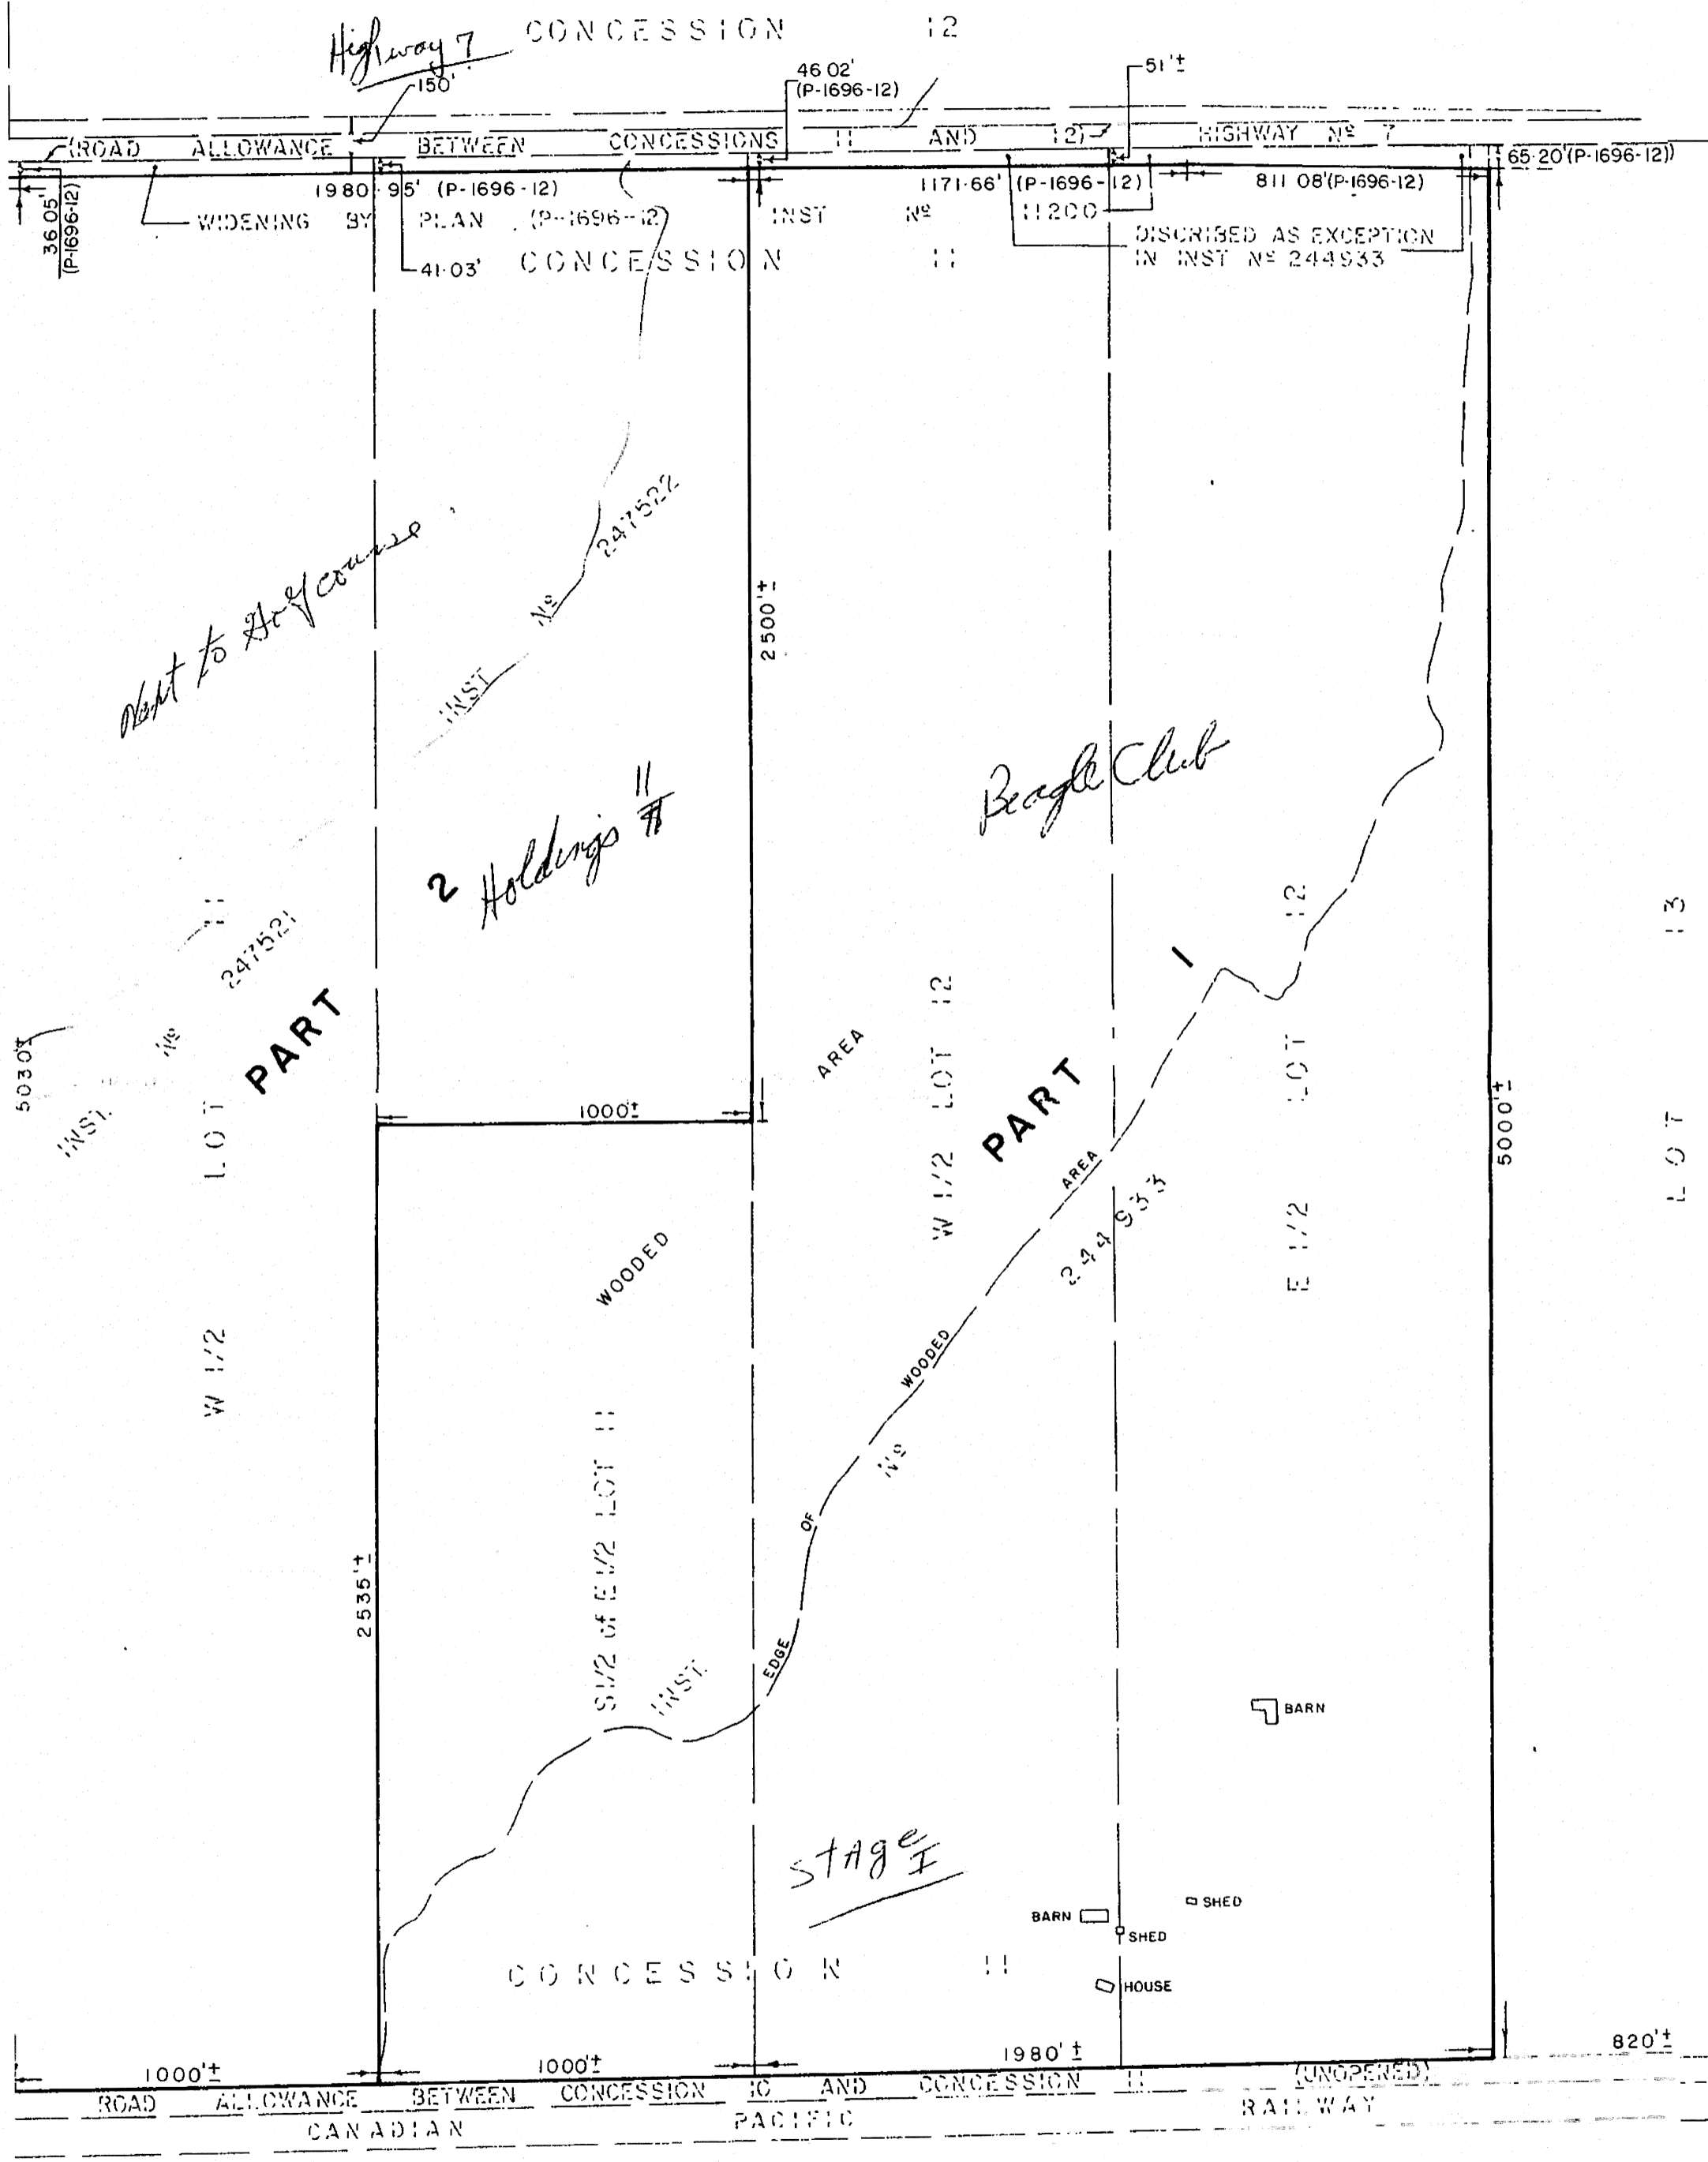

SKETCH SHOWING  
**LOTS 11 AND 12, CONCESSION 11**  
 TOWNSHIP OF GOULBOURN  
 now in the TOWNSHIP OF GOULBOURN  
 REGIONAL MUNICIPALITY OF OTTAWA-CARLETON  
 SCALE 1 : 5000 (1" = 416.7'±)  
 W.H. MOFFATT, O.L.S.  
 1977

**CAUTION**  
 MEASUREMENTS AND AREAS SHOWN HEREON  
 ARE APPROXIMATE ONLY.

**NOTES**  
 THIS PLAN WAS COMPILED WITHOUT BENEFIT OF A FIELD SURVEY  
 FROM THE FOLLOWING SOURCES  
 1) N.C.C. PHOTO SHEETS : 340 006-5, 344 006-5.  
 2) MTC PLAN P-1696-12.

SCHEDULE

PART	Approx. AREA	INST. No	Registered OWNER
1	286 Acres	244933	BEAGLE CLUB ROAD INVESTMENTS
2	172 Acres	247521 247522	HOLDINGS II

*Brough Plan*

BEAGLE CLUB ROAD