


85000

SOUTH ELEVATION

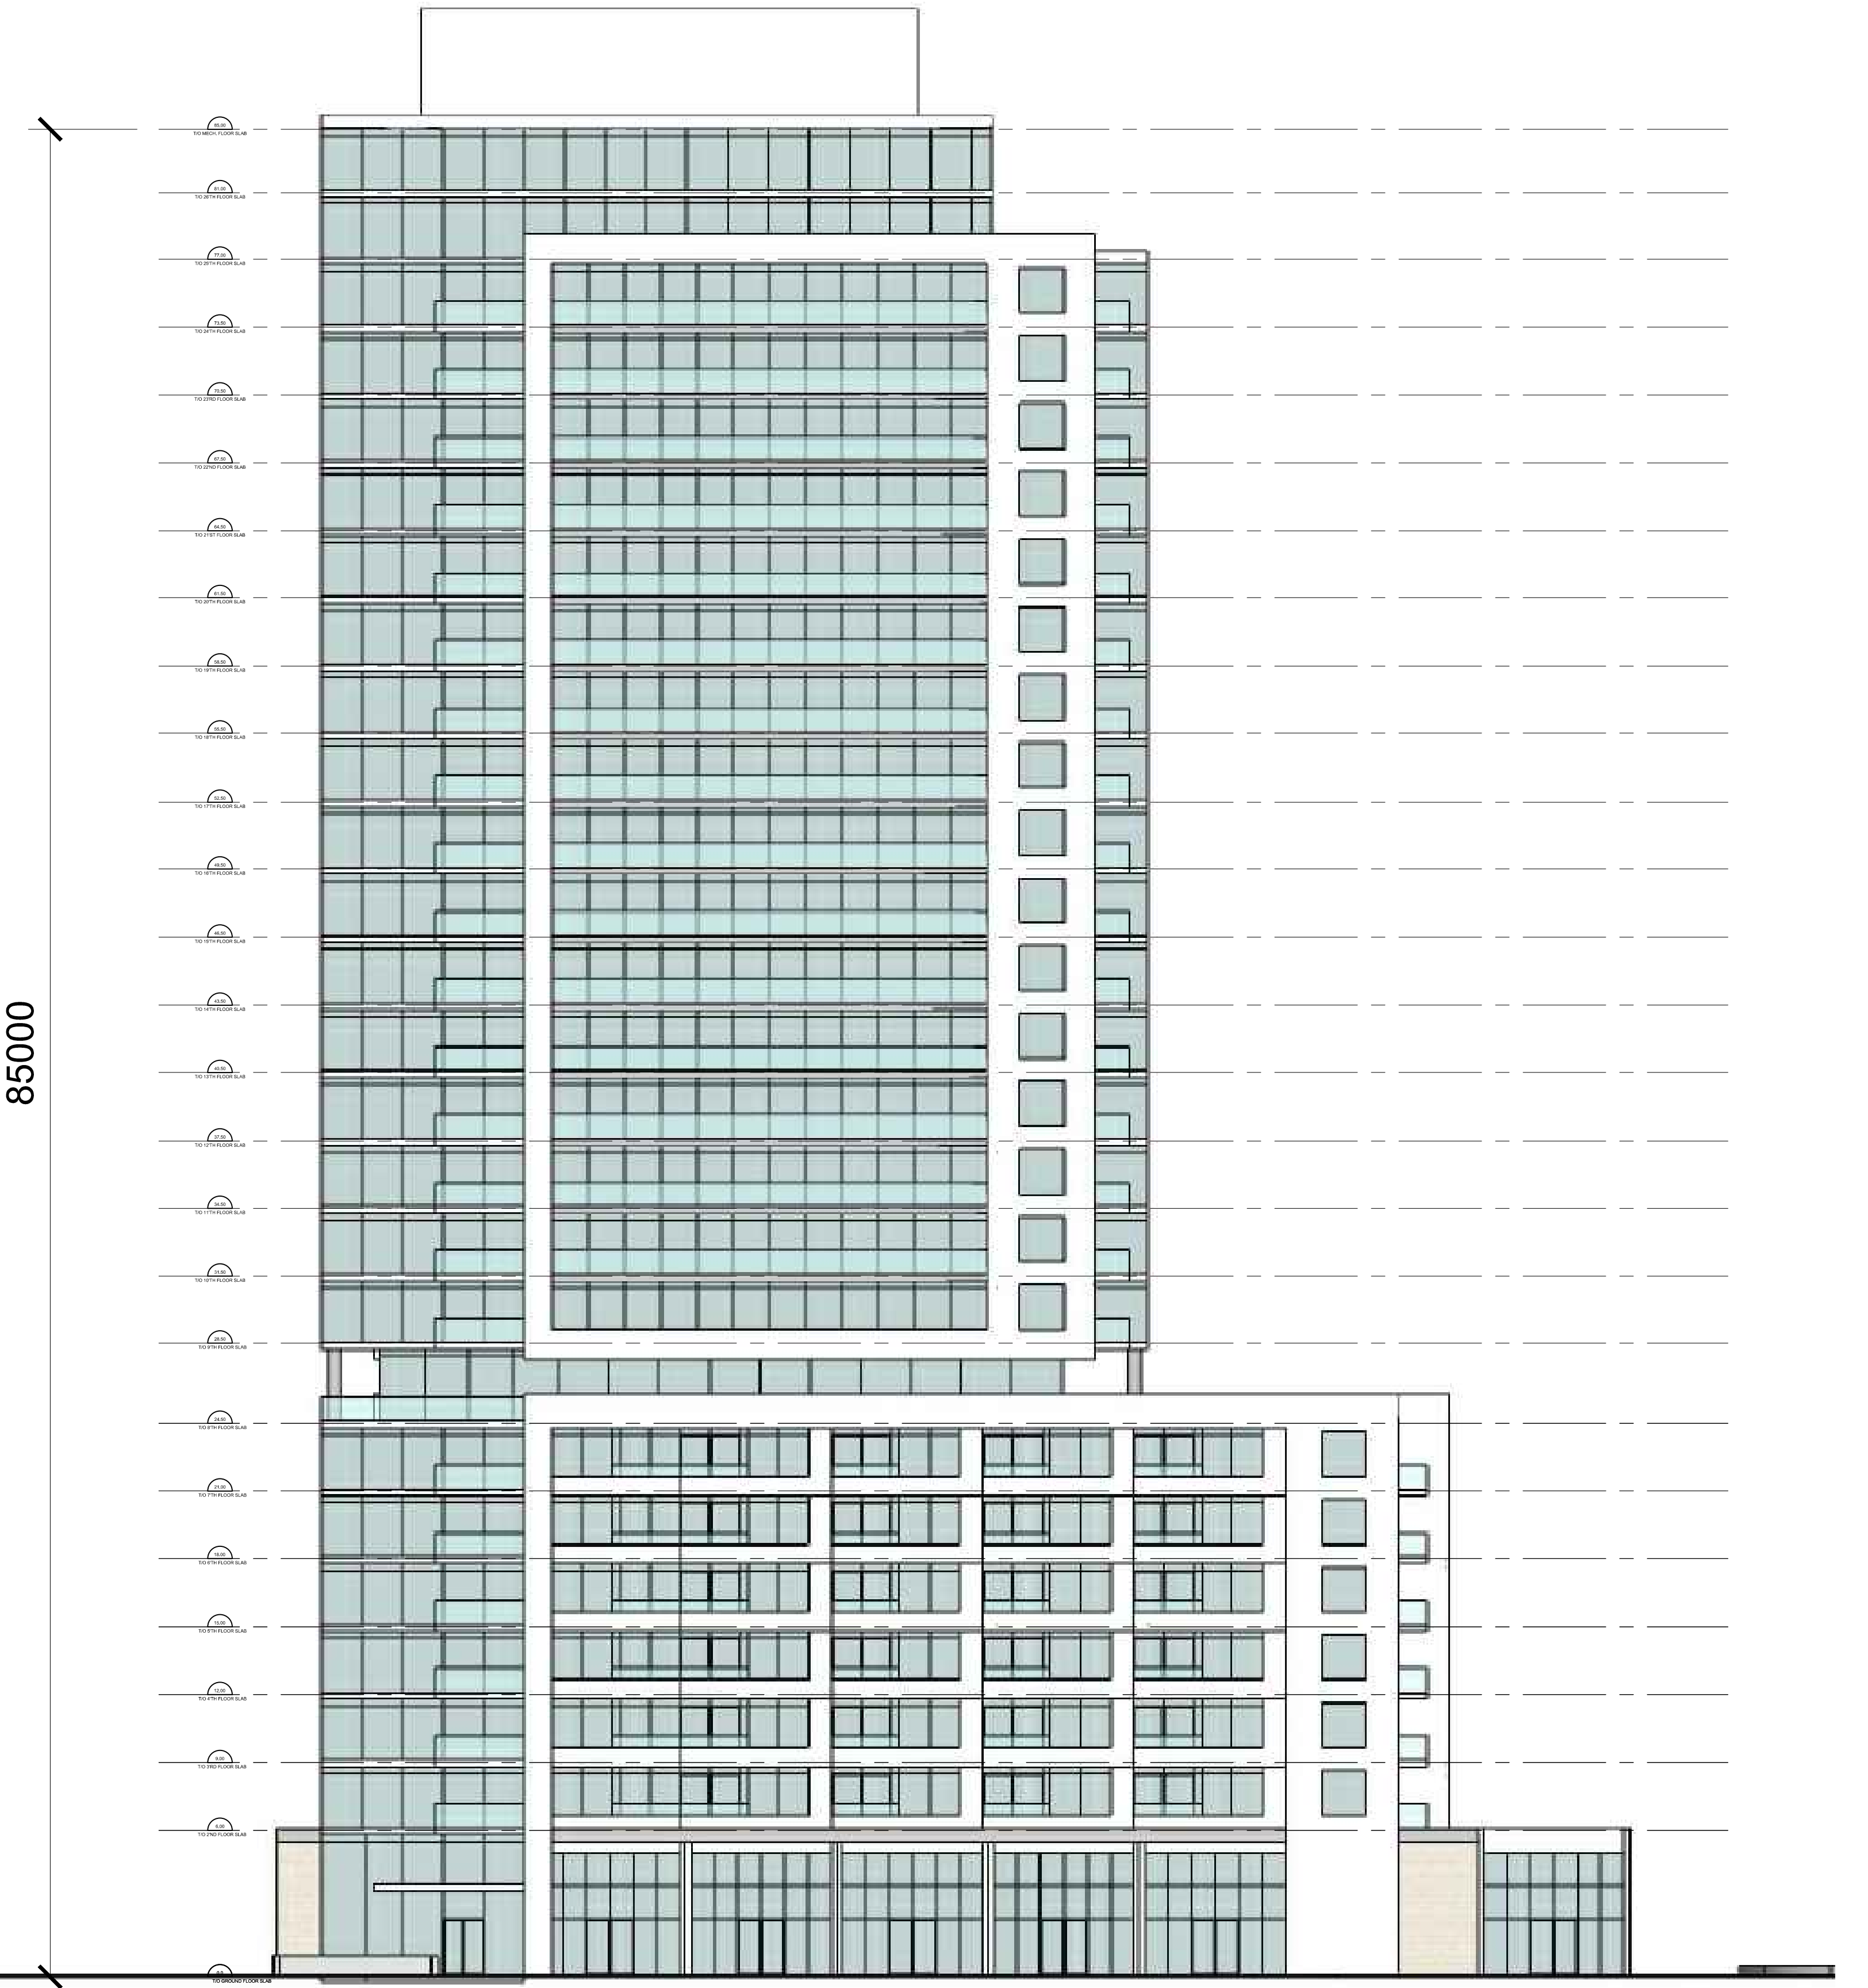

85000

WEST ELEVATION