


SOUTH ELEVATION

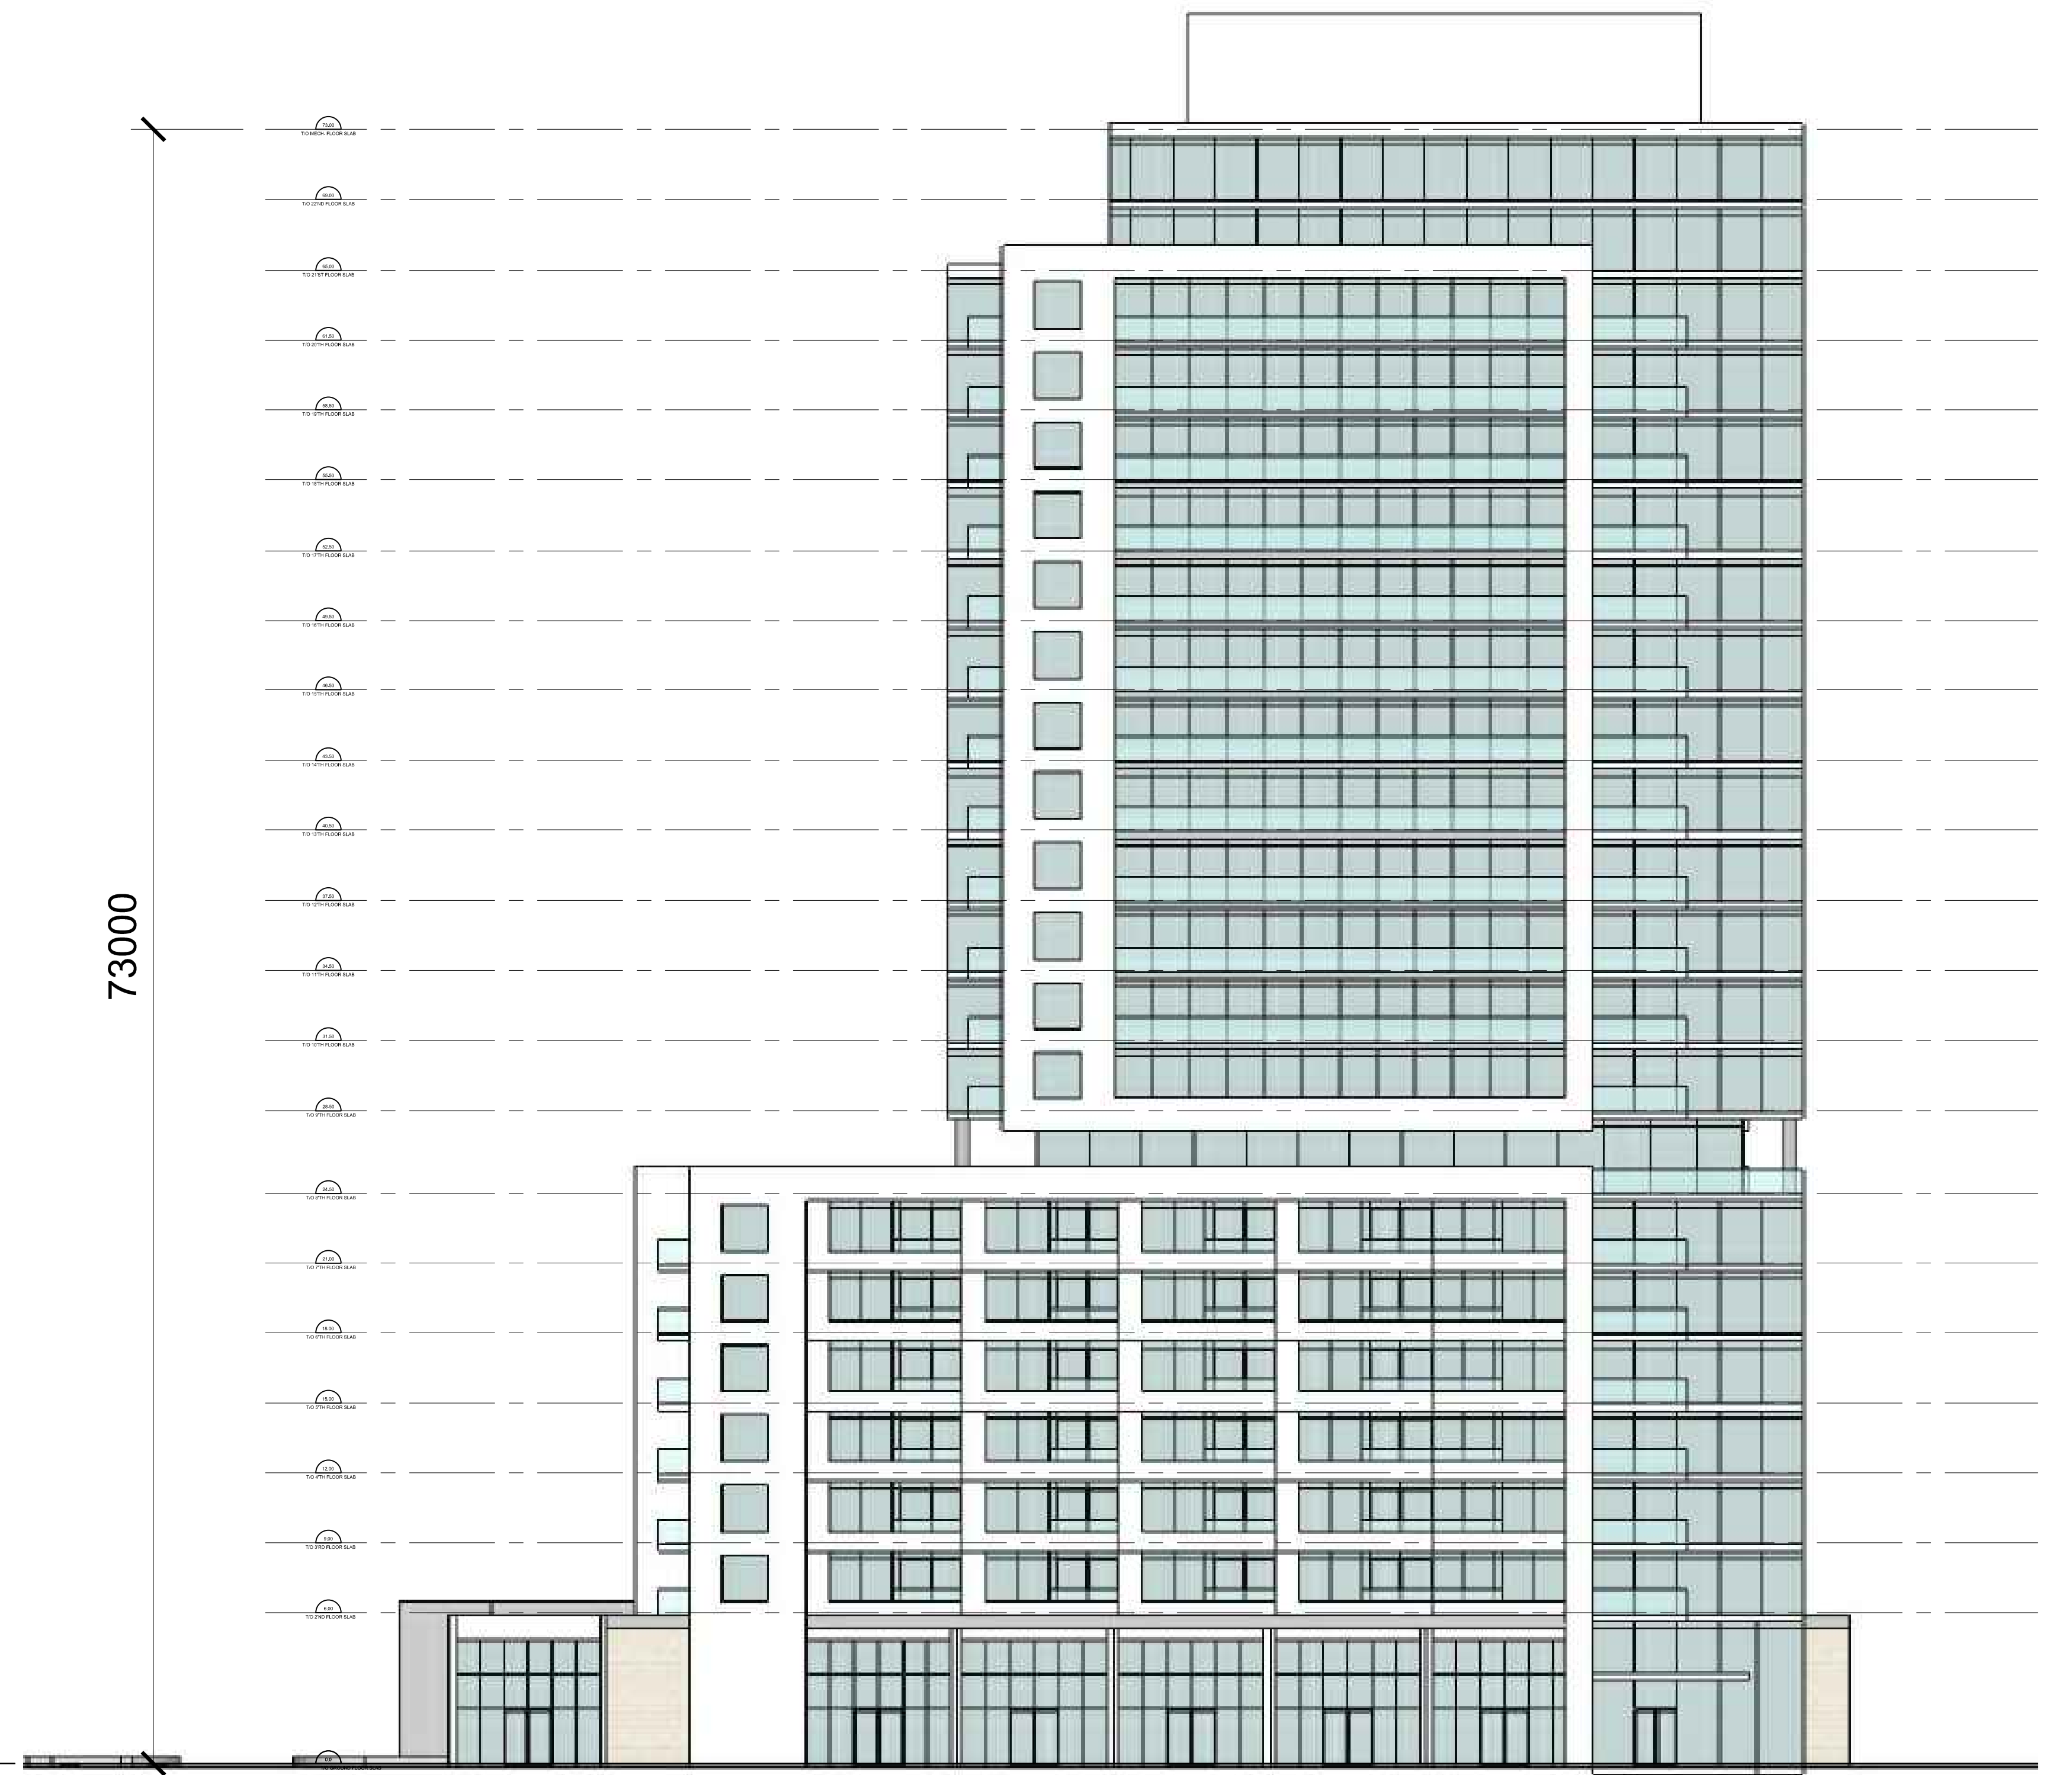

WEST ELEVATION