

TOPOGRAPHIC SKETCH of  
**PART OF LOTS 17 & 18  
CONCESSION 1 (RIDEAU FRONT)**  
(GEOGRAPHIC TOWNSHIP OF NEPEAN)  
CITY OF OTTAWA




**LEGEND (IF APPLICABLE)**

ACU	AIR CONDITIONING UNIT
AN	ANCHOR
AP	AIR PUMP
ANT	ANTENNA
BH	BORERHOLE
BB	HOSE BIB
BKR	BIKE RACK
BENCH	BENCH
BOL	BOLLARD
BOUL	BOULDER
CB	CATCH BASIN
DCB	DOUBLE CB
CBMH	CB MANHOLE
DCBMH	DOUBLE CB MANHOLE
SICB	SIDE INLET CB
CHM	CHIMNEY
CSV	VALVE CURB STOP
DRN	DRAIN
EPOST	ELECTRICAL OUTLET
FP	FLAG POLE
FL	FLOOD LIGHT
FTF	FUEL TANK FILLER CAP
GC	GARBAGE CAN
GMRK	GAS MARKER
GFL	PIPE FLANGE (GAS)
GFP	GAS FUEL PUMP
GP	POLE GUYWIRE
GSR	GAS SERVICE REGULATOR
GV	GAS VALVE
HCB	HICKENBOTTOM
HES	HEADSTONE
HLS	LIGHT STANDARD HYDRO
HM	HYDRO METER
HTN	HYDRO TRANSFORMER
HW	HAND WELL
HYD	FIRE HYDRANT
JBX	JUNCTION BOX
MB	MAILBOX
MP	MONITORING PIN
MHI	MAINTENANCE HOLE UNIDENTIFIED
MHB	MAINTENANCE HOLE BELL
MHF	MAINTENANCE HOLE FIBRE OPTIC
MHW	MAINTENANCE HOLE HYDRO
MHI	MAINTENANCE HOLE INVERT
MHS	MAINTENANCE HOLE SANITARY
MHSTM	MAINTENANCE HOLE STORM
MHT	MAINTENANCE HOLE TRAFFIC
MW	MONITORING WELL
NPB	NEWS PAPER BOX
OLP	LIGHT STANDARD ORNAMENTAL
OW	OBSERVATION WELL
PIN	PROPERTY IDENTIFICATION NUMBER
PLBX	PULL BOX
PLQ	PLAQUE
PLR	PILLAR
POST	POST
PZ	PIEZOMETER
RLC	RED LIGHT CAMERA
RWSL	RAILWAY SIGNAL LIGHT
RWSS	RAILWAY SWITCH STAND
SAT	SATELLITE DISH
SCLP	SCULPTURE
SCP	SUMP/CATCH PIT
SCV	SPRINKLER CONTROL VALVE
SHB	SPRINKLER HEAD
SIA	SIAMSE CONNECTION
SN	SIGN
SICB	SIDE INLET CATCHBASIN
SPAN	SOLAR PANEL
SPT	SEPTIC TANK
TABLE	TABLE
TB BELL	TERMINAL BOX - BELL
TB CAB	TERMINAL BOX - CABLE
TCB	TRAFFIC CONTROL BOX
TPIT	TEST PIT
TCM	TREE CONIFEROUS (DIAMETER CENTIMETRES)
TCM	TREE DECIDUOUS (DIAMETER CENTIMETRES)
TRS	TREE STUMP
TSL	TRAFFIC SIGNAL LIGHT
UMB	MARKER BELL UNDERGROUND
UMC	MARKER CABLE UNDERGROUND
UMG	MARKER GAS UNDERGROUND
UMO	MARKER OIL UNDERGROUND
UP	UTILITY POLE
VB	VALVE BOX
VC	VALVE CHAMBER
WV	WATER VALVE
WELL	WELL
	PROPERTY LINE

**VERTICAL DATUM NOTE**  
ELEVATIONS SHOWN HEREON ARE GEODETIC (CGVD-1928:1978) AND ARE DERIVED FROM THE CAN-NET VRS NETWORK MONUMENT, OTTAWA ELEVATION=95.205.

**HORIZONTAL DATUM NOTE**  
PROJECTION: UNIVERSAL TRANSVERSE MERCATOR  
(MATH. ZONE 9, CM7690W)  
DATUM: NAD 83 (ORIGINAL)

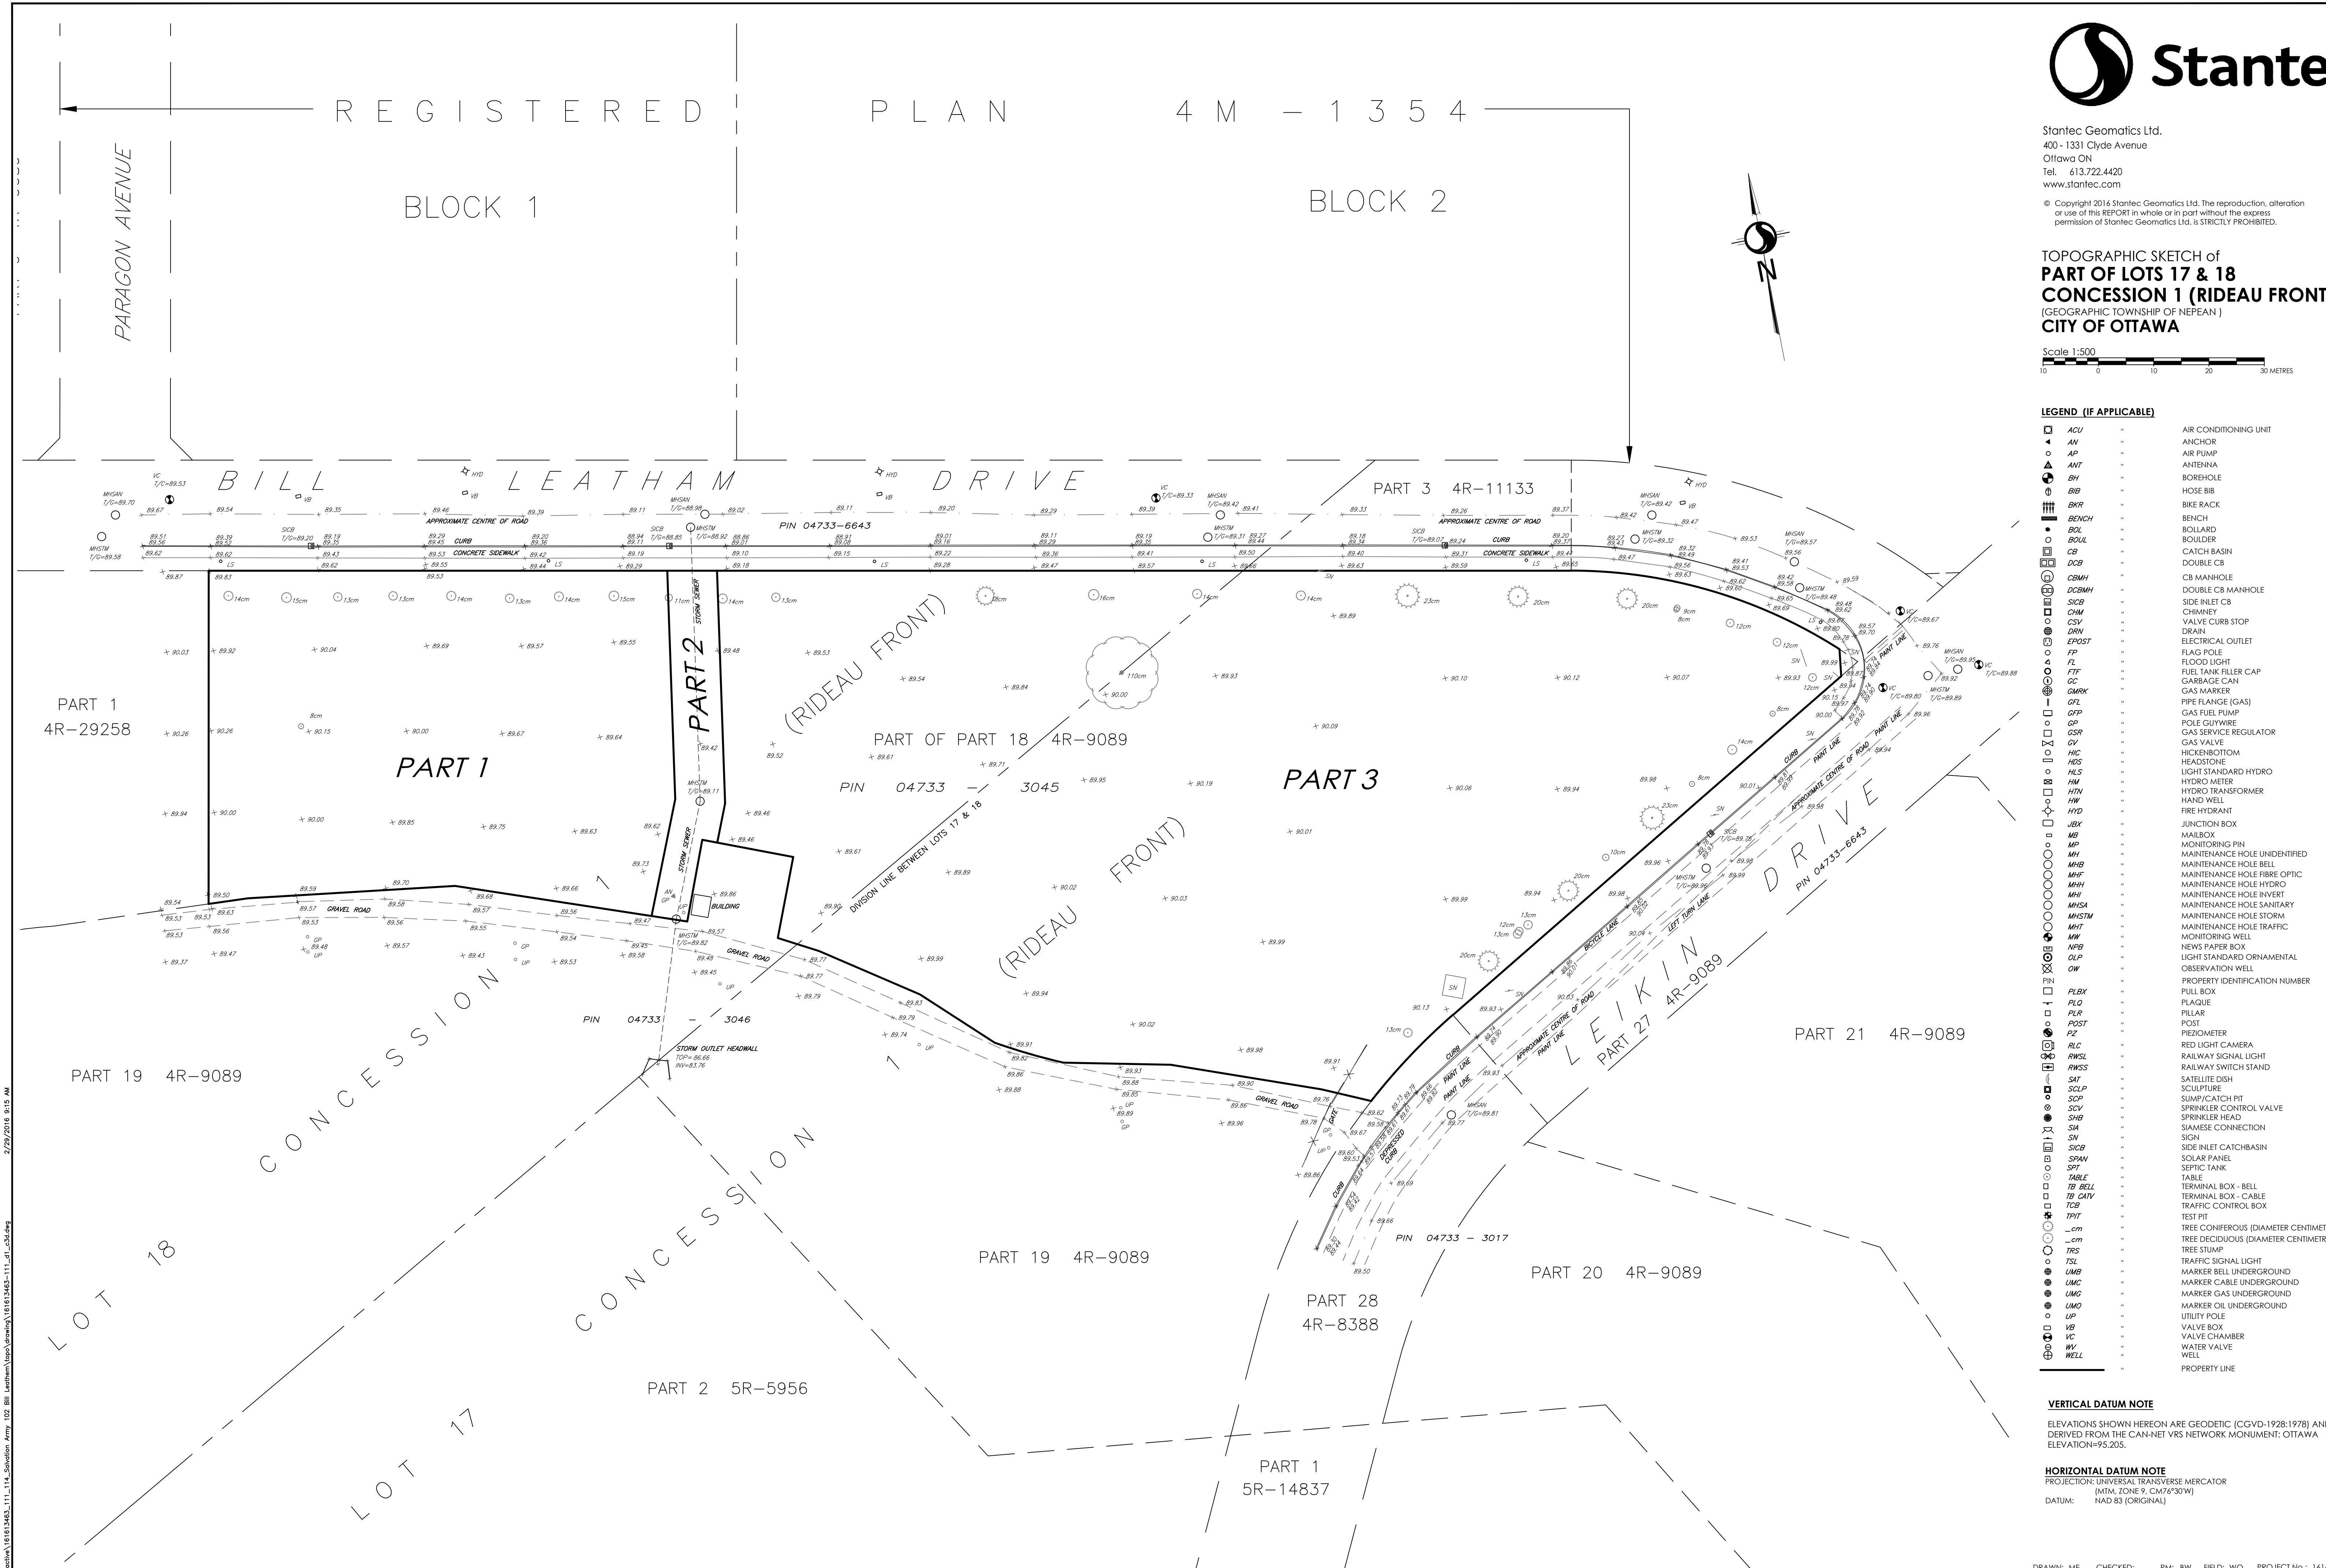

2/29/2016 9:15 AM \\s:\data\161613463-111-114\_Solution Army 102 B\Leikin\topo\topo.dwg 161613463-111.dwg