

**OPTION B**  
**SKETCH TO ILLUSTRATE PROPOSED**  
**PARKING LOT LAYOUT ON**  
**PART OF BLOCK A**  
**REGISTERED PLAN 4M-121**  
**CITY OF OTTAWA**


Prepared by Annis, O'Sullivan, Vollebek Ltd.  
 May 23, 2017

Scale 1 : 250




**Metric**

DISTANCES SHOWN ON THIS PLAN ARE IN METRES AND  
 CAN BE CONVERTED TO FEET BY DIVIDING BY 0.3048

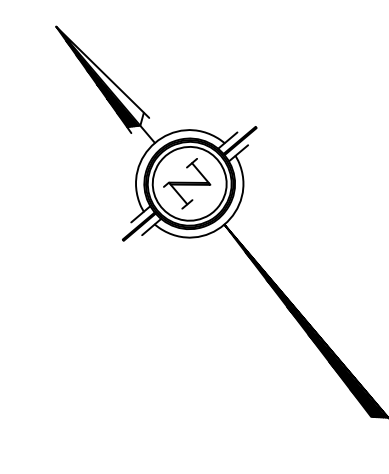

**Typical Parking Stall**

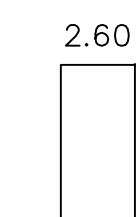

**Notes & Legend**

	Denotes	Fire Hydrant
	"	Catch Basin
	"	Top of Grate
	"	Chain Link Fence
	"	Board Fence
	"	Utility Pole
	"	Anchor
	"	Light Fixture
	"	Light Standard
	"	Flag Pole
	"	Centreline
	"	Overhead Wires (Not Hydro)
	"	Property Line

