
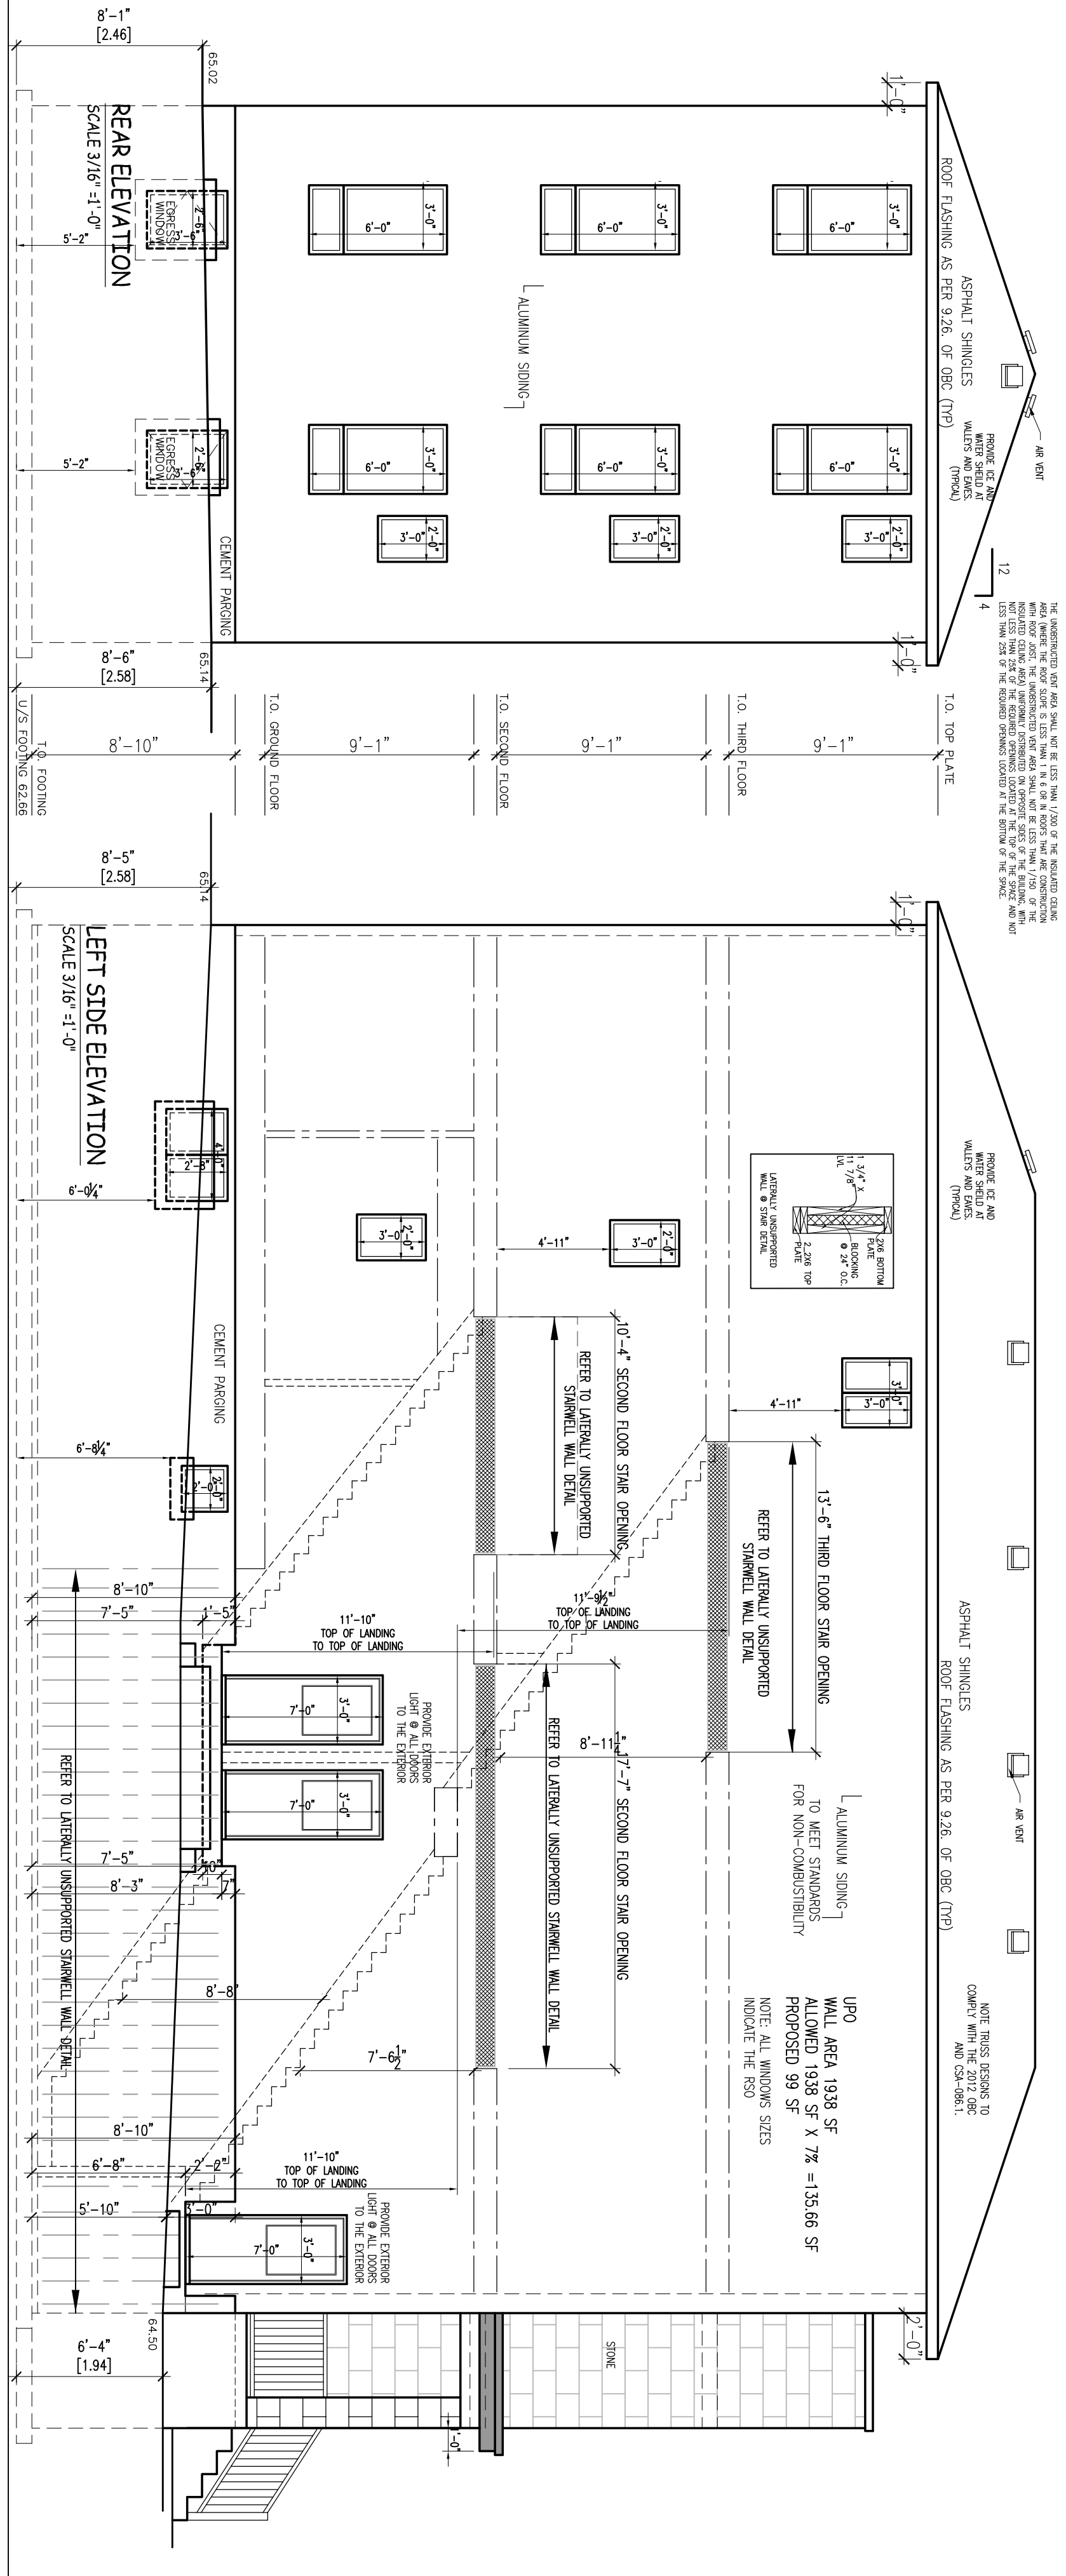


GENERAL NOTES:

1. THE GENERAL CONTRACTOR SHALL CHECK AND VERIFY ALL DIMENSIONS AND REPORT ALL ERRORS AND OMISSIONS TO THE CONSULTANT.
2. ALL WORK AND MATERIALS TO BE IN COMPLIANCE WITH ALL CODES, REGULATIONS, AND BY-LAWS.
3. FOOTINGS DESIGNED FOR 2000 P.S.F. GRAVITATIONAL LOADS SHALL BE CONSTRUCTED TO BE INSPECTED AND APPROVED BY THE CONSULTANT PRIOR TO POURING CONCRETE.
4. DO NOT SCALE THE DRAWINGS.

JOB TITLE:	
PROPOSED TRIPLEX 341 TWEDSMUIR CITY OF OTTAWA	
SHEET TITLE:	
ELEVATIONS	
NO. DESCRIPTION & DATE	
1	
REVISIONS	
SCALE: AS SHOWN DWG NO.	
DRAWN: C.S.	A3.3
CHECKED:	
DATE: JUNE 2017	
PRINT DATE:	

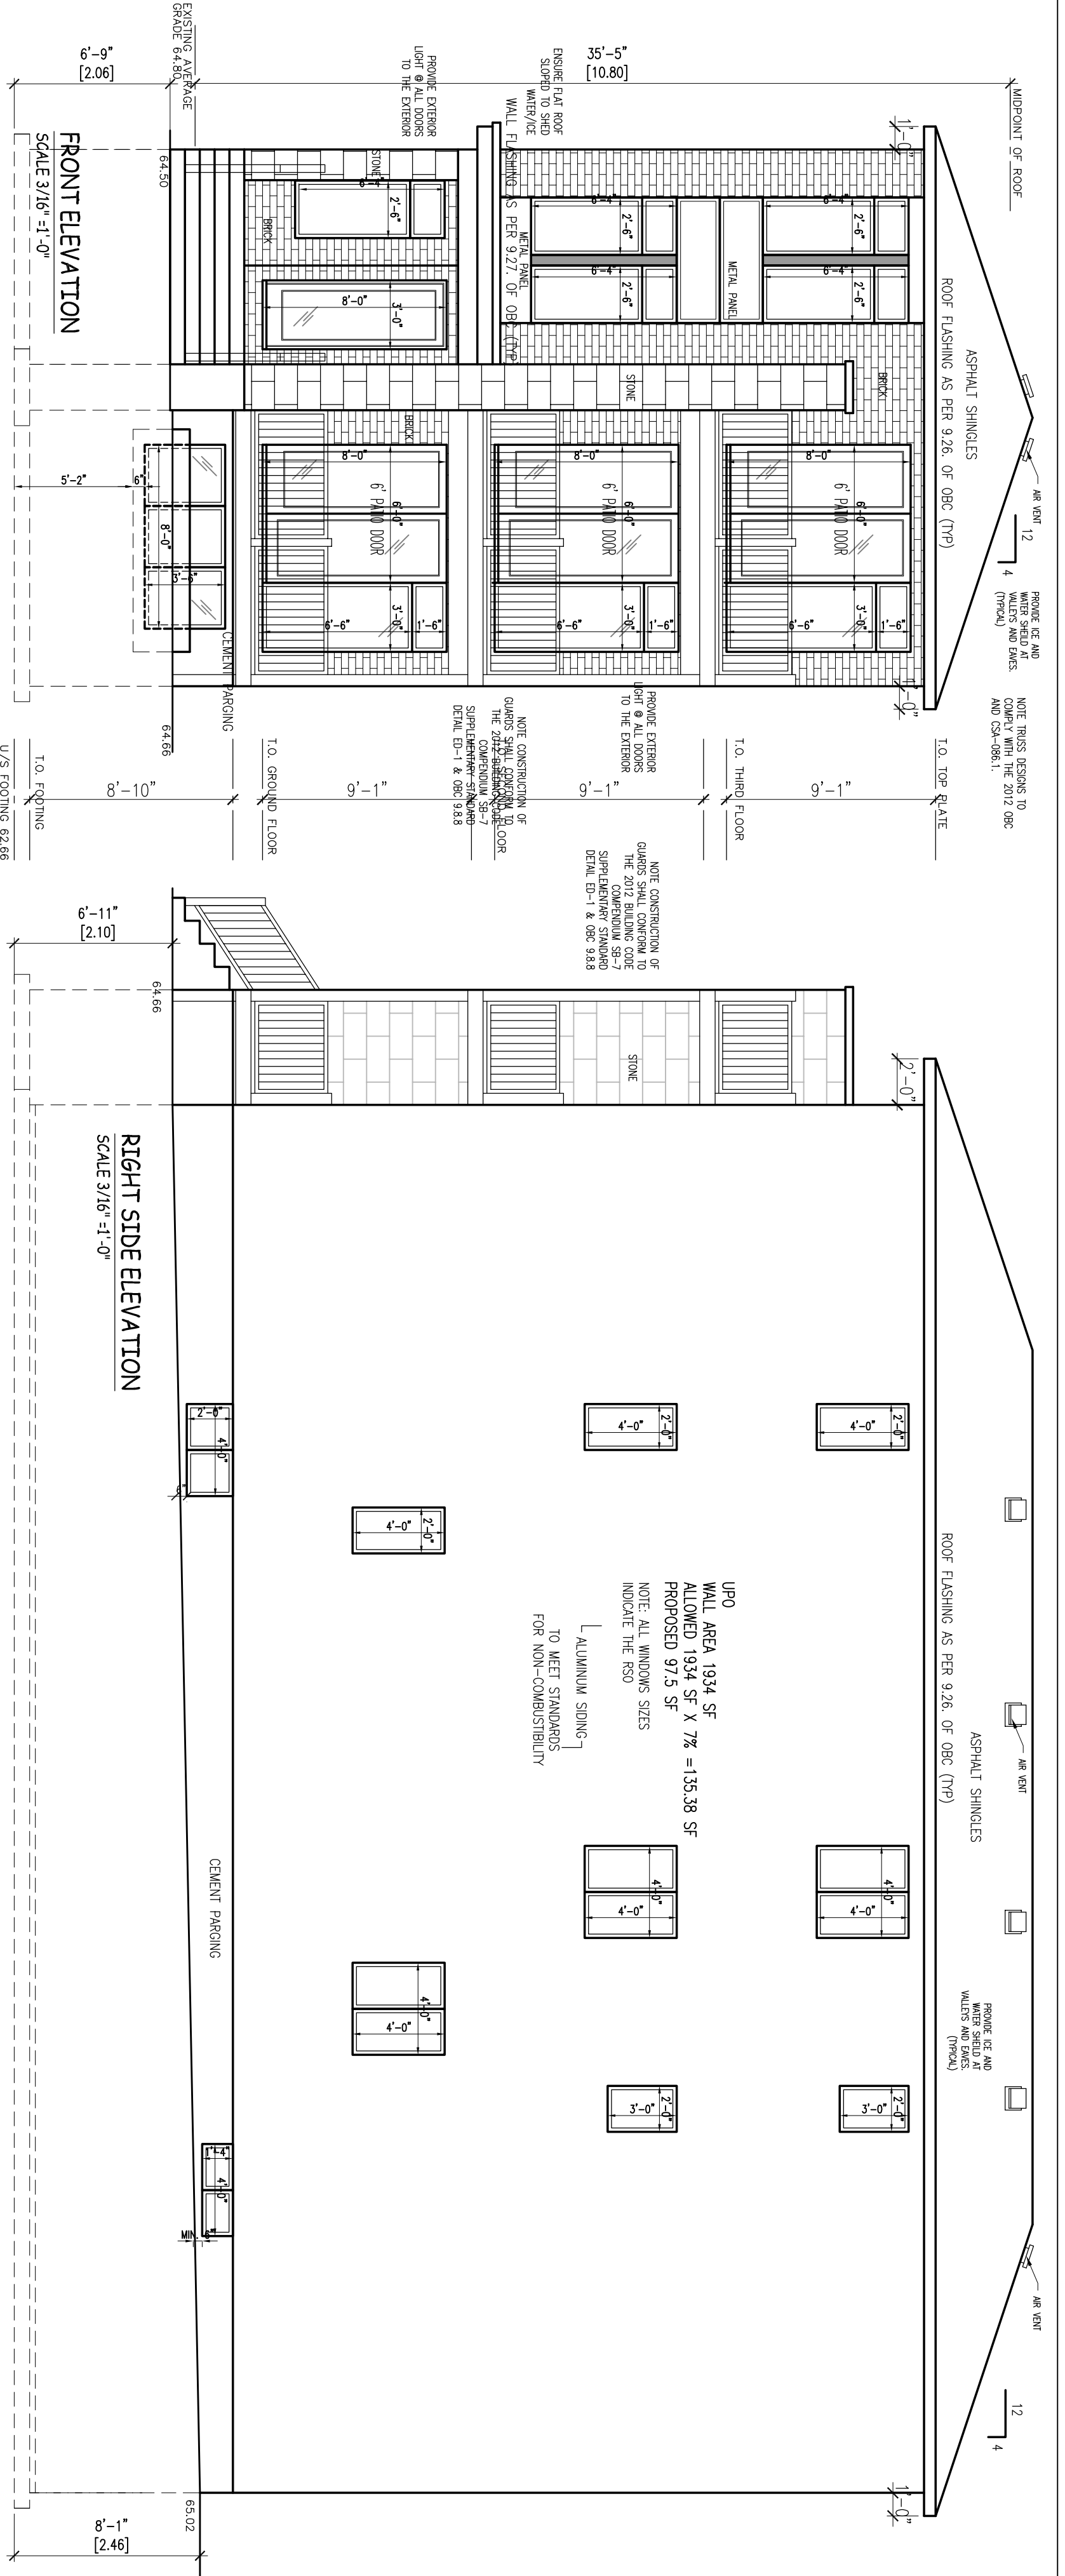

GENERAL NOTES:

1. THE GENERAL CONTRACTOR SHALL CHECK AND VERIFY ALL DIMENSIONS AND REPORT ALL ERRORS AND OMISSIONS TO THE CONSULTANT.
2. ALL WORK AND MATERIALS TO BE IN COMPLIANCE WITH ALL CODES, REGULATIONS, AND BY-LAWS.
3. FOOTINGS DESIGNED FOR 2000 P.S.F. GRAVITATIONAL LOADS SHALL BE CONSTRUCTED TO BE INSPECTED AND APPROVED BY THE CONSULTANT PRIOR TO POURING CONCRETE.
4. DO NOT SCALE THE DRAWINGS.

JOB TITLE:	
PROPOSED TRIPLEX 341 TWEDSMUIR CITY OF OTTAWA	
SHEET TITLE:	
ELEVATIONS	
NO. DESCRIPTION & DATE	
1	
REVISIONS	
SCALE: AS SHOWN DWG NO.	
DRAWN: C.S.	A3.3
CHECKED:	
DATE: JUNE 2017	
PRINT DATE:	