

SURVEYORS REAL PROPERTY REPORT
PART 1 Plan of

LOT 16 AND PART OF LOT 17
REGISTERED PLAN 263
CITY OF OTTAWA
 Surveyed by Annis, O'Sullivan, Vollebek Ltd.

Scale 1 : 150
 Metric
 DISTANCES SHOWN ON THIS PLAN ARE IN METRES AND CAN BE CONVERTED TO FEET BY DIVIDING BY 0.3048

Surveyor's Certificate

- I CERTIFY THAT:
1. This survey and plan are correct and in accordance with the Surveyors Act, the Surveyors Regulation and the regulations made under them.
 2. The survey was completed on the 17th day of January, 2018.


January 24, 2018
 Date
 Richard R. Gauthier
 Ontario Land Surveyor

PART 2
 THIS PLAN MUST BE READ IN CONJUNCTION WITH SURVEY REPORT DATED: January 24, 2018.

ANNIS, O'SULLIVAN, VOLLEBEK LTD grants to the City of Ottawa, Ontario, the right to use the information contained in this report for the purposes of the Surveyors Act and the regulations made under the Surveyors Act and the regulations made under them.

Notes & Legend

- Opened Survey Monument Point
- Survey Monument Found
- S— Standard Iron Bar
- SB— Spot Standard Iron Bar
- W— Witness
- (WT)— Witness
- (AC)— Annis, O'Sullivan, Vollebek Ltd.
- (P)— Registered Plan 263
- (F1)— (F1) Plan, September 28, 2008
- (F2)— (F2) Plan, September 28, 2008
- (F3)— (F3) Plan, December 15, 2016
- (AO)— (AO) Plan, December 15, 2016
- GM— Overhead Wires
- CM— Gas Meter
- CRW— Concrete Retaining Wall
- WRW— Wood Retaining Wall
- CLF— Chain Link Fence
- SCF— Security Chain Link Fence

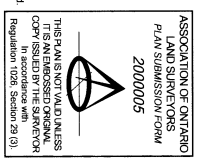

©Annis, O'Sullivan, Vollebek Ltd., 2018. THIS PLAN IS PROTECTED BY COPYRIGHT.
ANNIS, O'SULLIVAN, VOLLEBEK LTD.
 14 Concourse Gate, Suite 500
 Ottawa, Ontario, Canada K2E 7S8
 Phone: (613) 721-1079
 Fax: (613) 721-1079
 Email: info@annisov.com
 Ontario Land Surveyors Act, R.S.O. 1990, Chapter C.18, Section 117, R. 268, O.C. 2