



GENERAL NOTES

LEGEND

- PROPERTY LINE
- BUILDING
- SOFTSCAPE/PLANTING
- HARDSCAPE

REVISIONS

NO.	D/M/Y	REVISION	FORMAT
10	09/04/2019	PLANTING & HARDSCAPE DIAGRAM	PDF
9	07/31/2019	PLANTING & HARDSCAPE DIAGRAM	PDF
8	07/22/2019	PLANTING & HARDSCAPE DIAGRAM	PDF
7	14/12/2018	PLANTING & HARDSCAPE DIAGRAM	PDF
6	13/12/2018	REISSUED FOR SPA	PDF
5	20/10/2018	REISSUED FOR SPA	PDF
4	11/05/2018	REISSUED FOR SPA	PDF
3	12/04/2018	REISSUED FOR SPA	PDF
2	13/11/2017	ISSUED FOR SPA	PDF
1	03/10/2017	ISSUED FOR CLIENT REVIEW	PDF
NO.	D/M/Y	MILESTONE / FAIT SAILLANT	FORMAT

PROJECT / LOCATION :


**1375 CLYDE AVENUE**  
OTTAWA, ONTARIO

CLIENT

**DYMON MANAGEMENT**

**FOTENN**  
Planning + Design

223 McLeod Street, Ottawa ON K2P 0Z8 613.730.5709 www.fotenn.com

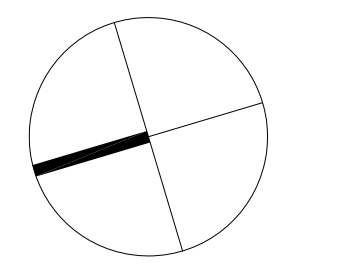

SHEET TITLE

**SOFTSCAPE & HARDSCAPE  
DIAGRAM**

REVIEWED	RP	DRAWING NO.
DRAWN	CB	
DATE	04 OCT 2017	SHEET NO.
SCALE	1 : 250	

**L2-1**