


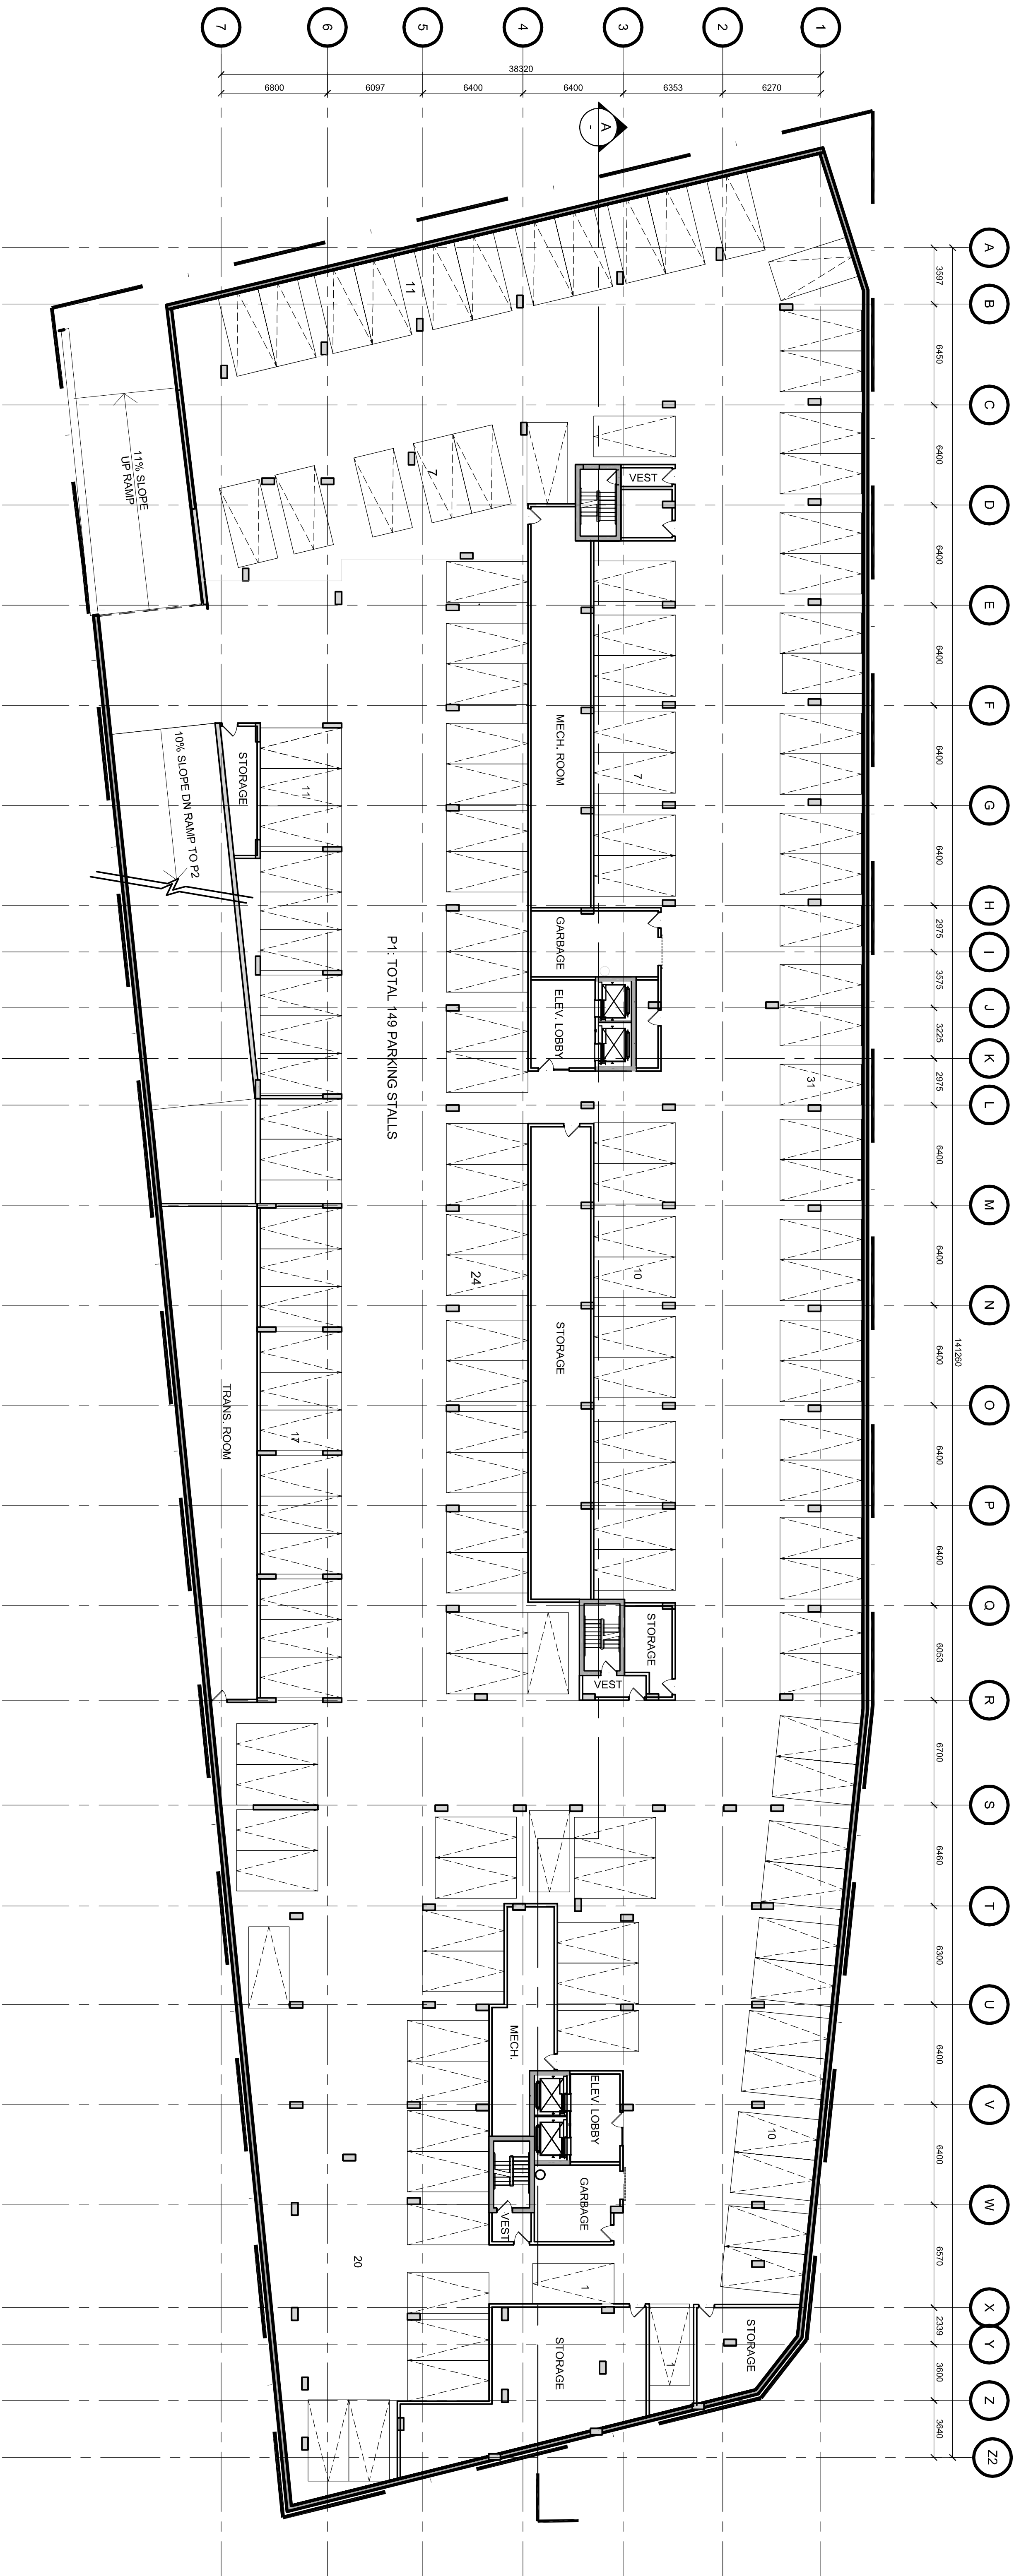

PARKING P1 PLAN

SCALE 1:200