




MARCH 21  
10:00 AM

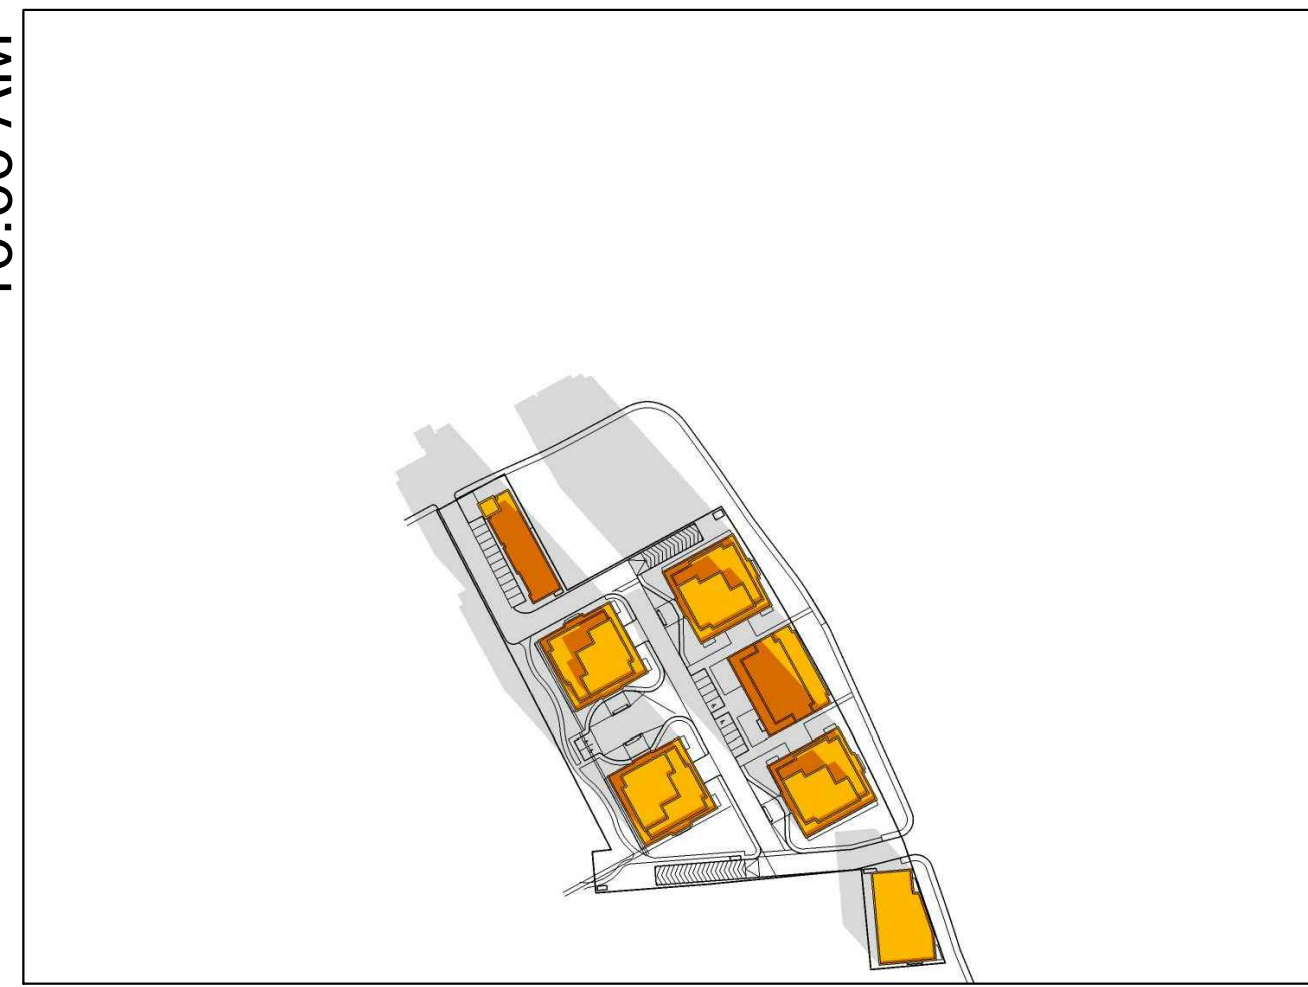


12:00 PM

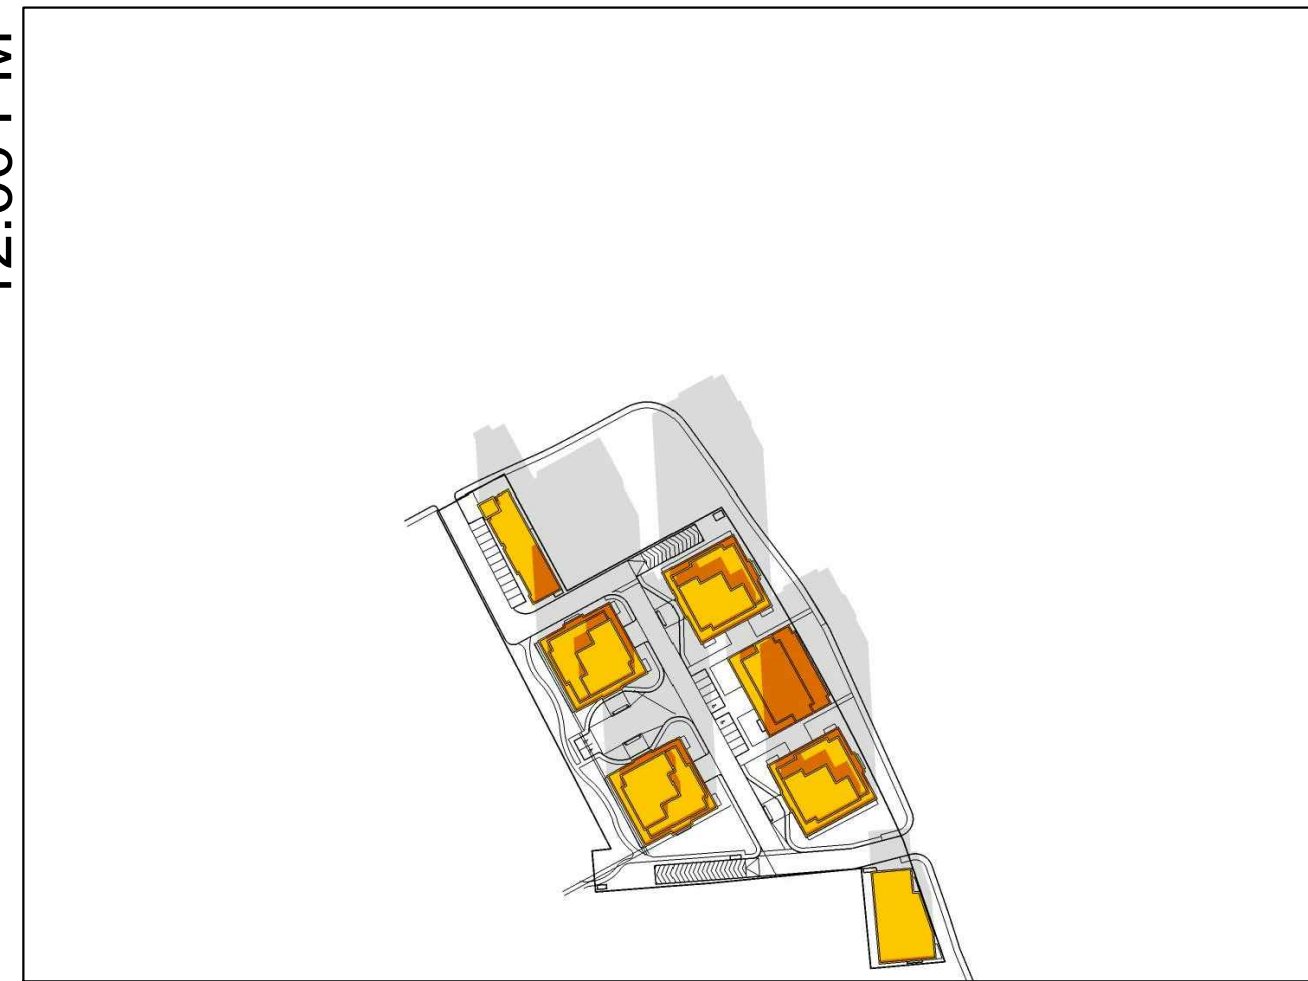


2:00 PM

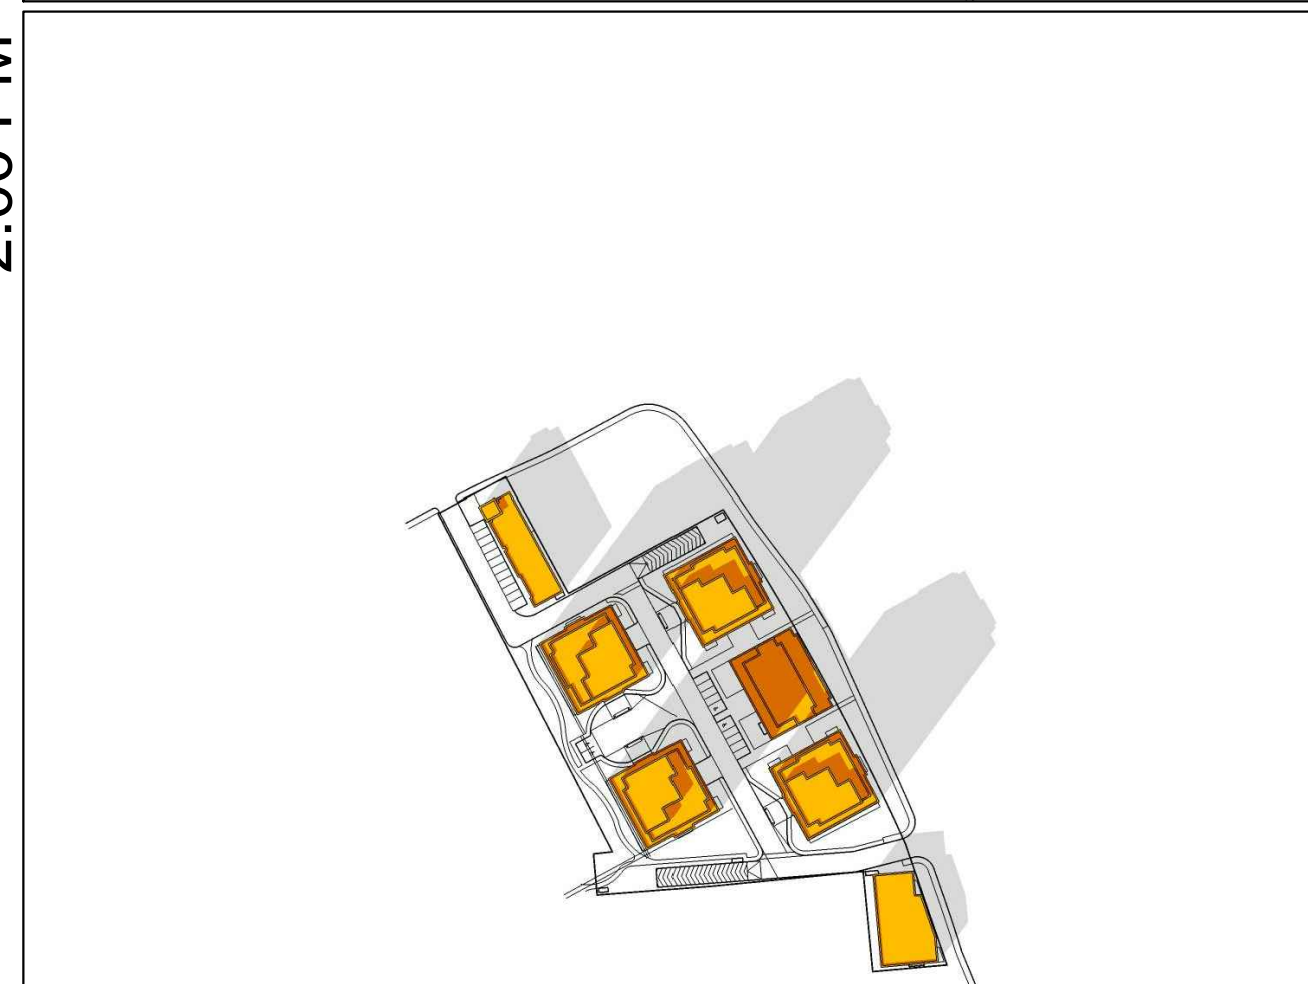


4:00 PM

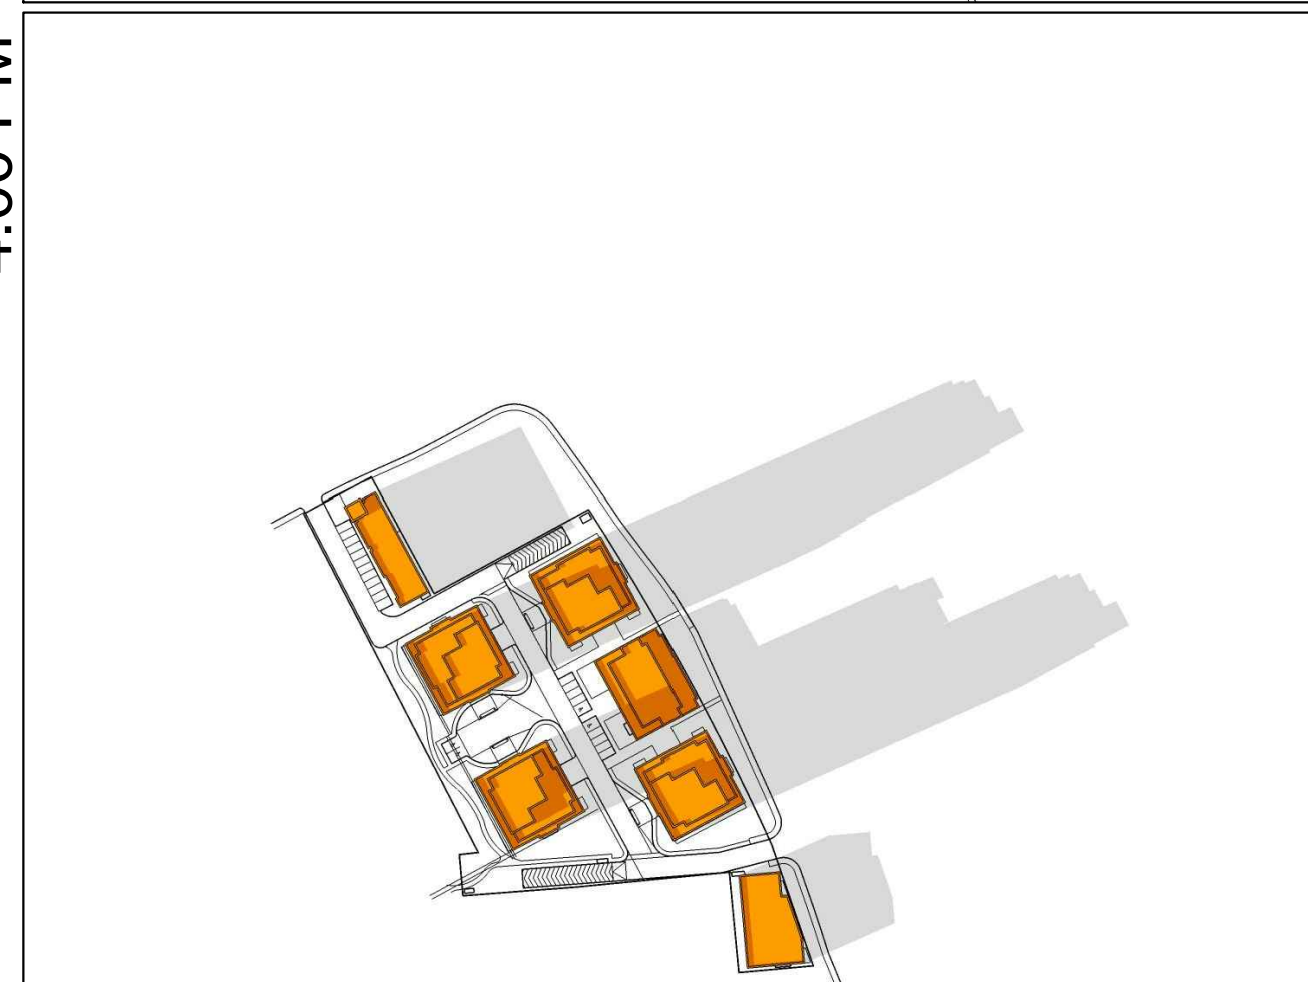


JUNE 21  
10:00 AM

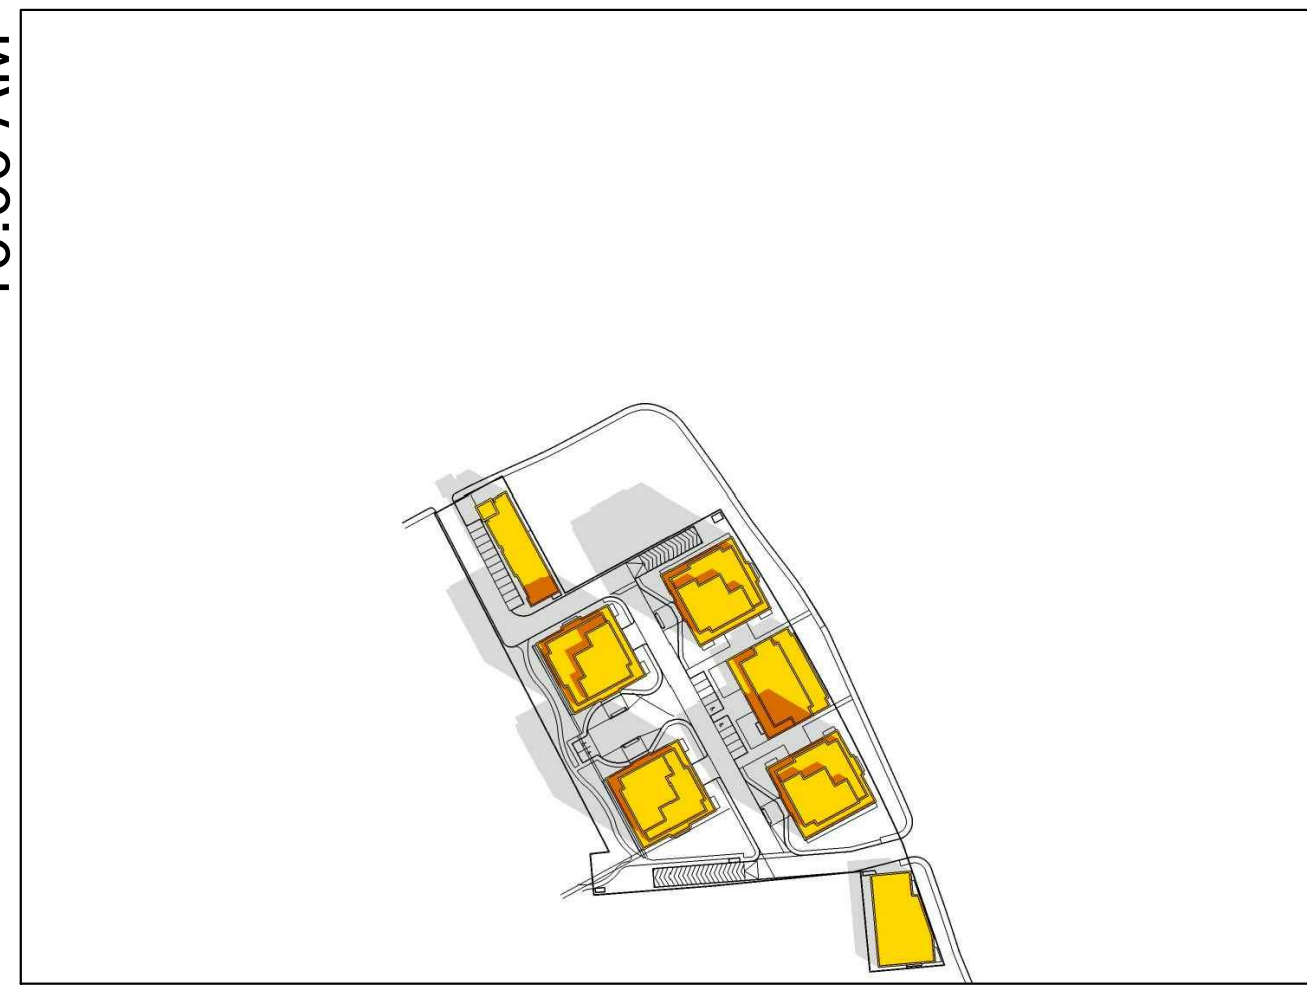


12:00 PM

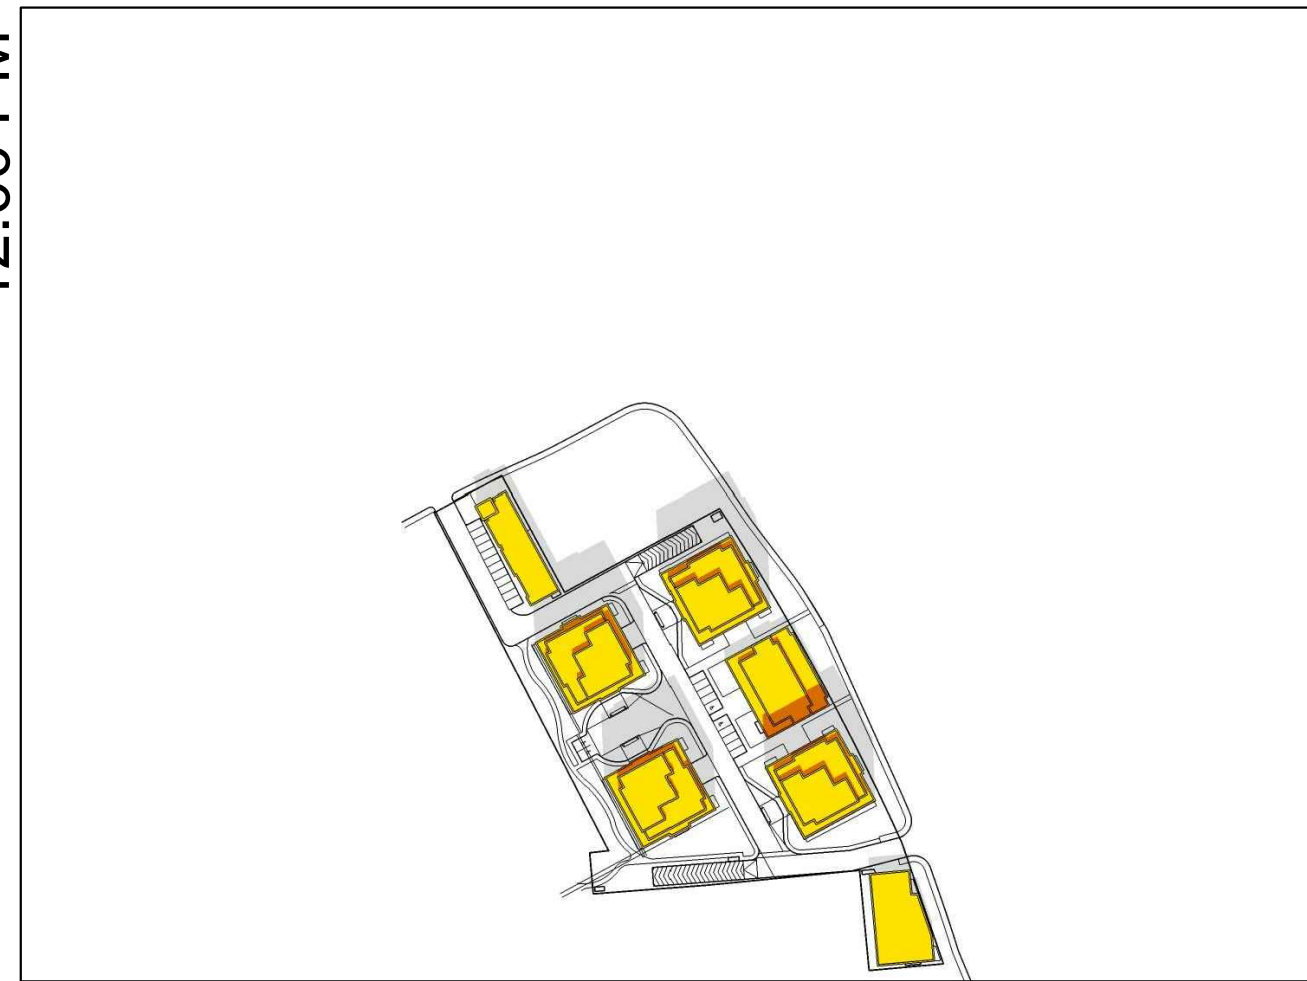


2:00 PM

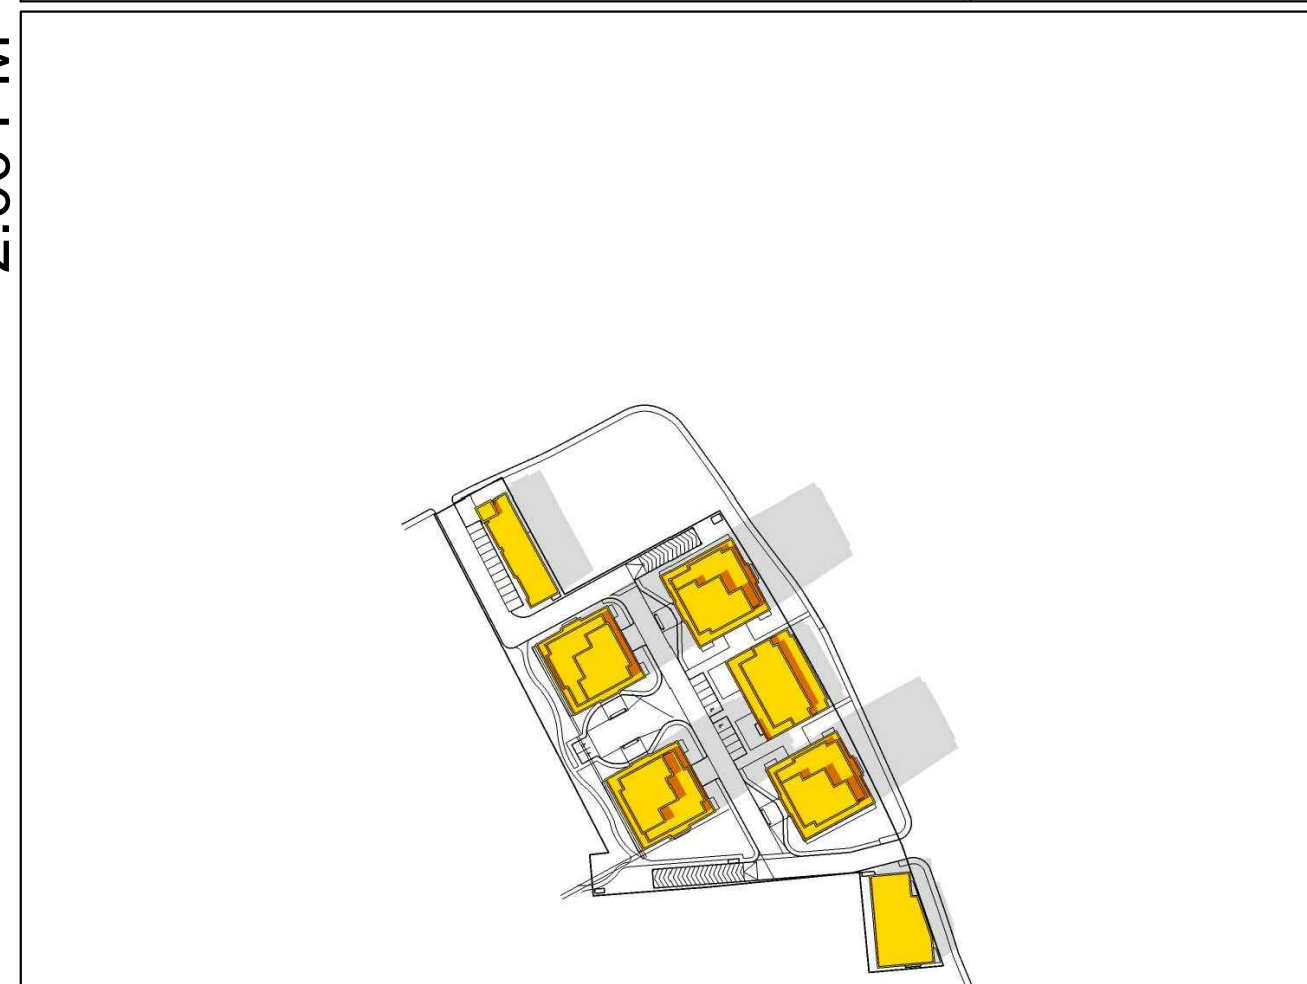


4:00 PM

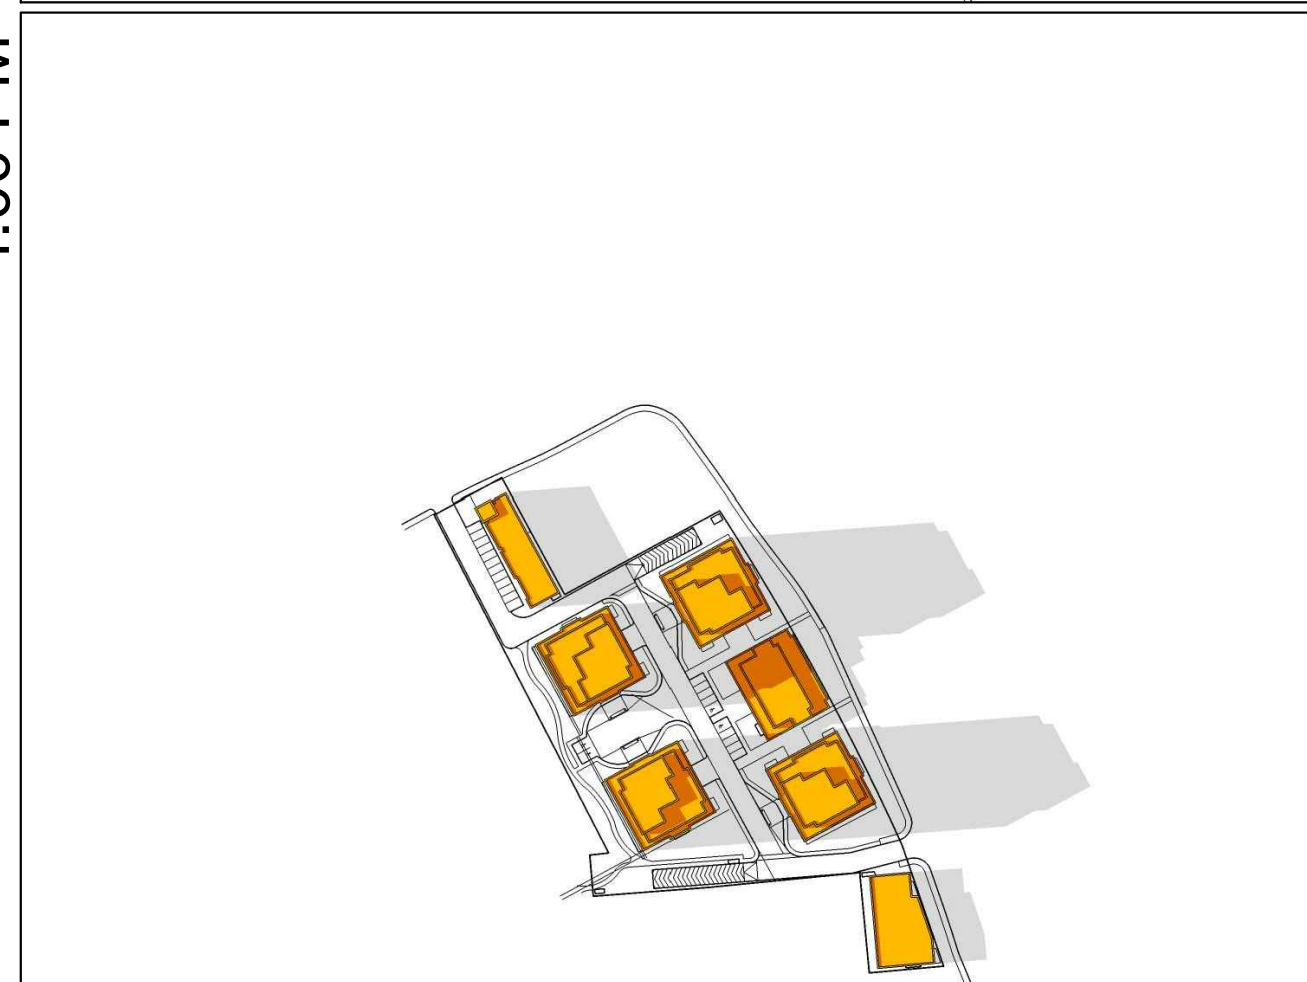

SEPTEMBER 21  
10:00 AM

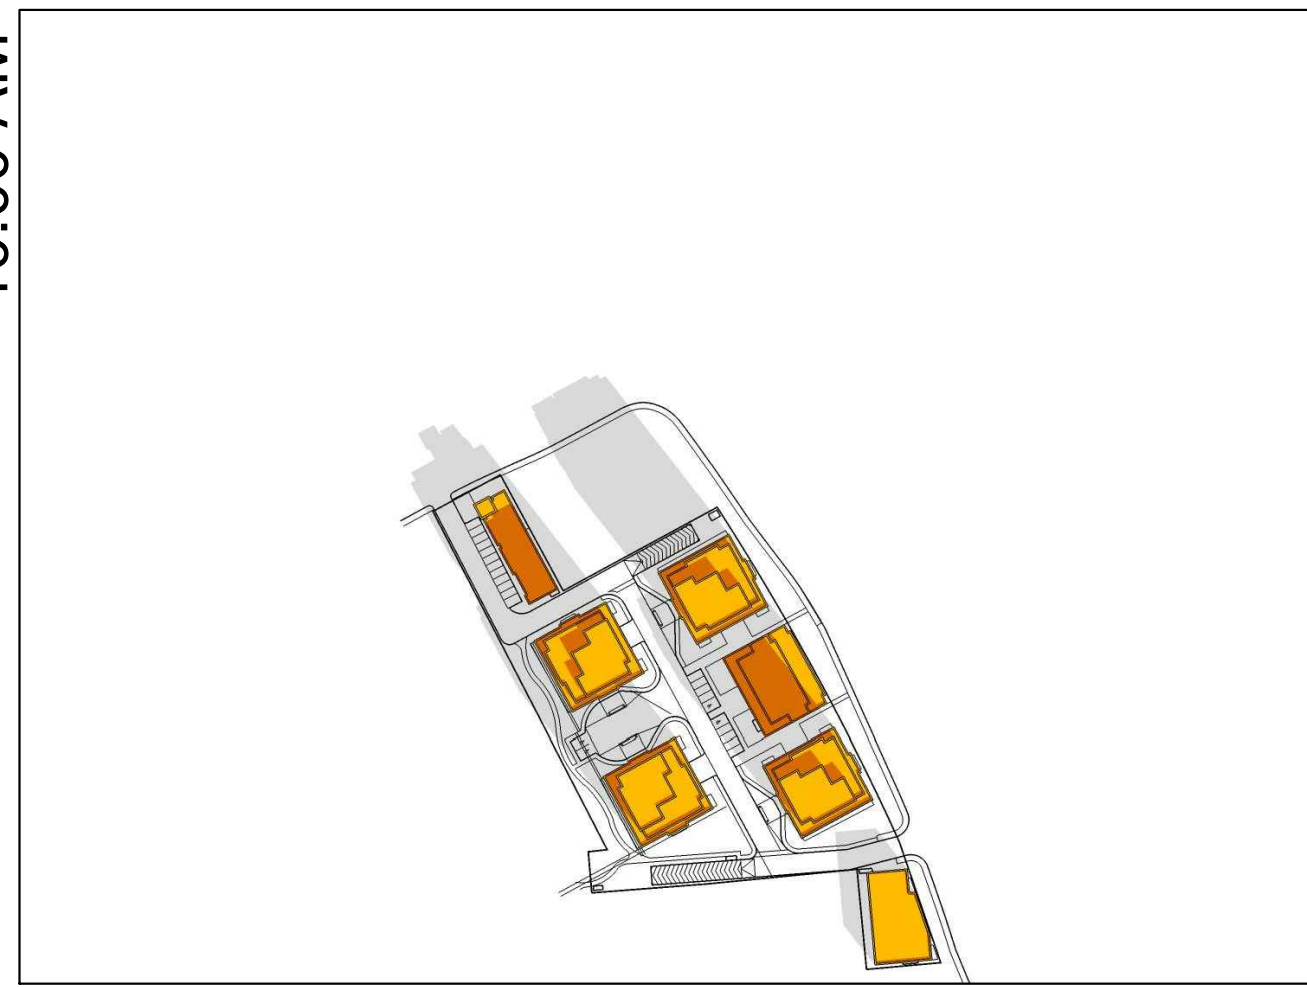


12:00 PM

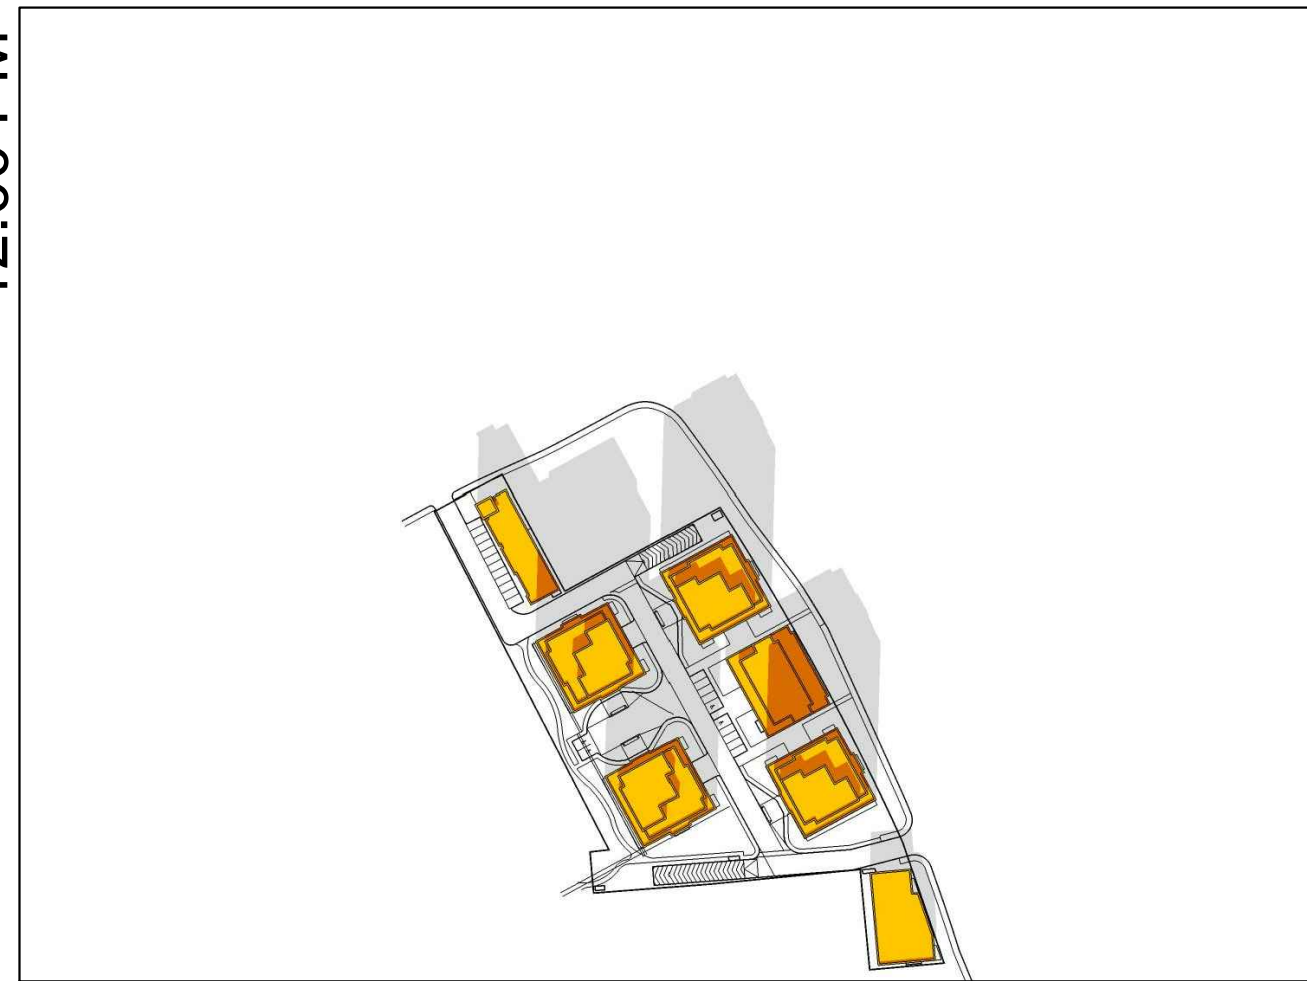


2:00 PM




4:00 PM

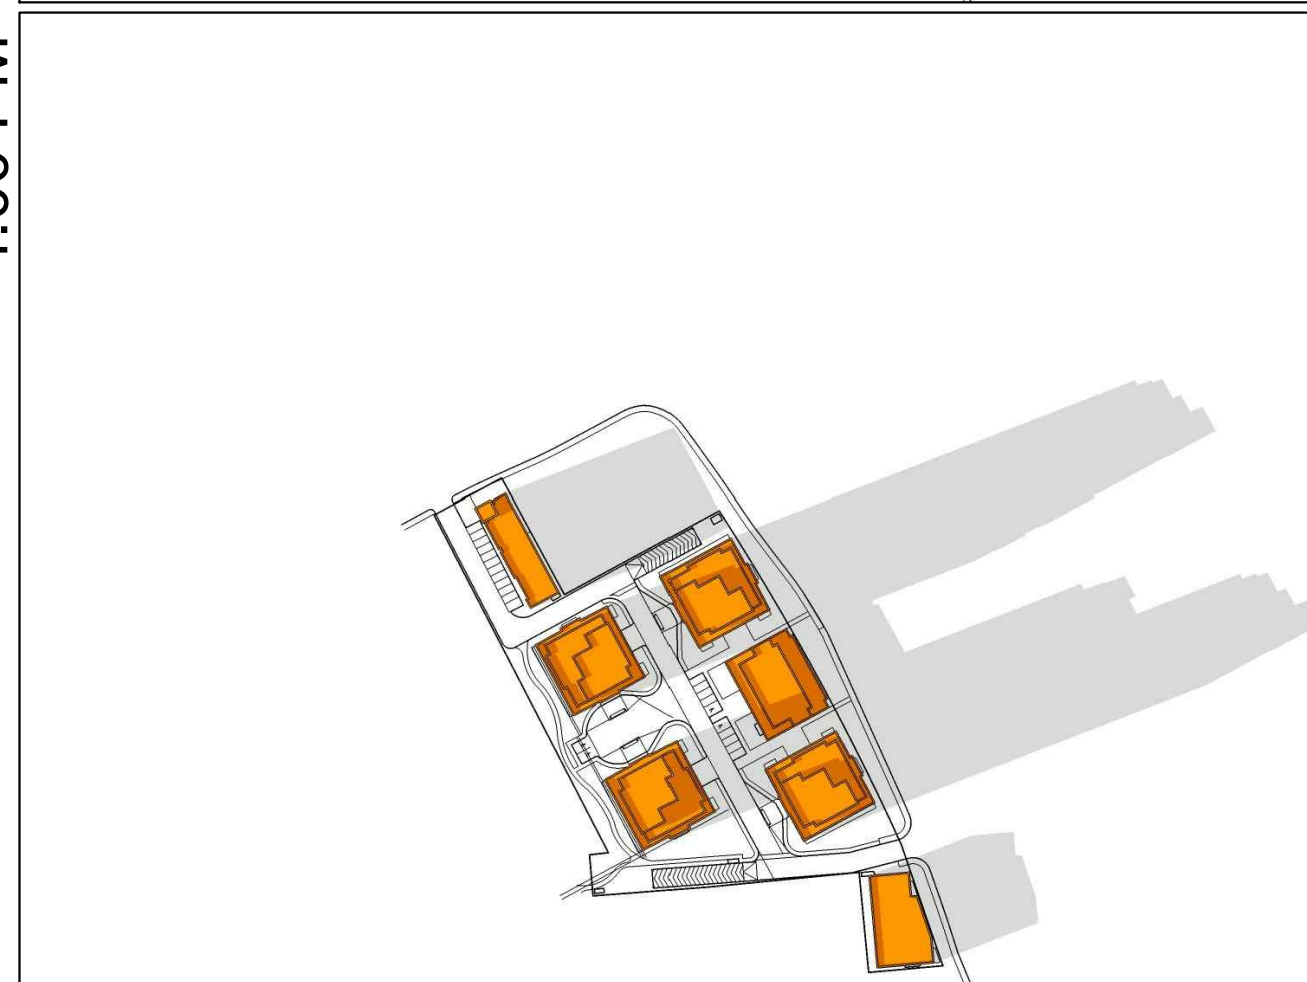

DECEMBER 21  
10:00 AM

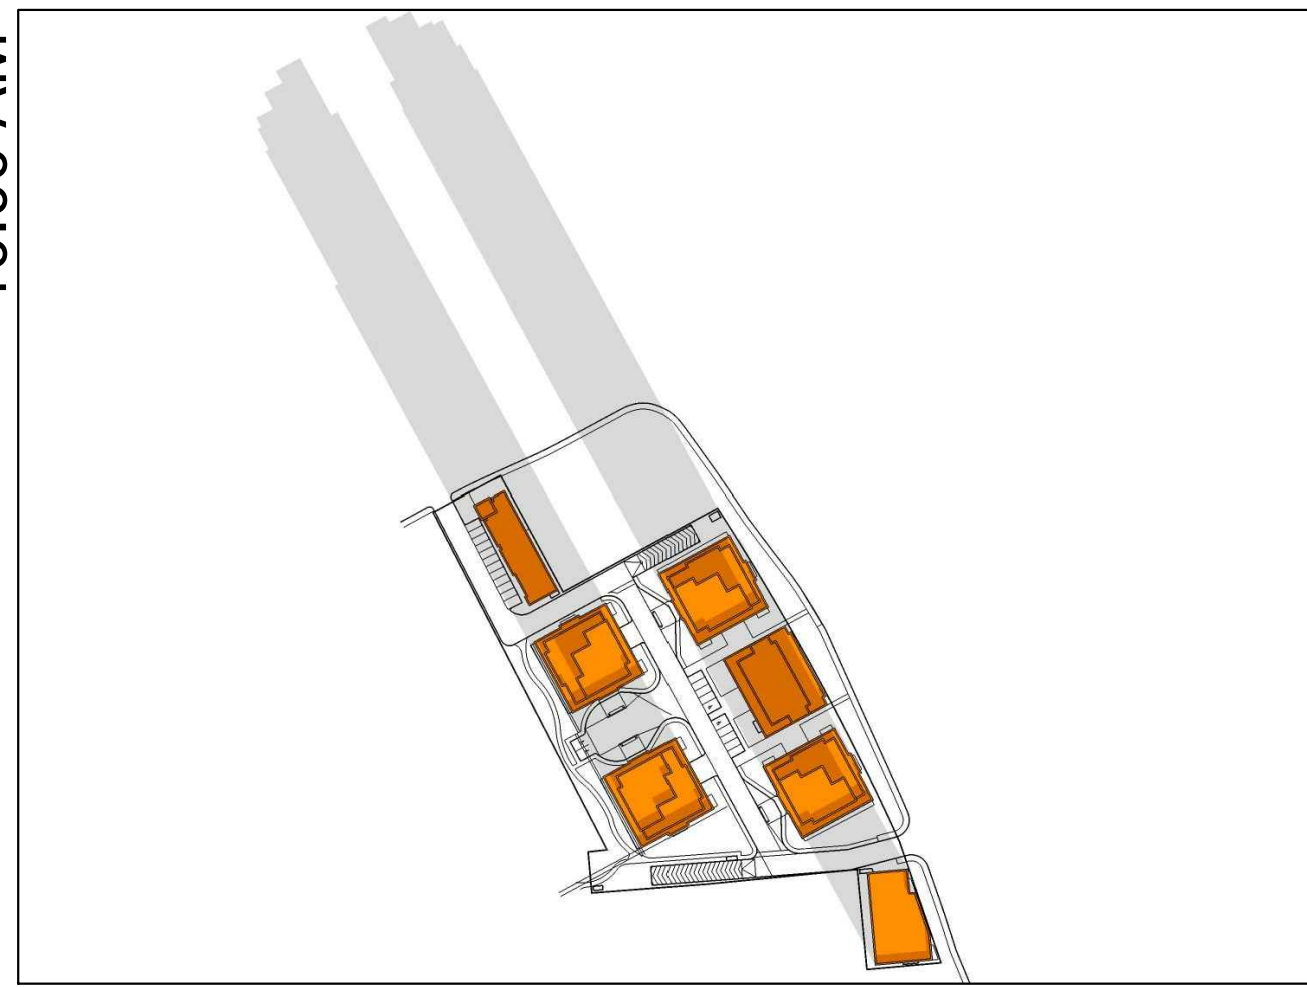

12:00 PM

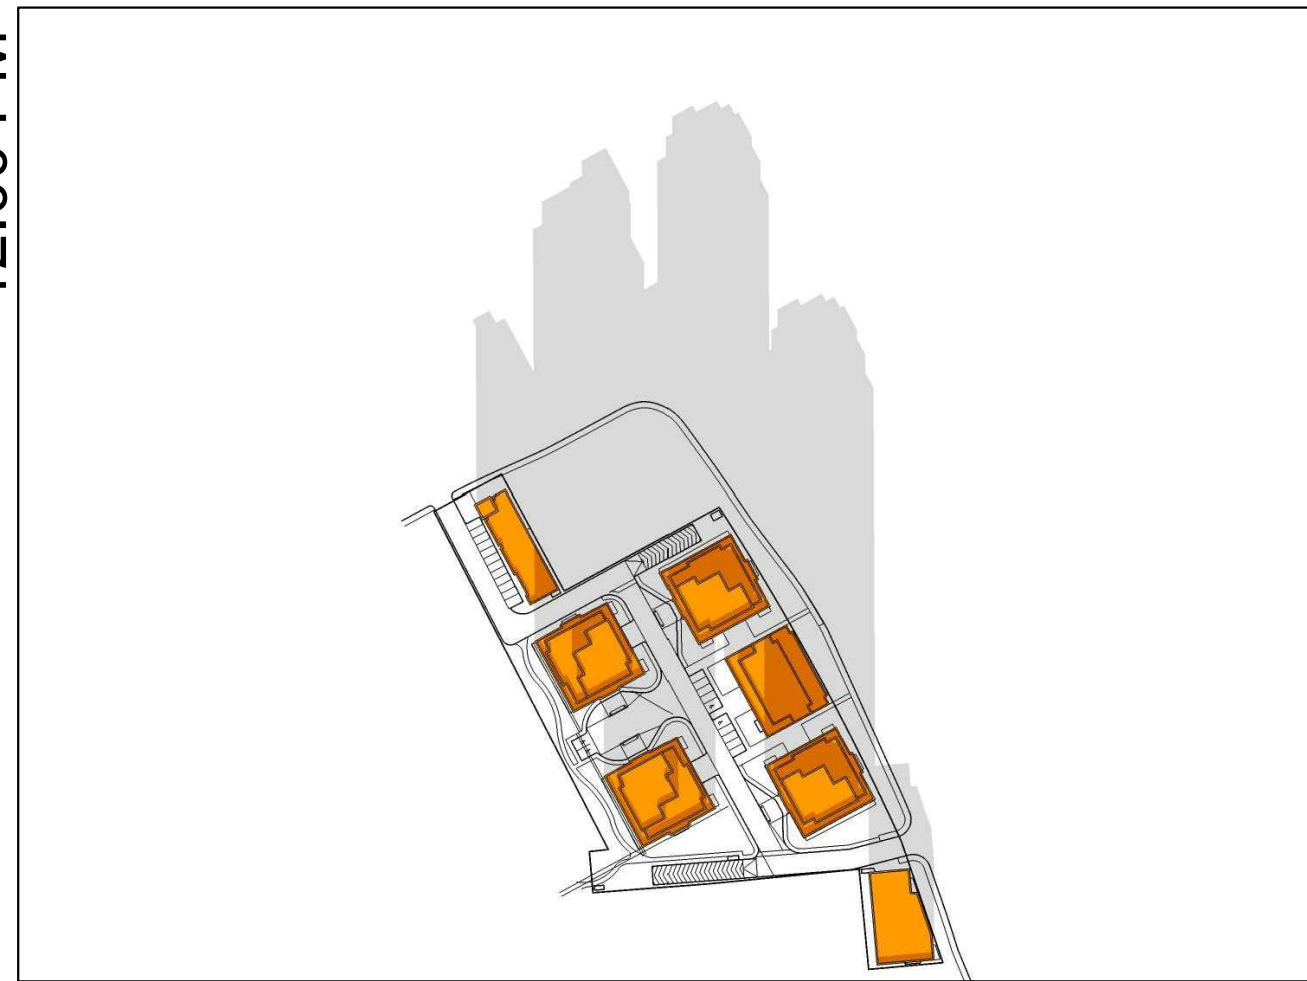

2:00 PM



# SHADOW STUDIES

PROPOSED RESIDENTIAL TOWER  
MONTREAL ROAD CONDOS

PROJECT No. 2912

AUGUST 27, 2014

SCALE: N.T.S.

VINCENT P.  
COLIZZA  
ARCHITECT  
INCORPORATED