


METRIC
DISTANCES AND ELEVATIONS SHOWN ON THIS PLAN ARE IN METRES
AND CAN BE CONVERTED TO FEET BY DIVIDING BY 0.3048

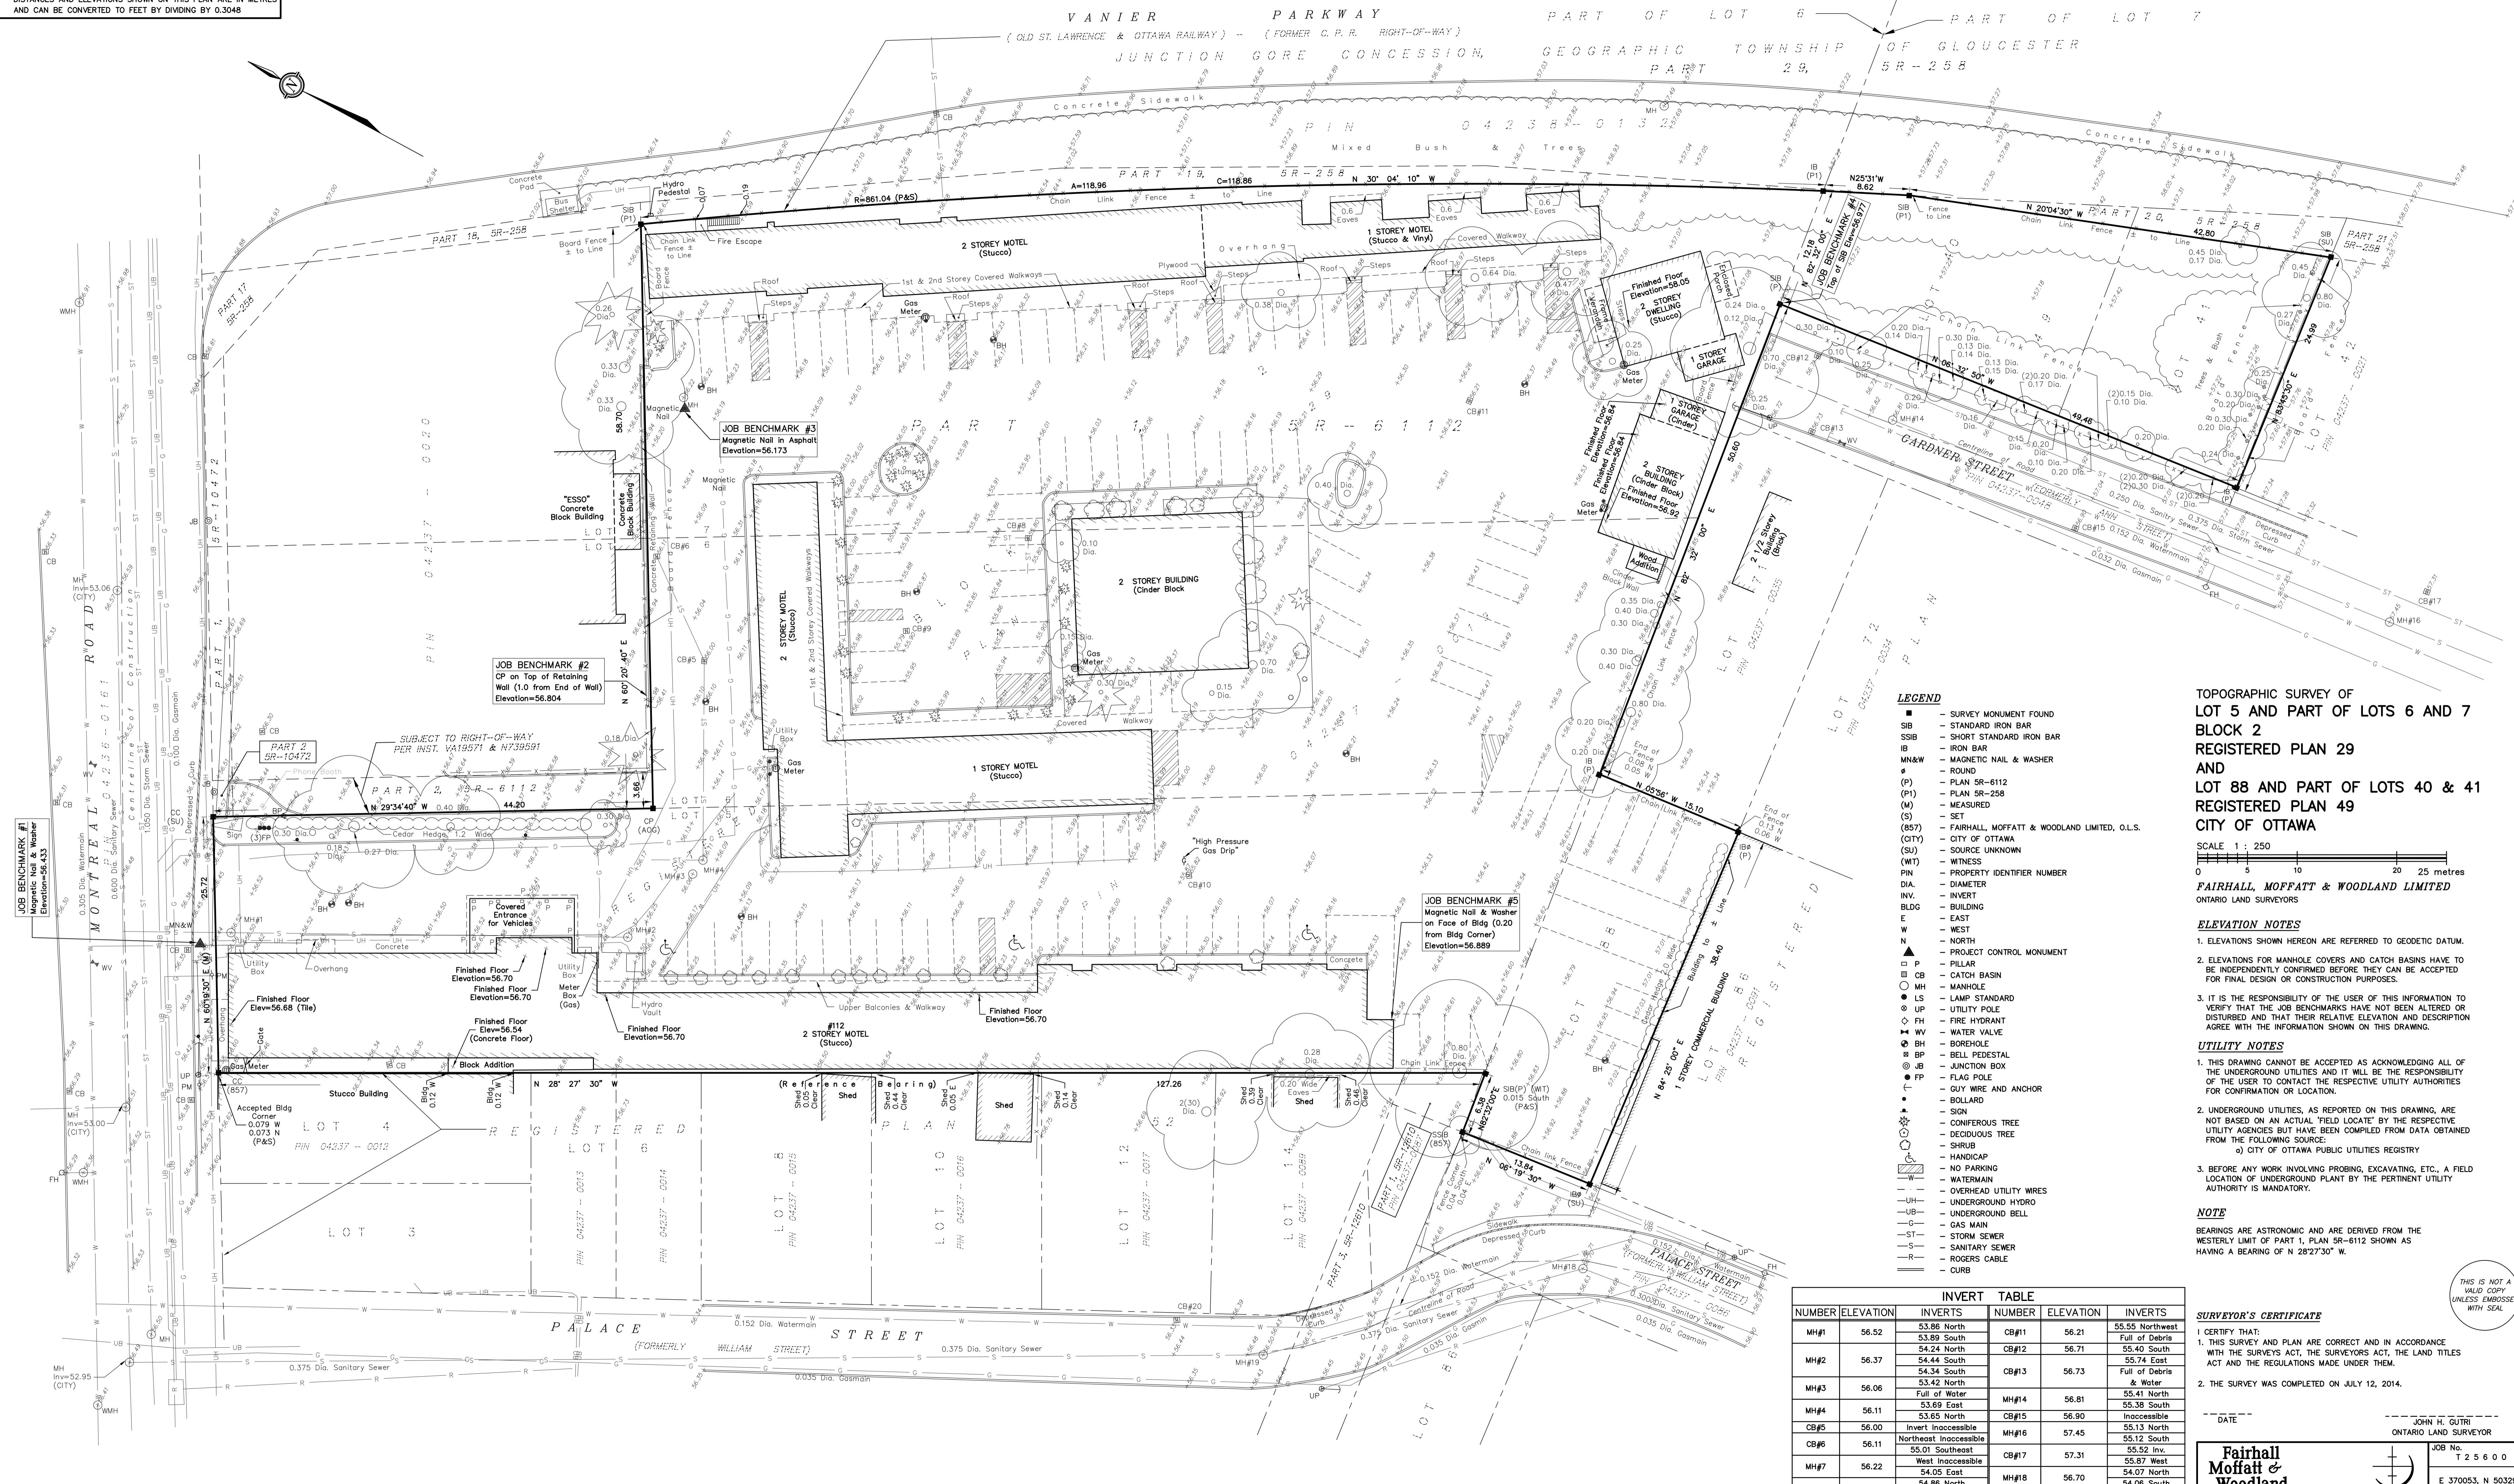

- LEGEND**
- - SURVEY MONUMENT FOUND
 - SIB - STANDARD IRON BAR
 - SSIB - SHORT STANDARD IRON BAR
 - IB - IRON BAR
 - MN&W - MAGNETIC NAIL & WASHER
 - - ROUND
 - (P) - PLAN SR-6112
 - (M) - PLAN SR-258
 - (M) - MEASURED
 - (S) - SET
 - (857) - FAIRHALL, MOFFATT & WOODLAND LIMITED, O.L.S.
 - (CITY) - CITY OF OTTAWA
 - (SU) - SOURCE UNKNOWN
 - (WT) - WITNESS
 - PIN - PROPERTY IDENTIFIER NUMBER
 - DIA. - DIAMETER
 - INV. - INVERT
 - BLDG - BUILDING
 - E - EAST
 - W - WEST
 - N - NORTH
 - ▲ - PROJECT CONTROL MONUMENT
 - P - PILLAR
 - CB - CATCH BASIN
 - MH - MANHOLE
 - LS - LAMP STANDARD
 - UP - UTILITY POLE
 - FH - FIRE HYDRANT
 - WV - WATER VALVE
 - BH - BOREHOLE
 - BP - BELL PEDESTAL
 - JB - JUNCTION BOX
 - FP - FLAG POLE
 - - GUY WIRE AND ANCHOR
 - - BOLLARD
 - - SIGN
 - - CONIFEROUS TREE
 - - DECIDUOUS TREE
 - - SHRUB
 - - HANDICAP
 - - NO PARKING
 - - WATERMAIN
 - - OVERHEAD UTILITY WIRES
 - - UNDERGROUND HYDRO
 - - UNDERGROUND BELL
 - - GAS MAIN
 - - ST - STORM SEWER
 - - S - SANITARY SEWER
 - - R - ROGERS CABLE
 - - CURB

TOPOGRAPHIC SURVEY OF
LOT 5 AND PART OF LOTS 6 AND 7
BLOCK 2
REGISTERED PLAN 29
AND
LOT 88 AND PART OF LOTS 40 & 41
REGISTERED PLAN 49
CITY OF OTTAWA

SCALE 1 : 250
0 10 20 25 metres
FAIRHALL, MOFFATT & WOODLAND LIMITED
ONTARIO LAND SURVEYORS

- ELEVATION NOTES**
- ELEVATIONS SHOWN HEREON ARE REFERRED TO GEODETIC DATUM.
 - ELEVATIONS FOR MANHOLE COVERS AND CATCH BASINS HAVE TO BE INDEPENDENTLY CONFIRMED BEFORE THEY CAN BE ACCEPTED FOR FINAL DESIGN OR CONSTRUCTION PURPOSES.
 - IT IS THE RESPONSIBILITY OF THE USER OF THIS INFORMATION TO VERIFY THAT THE JOB BENCHMARKS HAVE NOT BEEN ALTERED OR DISTURBED AND THAT THEIR RELATIVE ELEVATION AND DESCRIPTION AGREE WITH THE INFORMATION SHOWN ON THIS DRAWING.

- UTILITY NOTES**
- THIS DRAWING CANNOT BE ACCEPTED AS ACKNOWLEDGING ALL OF THE UNDERGROUND UTILITIES AND IT WILL BE THE RESPONSIBILITY OF THE USER TO CONTACT THE RESPECTIVE UTILITY AUTHORITIES FOR CONFIRMATION OR LOCATION.
 - UNDERGROUND UTILITIES, AS REPORTED ON THIS DRAWING, ARE NOT BASED ON AN ACTUAL 'FIELD LOCATE' BY THE RESPECTIVE UTILITY AGENCIES BUT HAVE BEEN COMPILED FROM DATA OBTAINED FROM THE FOLLOWING SOURCE:
a) CITY OF OTTAWA PUBLIC UTILITIES REGISTRY
 - BEFORE ANY WORK INVOLVING PROBING, EXCAVATING, ETC., A FIELD LOCATION OF UNDERGROUND PLANT BY THE PERTINENT UTILITY AUTHORITY IS MANDATORY.

NOTE
BEARINGS ARE ASTROMERIC AND ARE DERIVED FROM THE WESTERLY LIMIT OF PART 1, PLAN SR-6112 SHOWN AS HAVING A BEARING OF N 28°27'30" W.

INVERT TABLE

NUMBER	ELEVATION	INVERTS	NUMBER	ELEVATION	INVERTS	
MH#1	56.52	53.86 North	CB#11	56.21	55.55 Northwest	
		53.89 South			56.71	55.40 South
		54.24 North			56.73	55.74 East
MH#2	56.37	54.44 South	CB#13	56.73	Full of Debris & Water	
		54.34 South				
MH#3	56.06	53.42 North	MH#14	56.81	55.41 North	
		Full of Water			56.81	55.38 South
MH#4	56.11	53.69 East	CB#15	56.90	Inaccessible	
		53.65 North			57.45	55.13 North
CB#5	56.00	Invert Inaccessible	MH#16	57.45	55.12 South	
		55.01 Southeast			57.31	55.52 Inv.
MH#7	56.22	54.05 East	CB#17	57.31	55.87 West	
		54.86 North			56.70	54.07 North
CB#8	55.80	54.80 West	MH#18	56.70	54.06 South	
		Inaccessible			56.50	53.89 North
CB#9	55.79	Inaccessible	MH#19	56.50	53.90 South	
					56.33	55.52 West
CB#10	55.82	Inaccessible	CB#20	56.33	55.52 West	

SURVEYOR'S CERTIFICATE
I CERTIFY THAT:
1. THIS SURVEY AND PLAN ARE CORRECT AND IN ACCORDANCE WITH THE SURVEYS ACT, THE SURVEYORS ACT, THE LAND TITLES ACT AND THE REGULATIONS MADE UNDER THEM.
2. THE SURVEY WAS COMPLETED ON JULY 12, 2014.

DATE _____ JOHN H. GUTRI
ONTARIO LAND SURVEYOR

Fairhall Moffatt & Woodland Limited
Ontario Land Surveyors
100-800 TERRY FOX DRIVE, KANATA, ONTARIO K2L 4B6
TEL: (613) 591-2280 FAX: (613) 591-1495
www.fmw.co.ca

JOB No. T 2 5 6 0 0
E 370053, N 5032955
REFERENCE No. 21(a)-49, 15(a)-29
S:\JOBS\12560\DWG 2014-07-15 TP256T.DWG (n)

© COPYRIGHT 2014. REPRODUCTION, ALTERATION OR DISTRIBUTION OF THIS PLAN WITHOUT THE WRITTEN CONSENT OF FAIRHALL, MOFFATT & WOODLAND LIMITED IS PROHIBITED.

THIS IS NOT A VALID COPY UNLESS EMBOSSED WITH SEAL