




MAIN FLOOR PLAN B

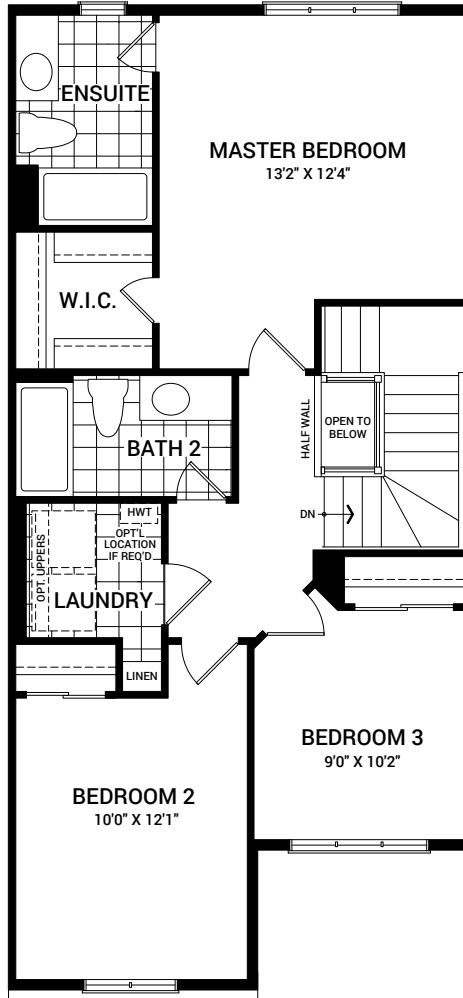


SECOND FLOOR PLAN B

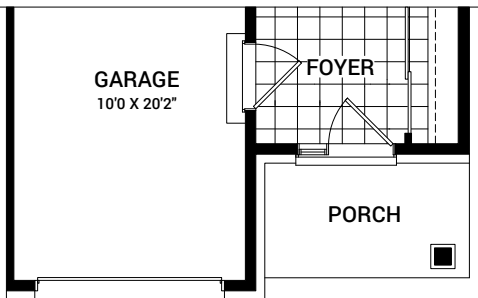


MAIN FLOOR PLAN C

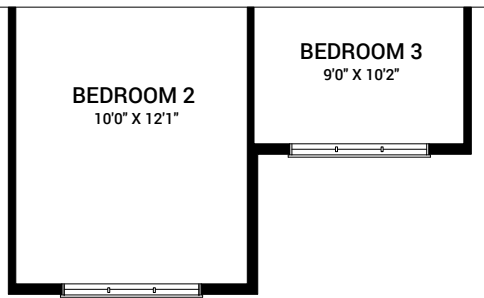


SECOND FLOOR PLAN C

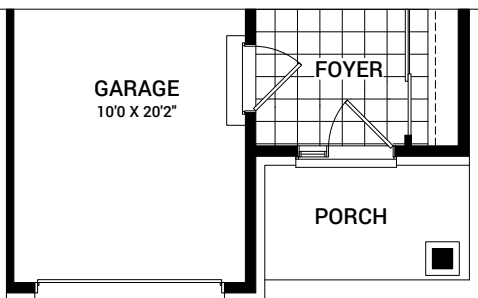

MAIN FLOOR PLAN D

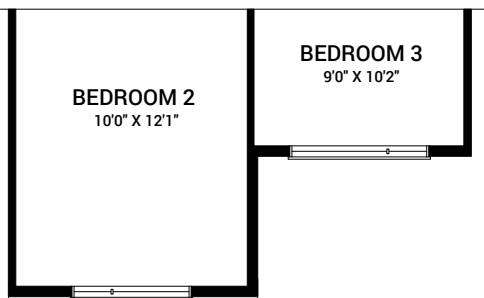


SECOND FLOOR PLAN D

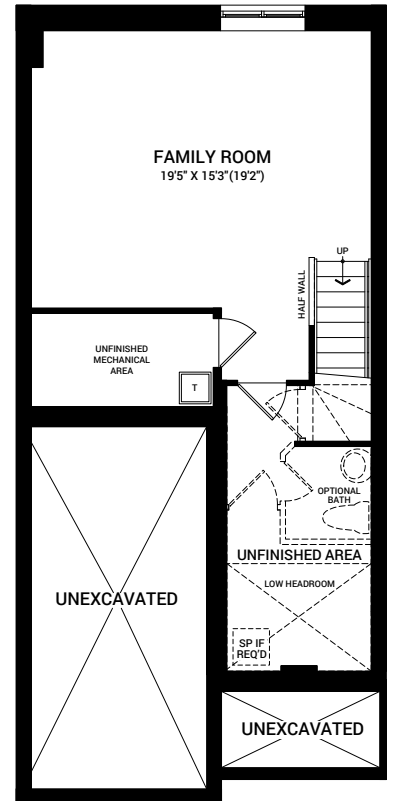


BASEMENT PLAN


*Includes 355 sq. ft. of finished space in basement.

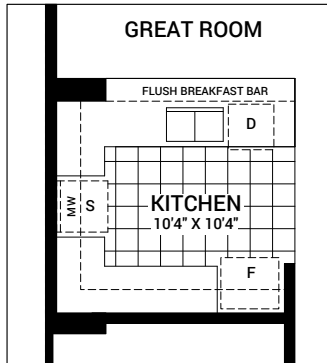


OPTIONAL KITCHEN LAYOUT A

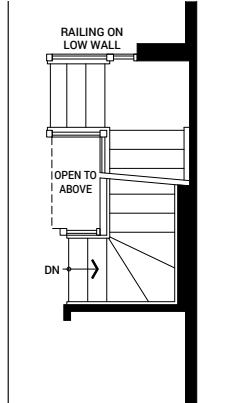


OPTIONAL MAIN FLOOR RAILING

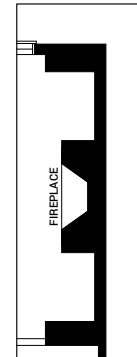


OPTIONAL FIREPLACE LIVING/DINING ROOM

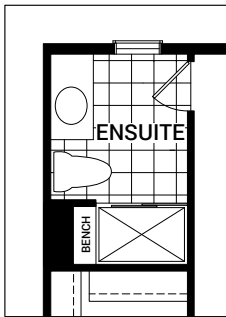

OPTIONAL ENSUITE 4' SHOWER W/ BENCH

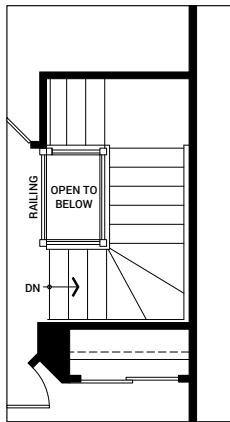

OPTIONAL SECOND FLOOR RAILING

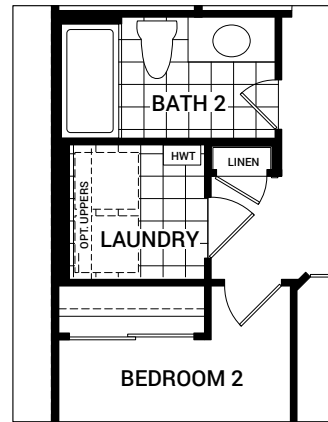

OPTIONAL SECOND FLOOR LAYOUT A