




MAIN FLOOR PLAN B

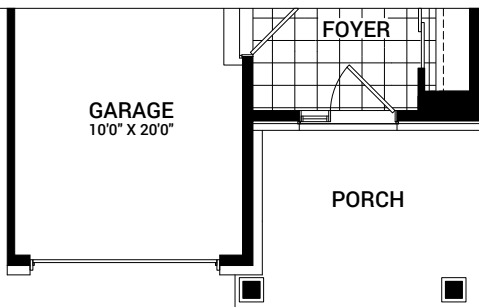


MAIN FLOOR PLAN C

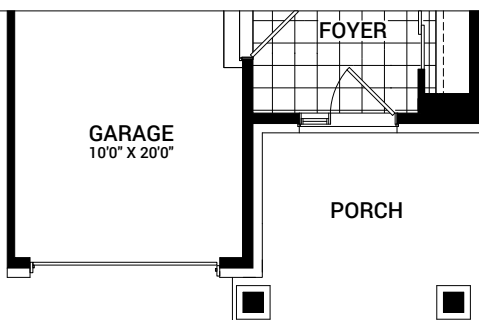


MAIN FLOOR PLAN D

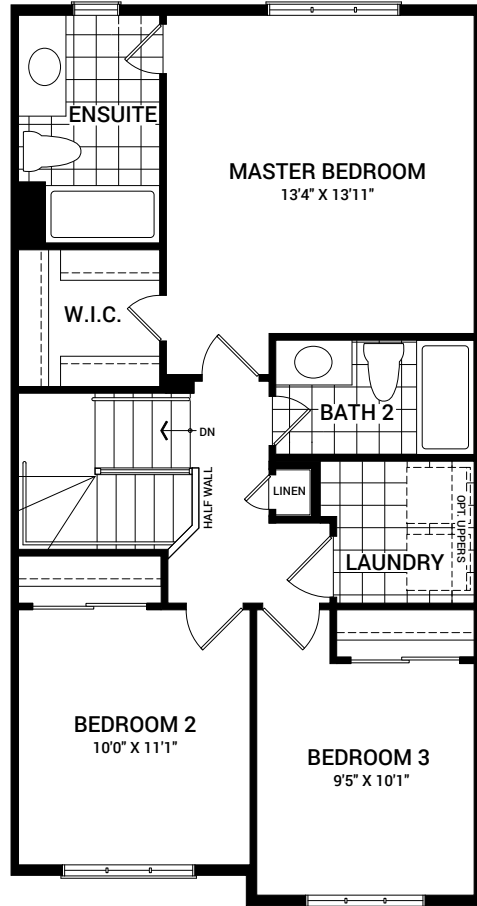


SECOND FLOOR PLAN B

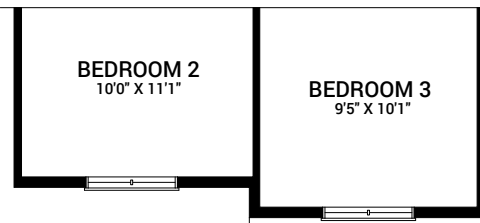

SECOND FLOOR PLAN C

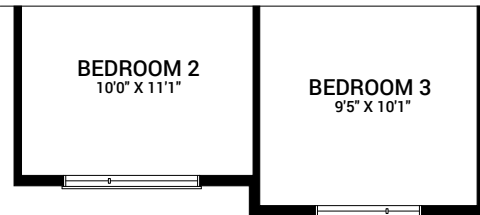


SECOND FLOOR PLAN D

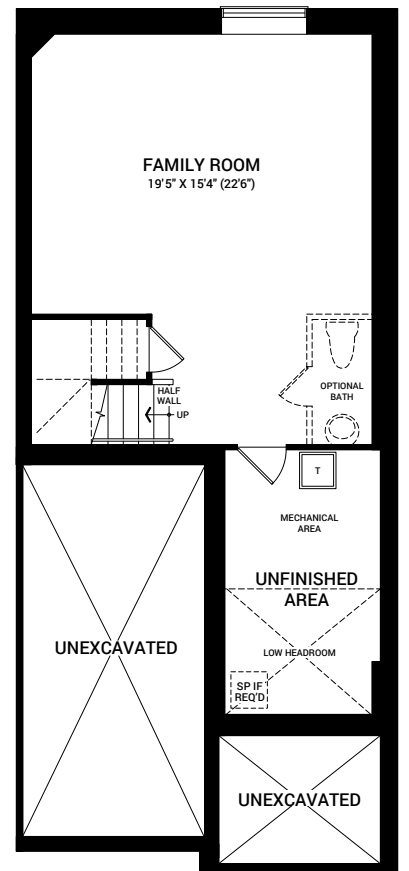


BASEMENT FLOOR PLAN


\*Includes 446 sq. ft. of finished space in basement.

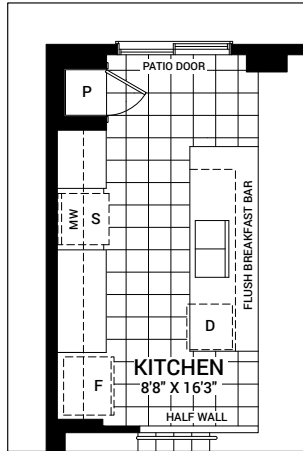


OPTIONAL KITCHEN LAYOUT A

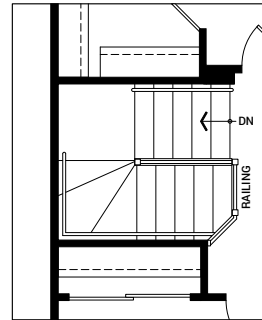


OPTIONAL SECOND FLOOR RAILING

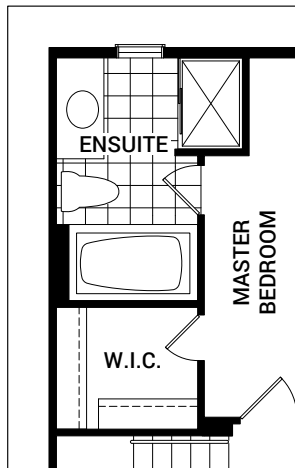

OPTIONAL ENSUITE LAYOUT A

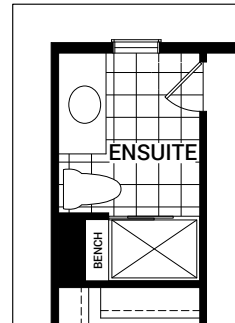

OPTIONAL ENSUITE  
4' SHOWER W/ BENCH

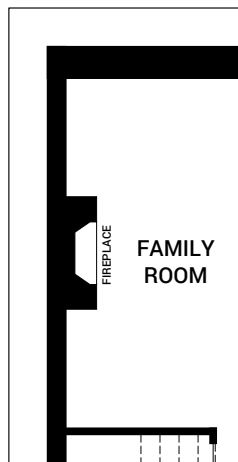

OPTIONAL BASEMENT  
FIREPLACE