




MAIN FLOOR PLAN B

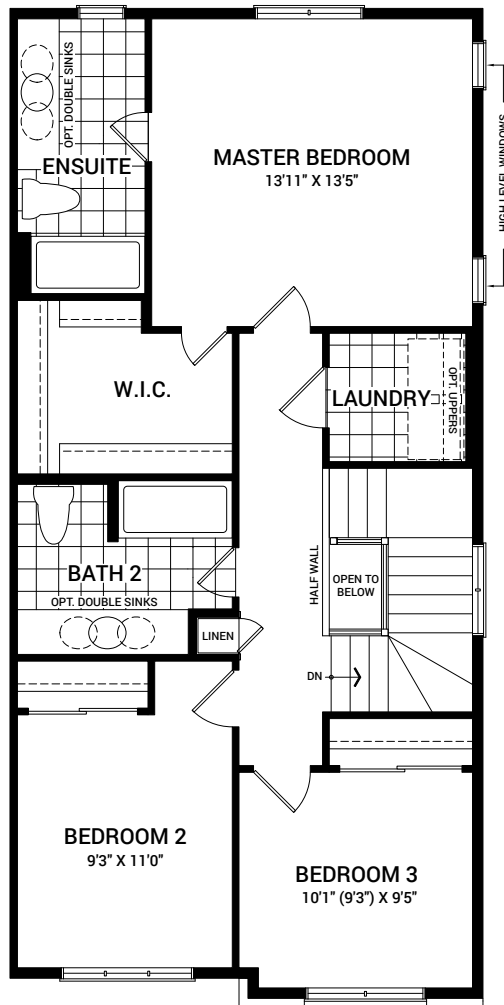


SECOND FLOOR PLAN B

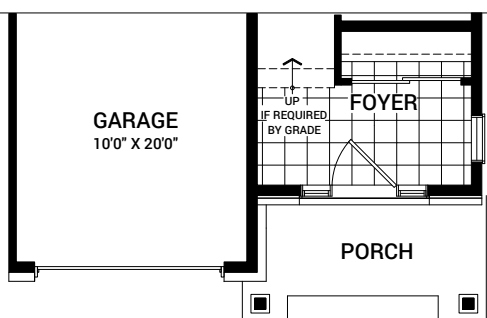


MAIN FLOOR PLAN C

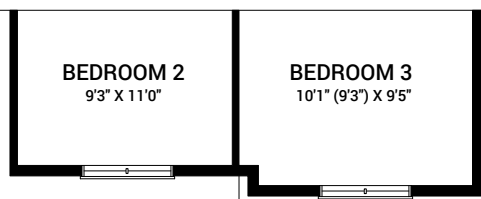


SECOND FLOOR PLAN C

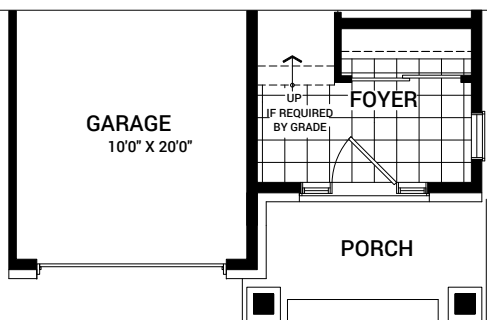

MAIN FLOOR PLAN D

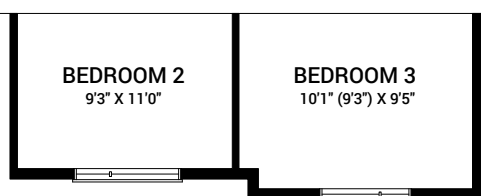


SECOND FLOOR PLAN D

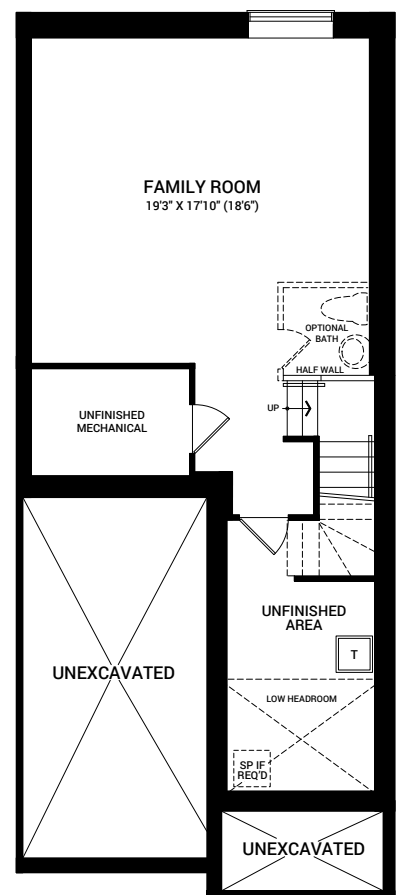


BASEMENT FLOOR PLAN


*Includes 460 sq. ft. of finished space in basement.

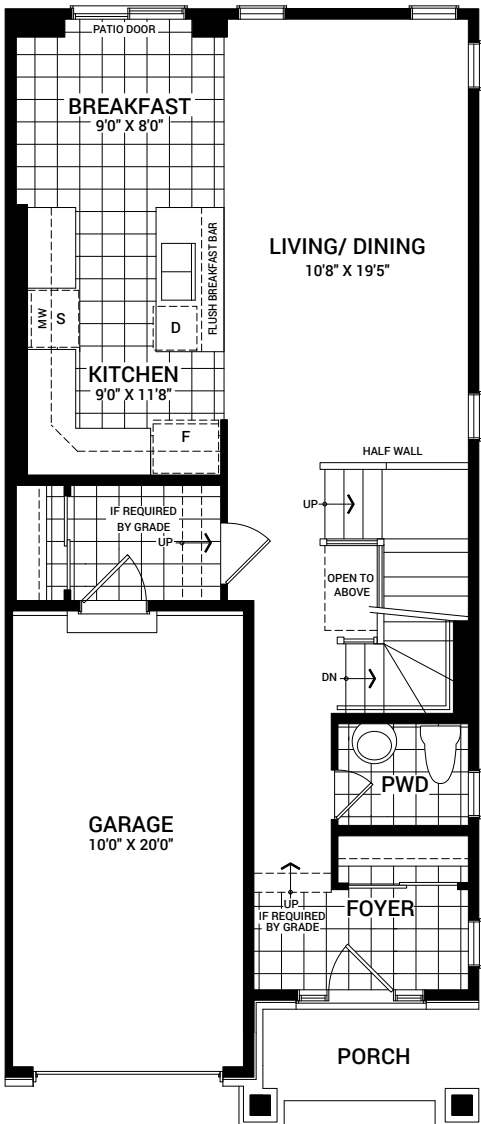


MAIN FLOOR PLAN B

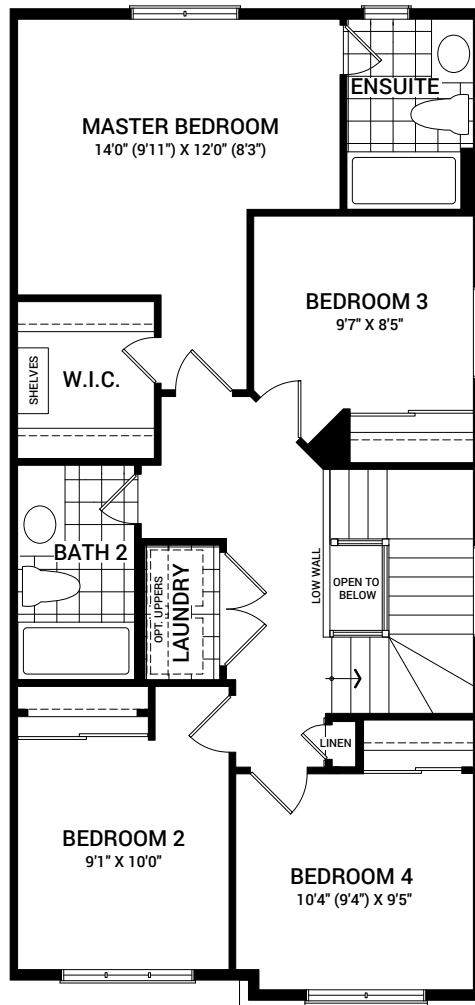


SECOND FLOOR PLAN B

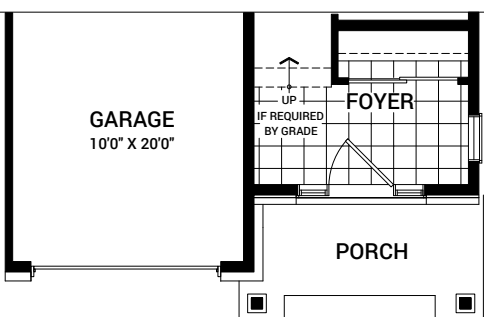


MAIN FLOOR PLAN C

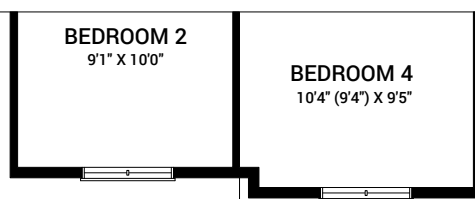


SECOND FLOOR PLAN C

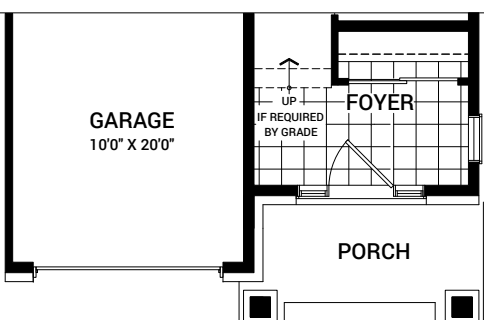

MAIN FLOOR PLAN D

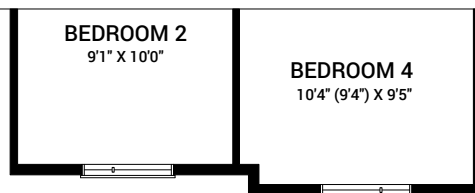


SECOND FLOOR PLAN D

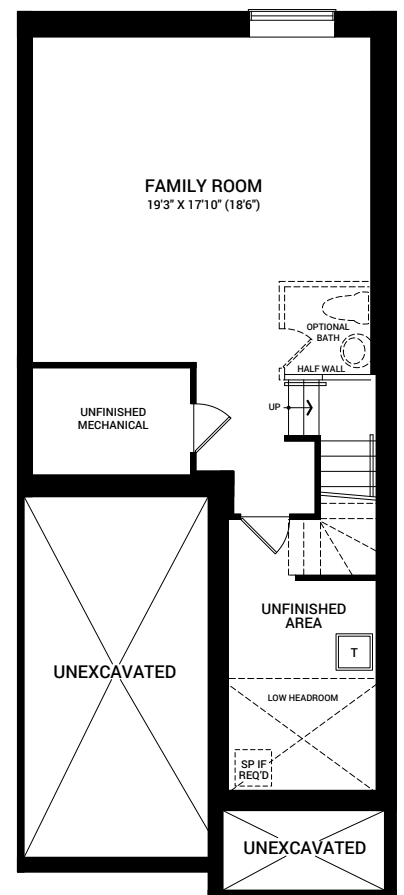


BASEMENT FLOOR PLAN


*Includes 460 sq. ft. of finished space in basement.

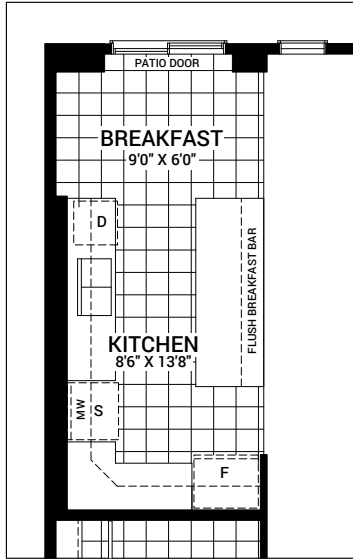


OPTIONAL KITCHEN LAYOUT A

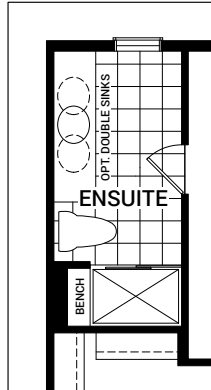


OPTIONAL ENSUITE
4' SHOWER W/ BENCH

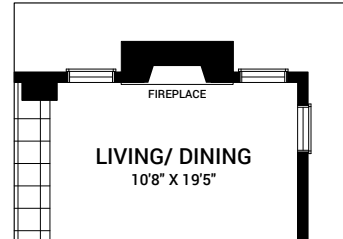


OPTIONAL LIVING ROOM
FIREPLACE AT REAR

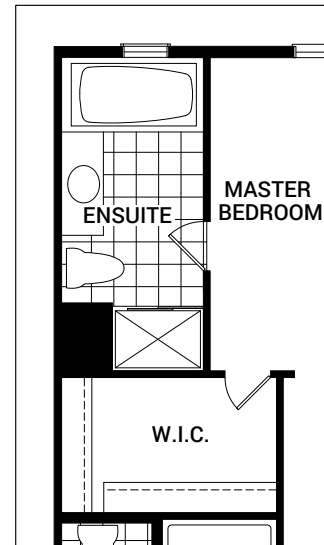


OPTIONAL ENSUITE LAYOUT A

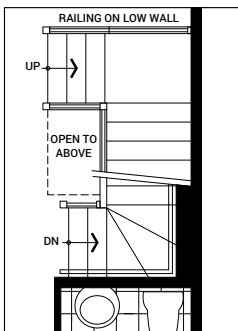


OPTIONAL
MAIN STAIR RAILING

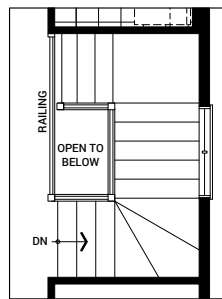


OPTIONAL
SECOND FLOOR RAILING

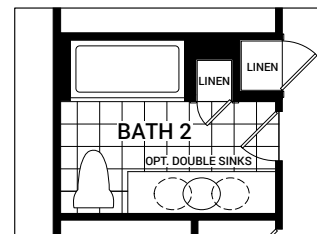


OPTIONAL BATH 2 LAYOUT A

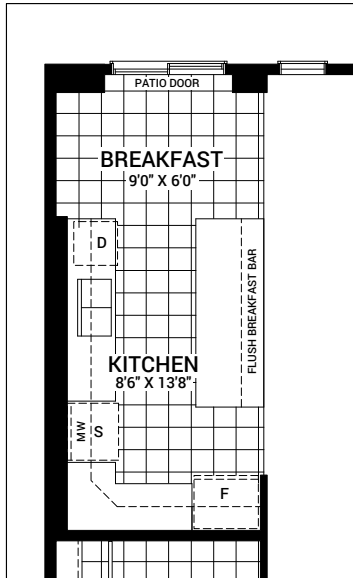


OPTIONAL KITCHEN LAYOUT A

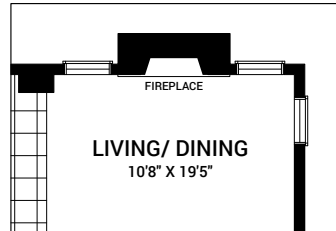


**OPTIONAL LIVING ROOM
FIREPLACE AT REAR**

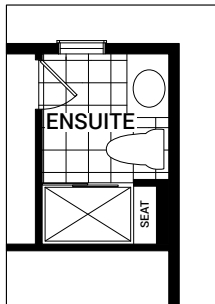

**OPTIONAL ENSUITE
4' SHOWER W/ BENCH**

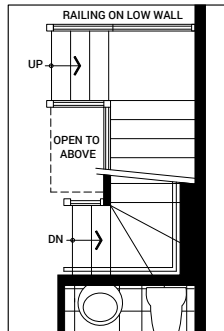

**OPTIONAL
MAIN STAIR RAILING**

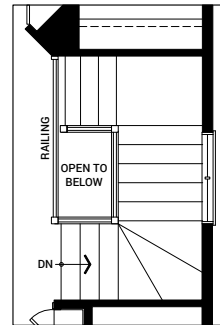

**OPTIONAL
SECOND FLOOR RAILING**