



MAIN FLOOR PLAN B

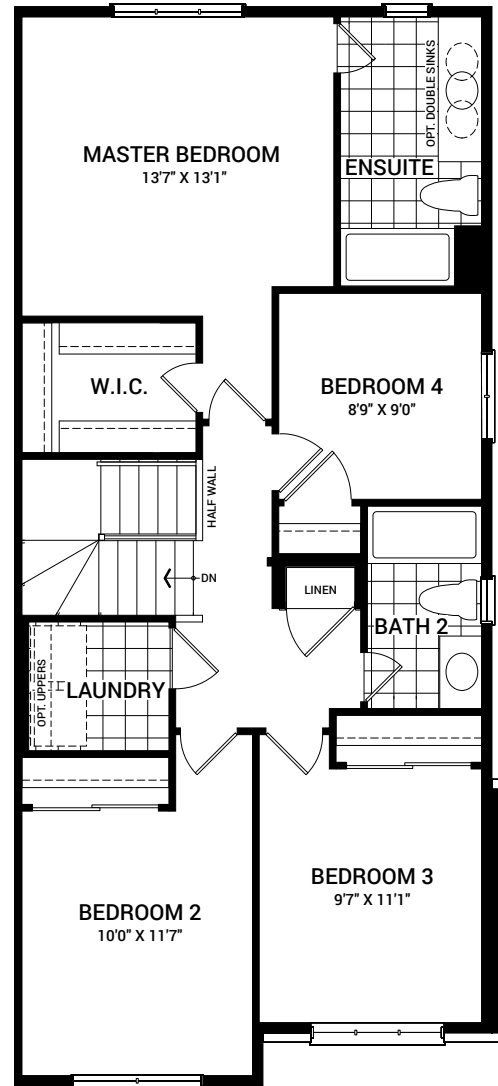


SECOND FLOOR PLAN B

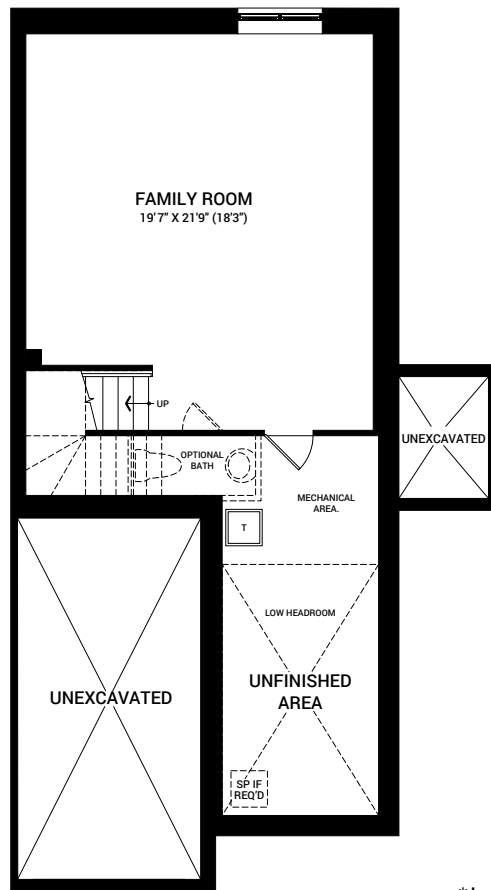


BASEMENT FLOOR PLAN


*Includes 473 sq. ft. of finished space in basement.

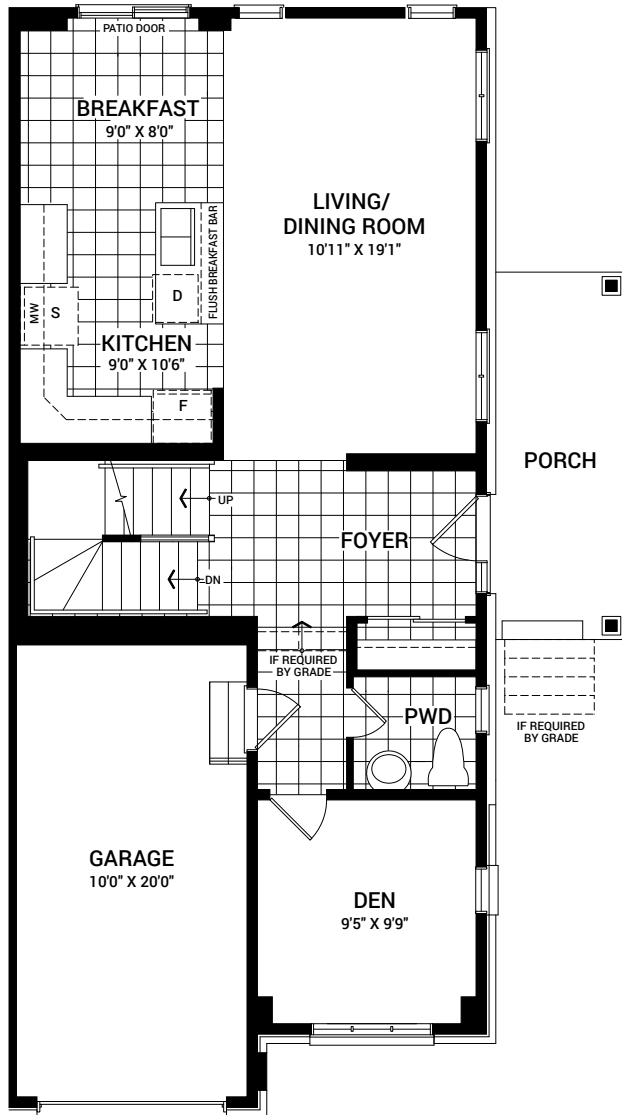

MAIN FLOOR PLAN C

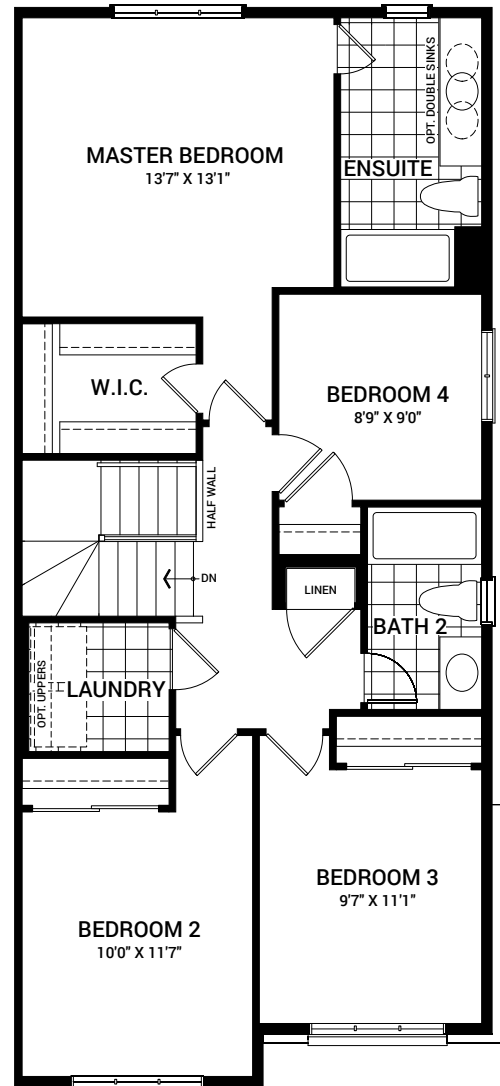


SECOND FLOOR PLAN C

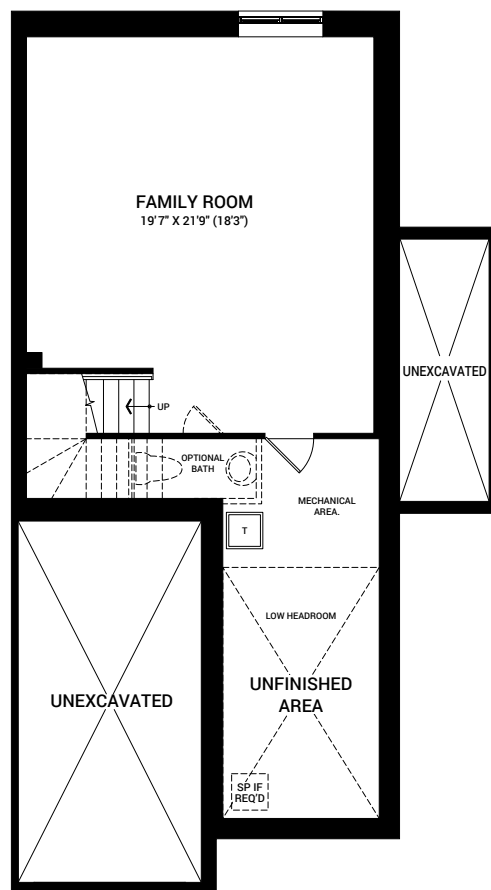


BASEMENT FLOOR PLAN


*Includes 473 sq. ft. of finished space in basement.

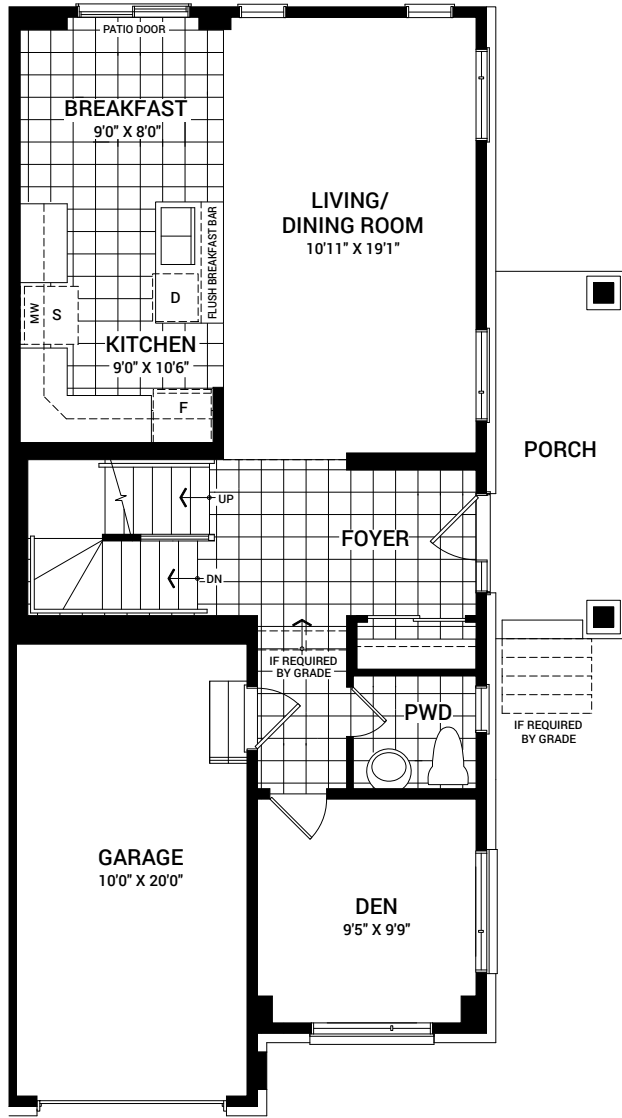

MAIN FLOOR PLAN D

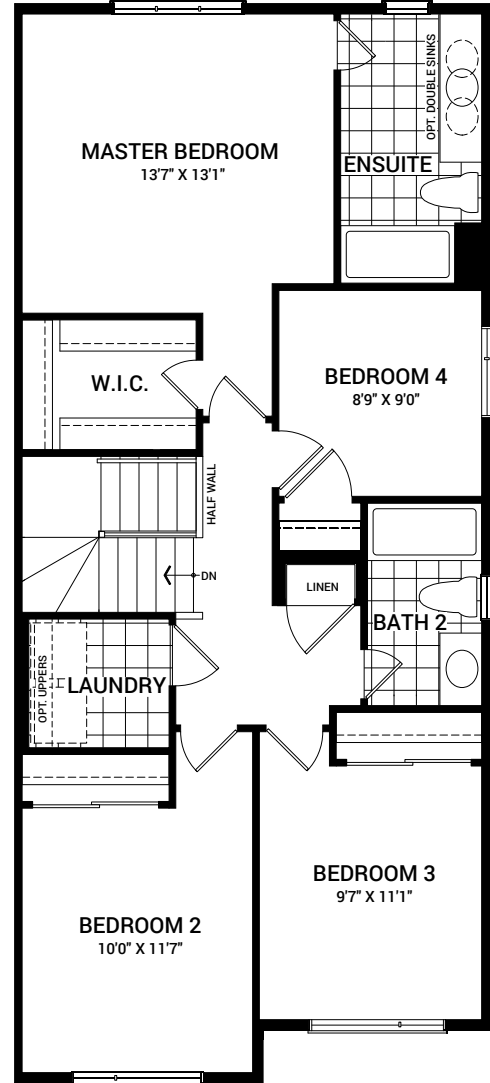


SECOND FLOOR PLAN D

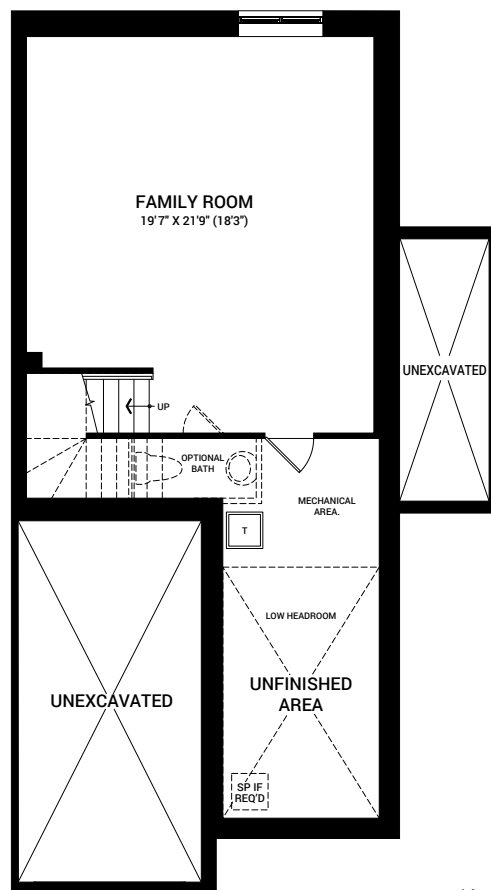


BASEMENT FLOOR PLAN


*Includes 473 sq. ft. of finished space in basement.

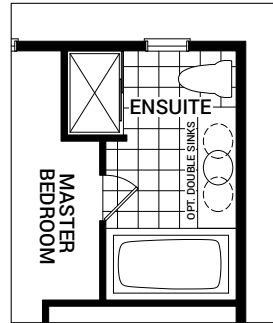


OPTIONAL ENSUITE LAYOUT A

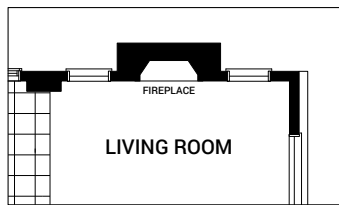

OPTIONAL LIVING ROOM
FIREPLACE AT REAR

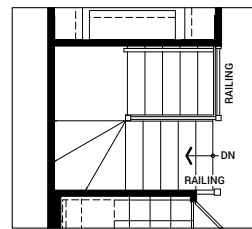

OPTIONAL SECOND FLOOR RAILING

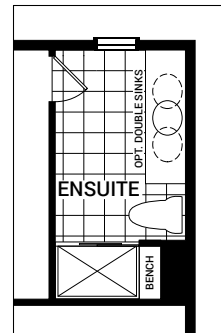

OPTIONAL ENSUITE
4' SHOWER W/ BENCH