



2ND - 4TH FLOOR PLAN

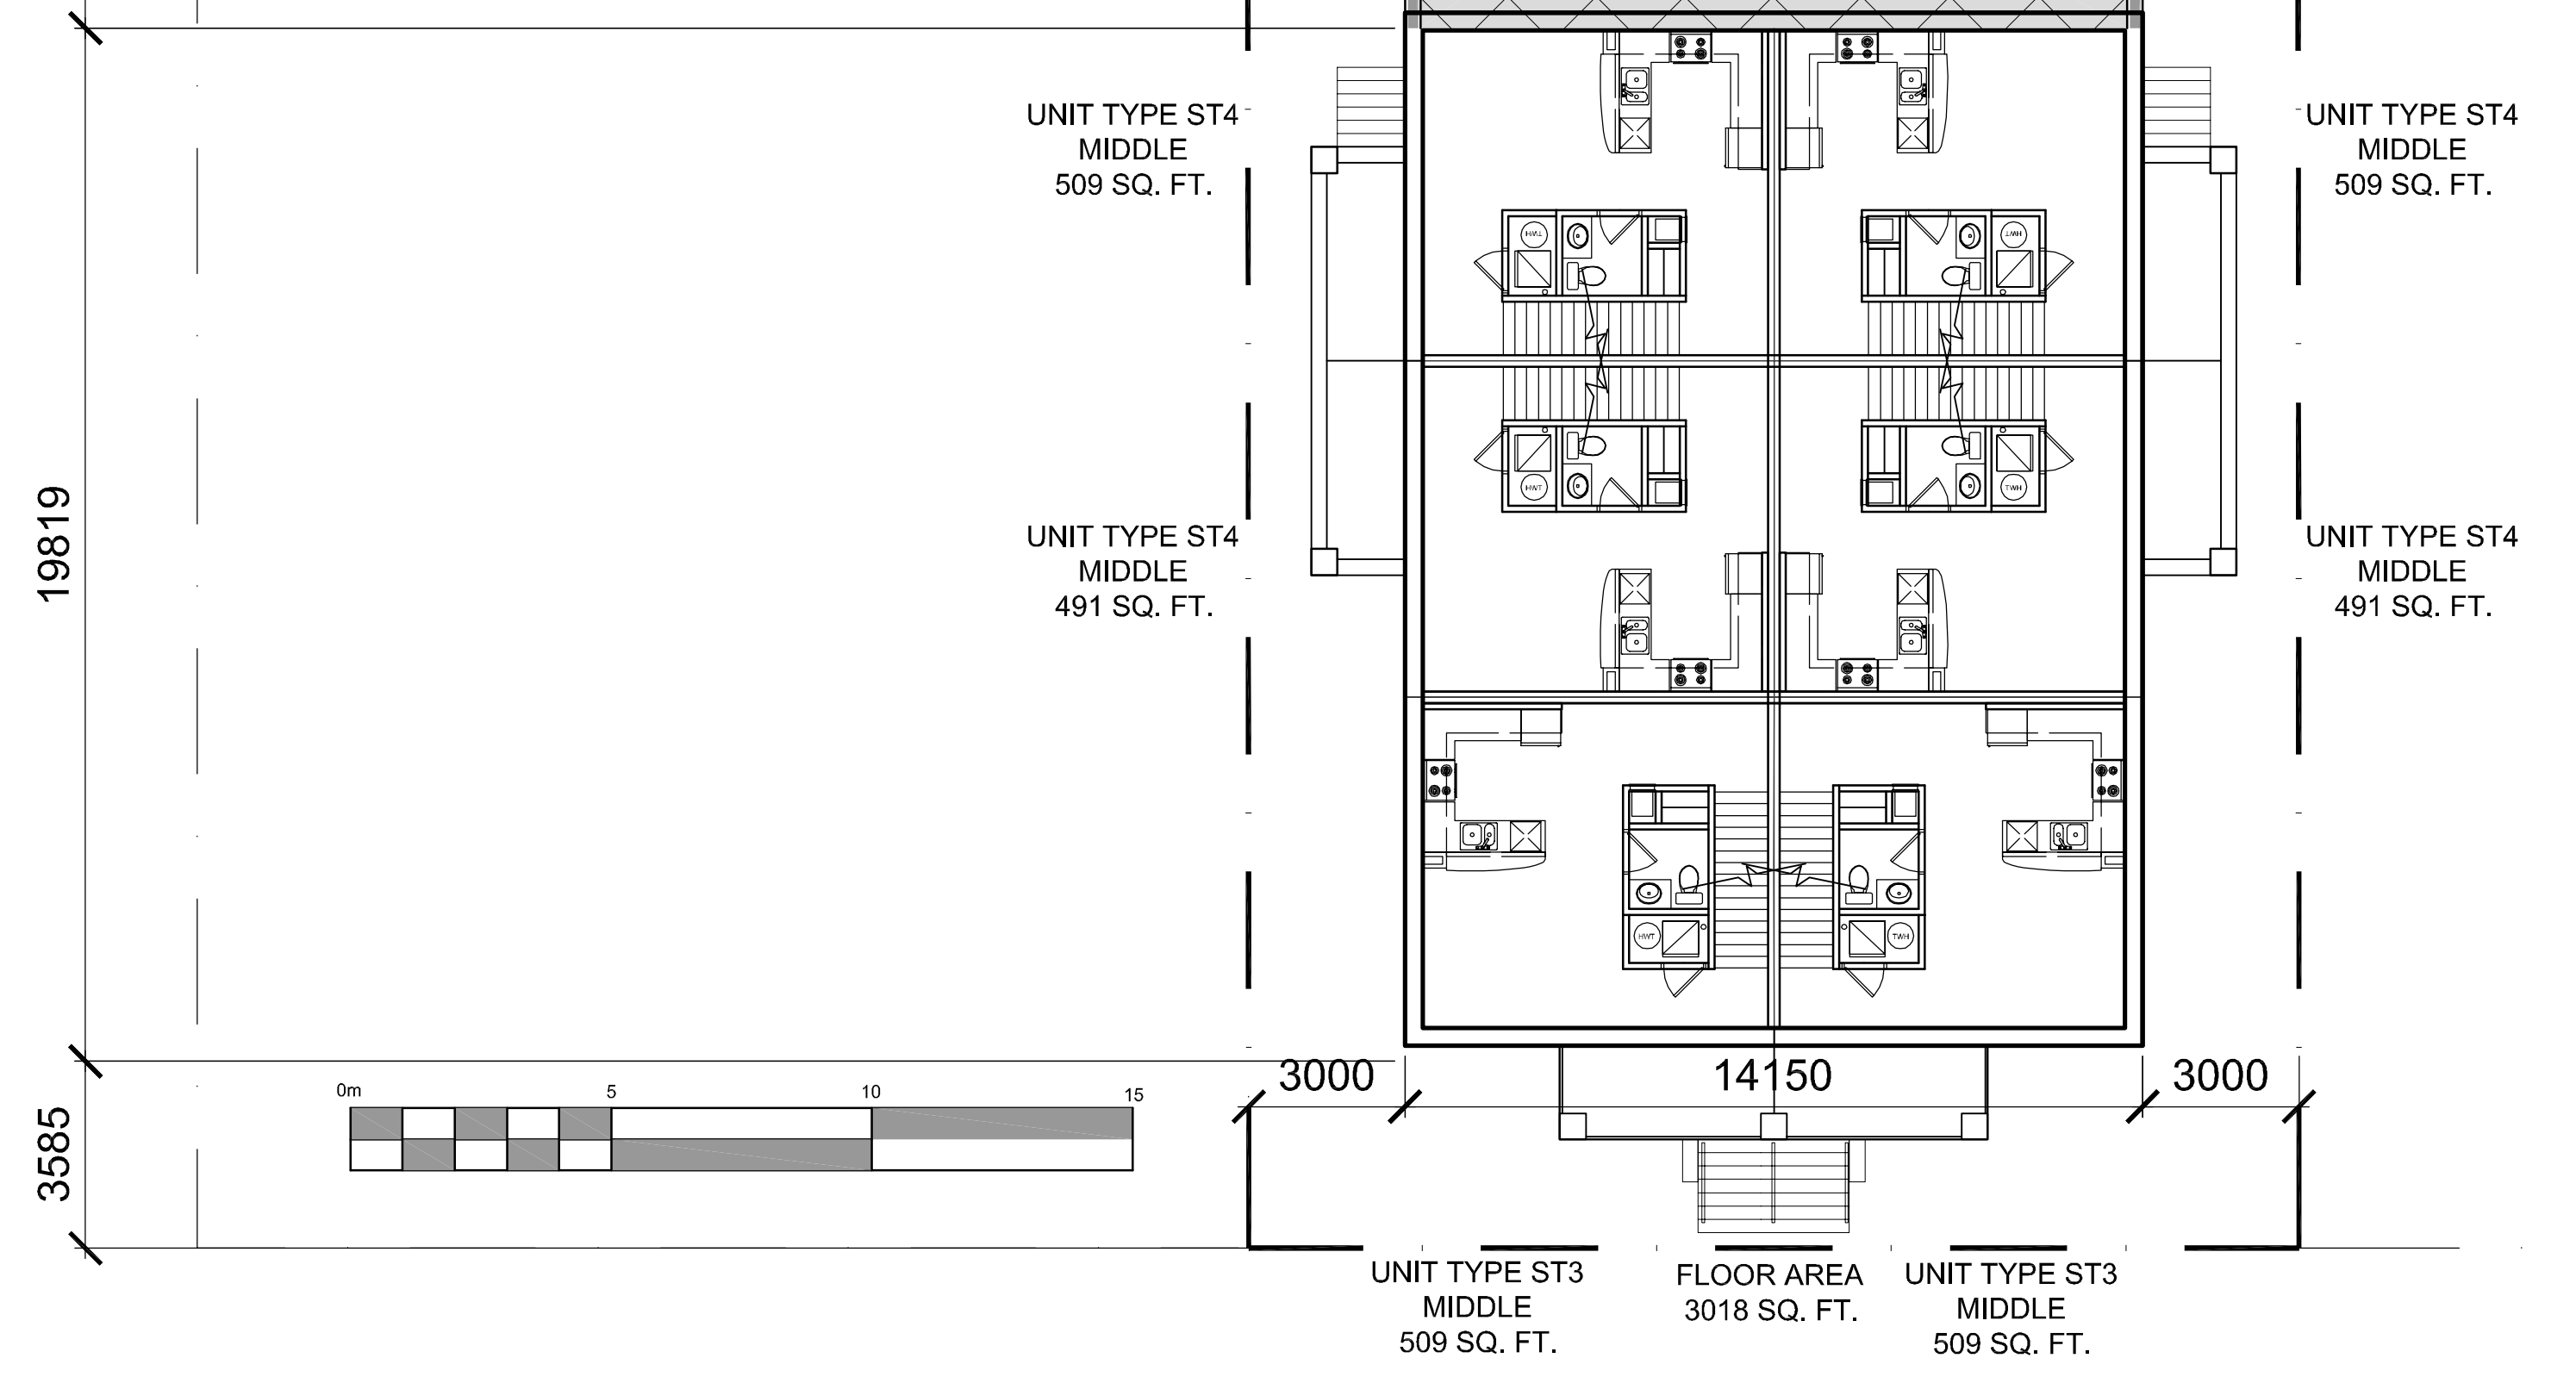

2ND FLOOR PLAN

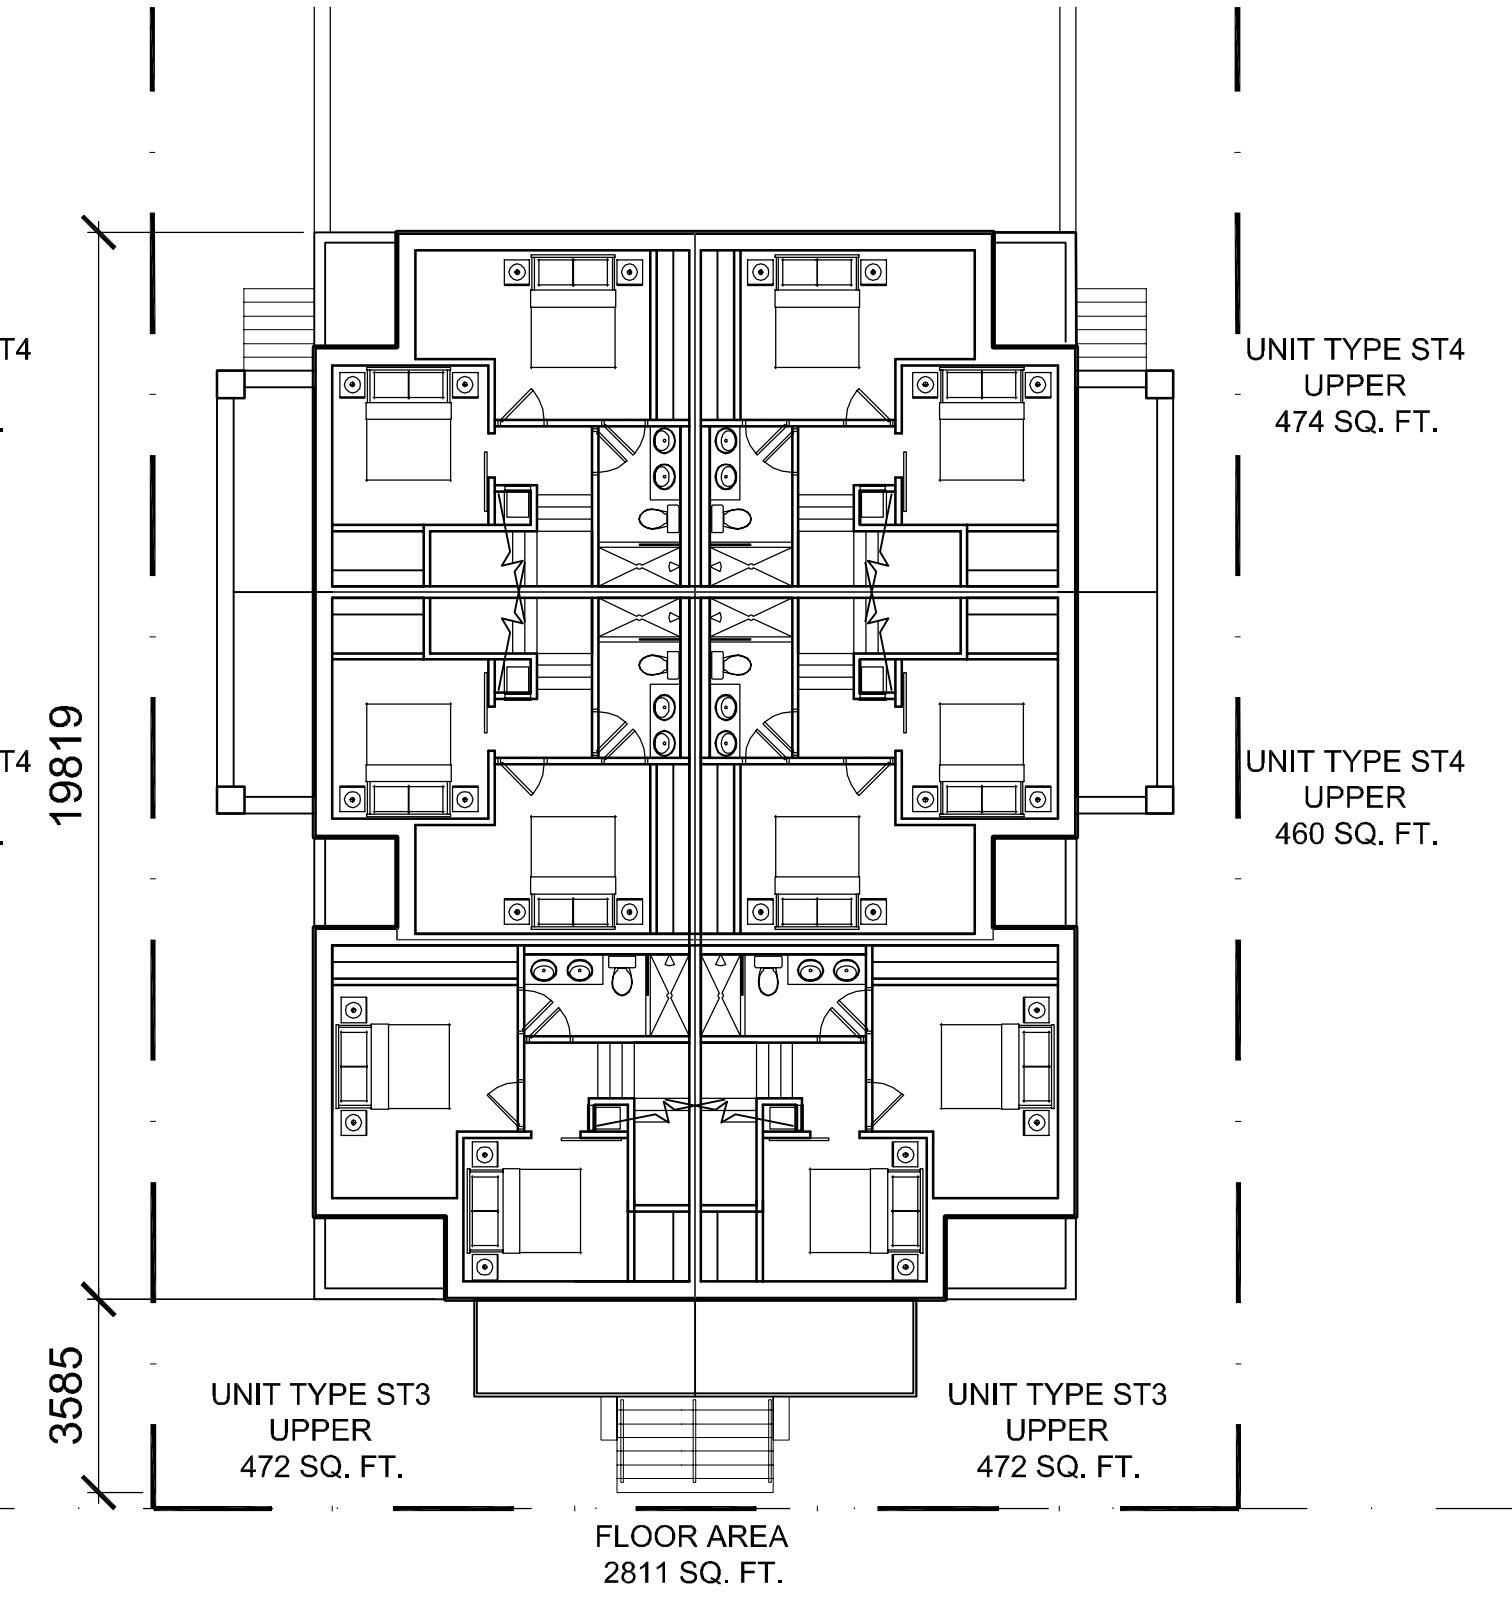

3RD FLOOR PLAN