


8TH - 17TH FLOOR PLAN

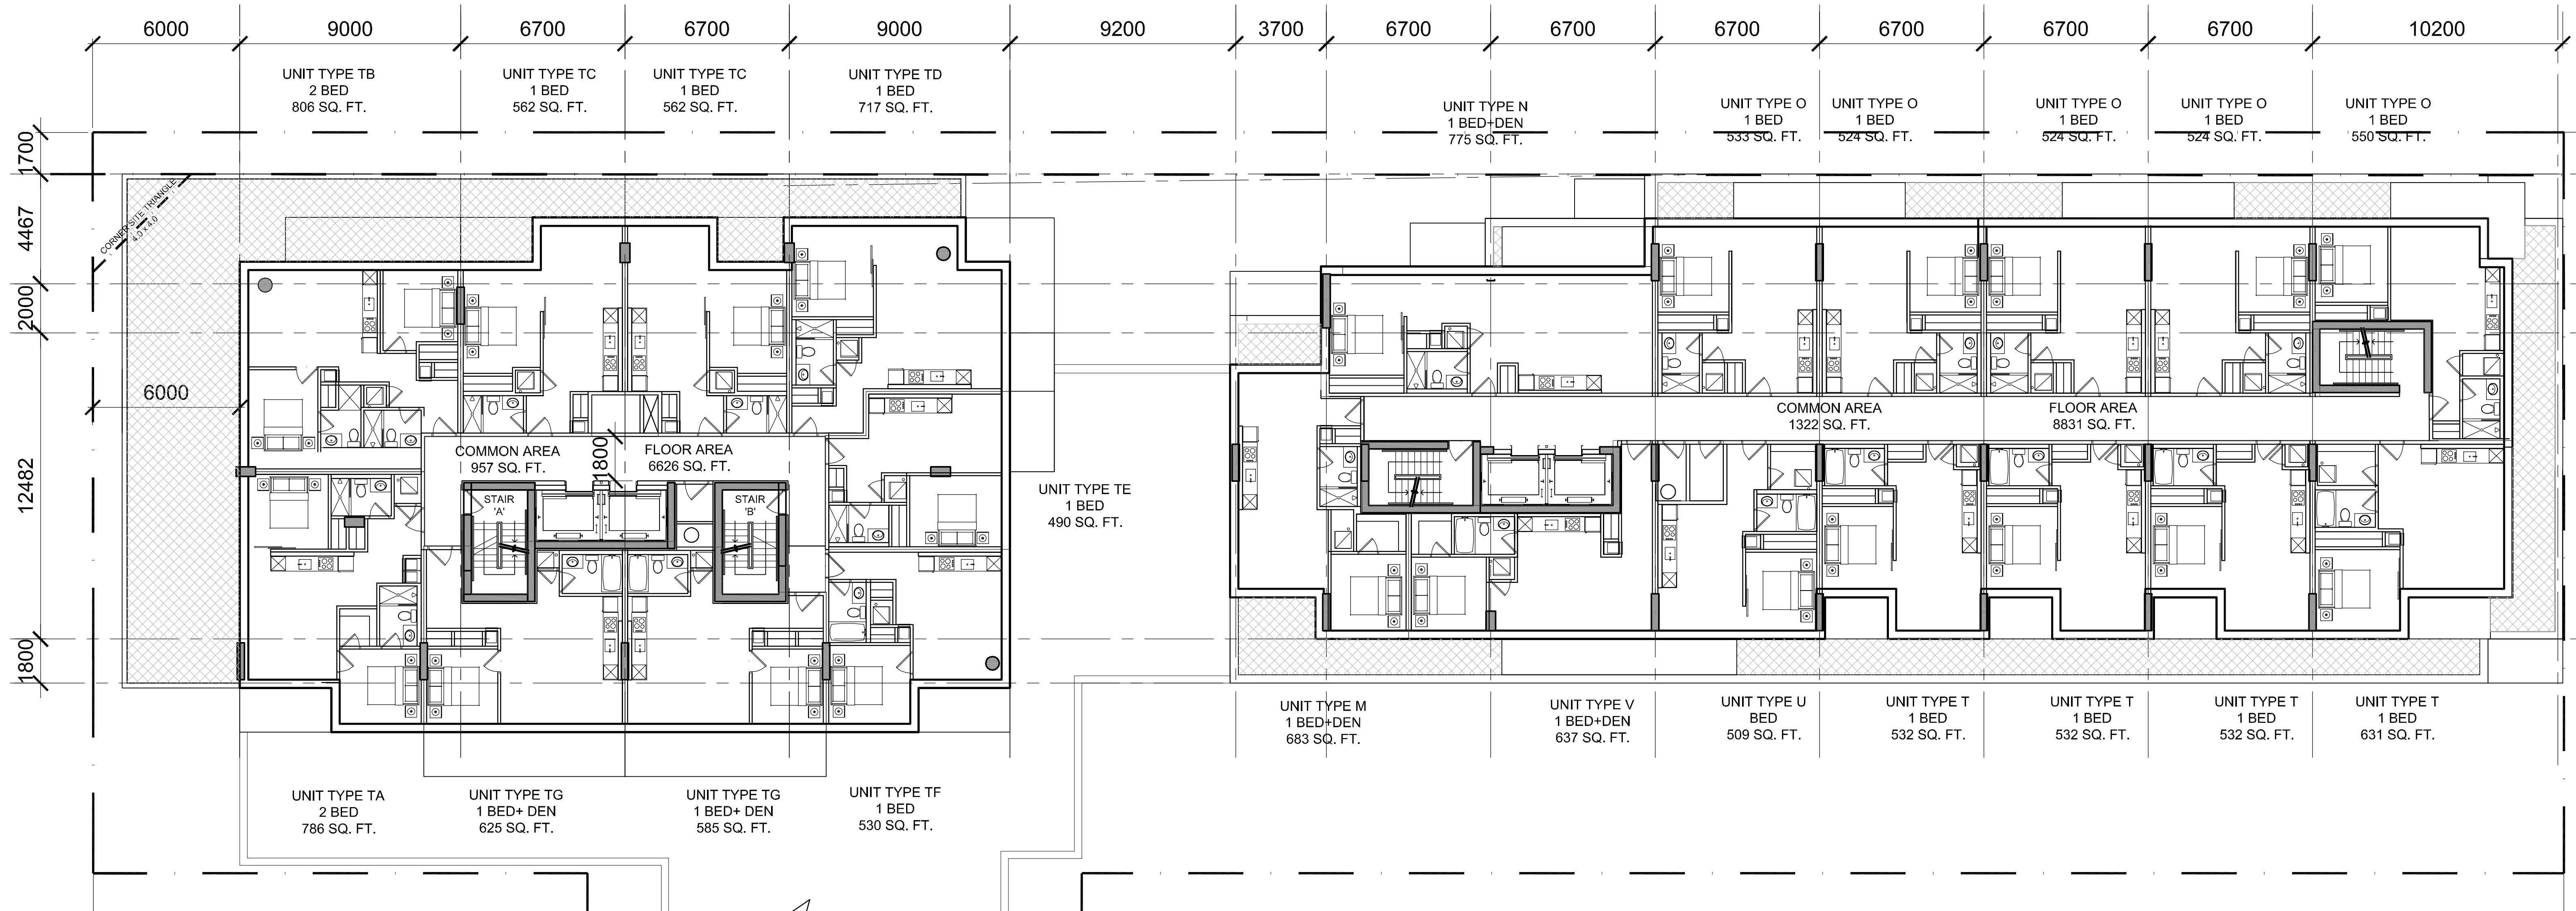

6TH - 7TH FLOOR PLAN