


1 ELEVATION ALONG ALBERT ST.
AE.02 1:275

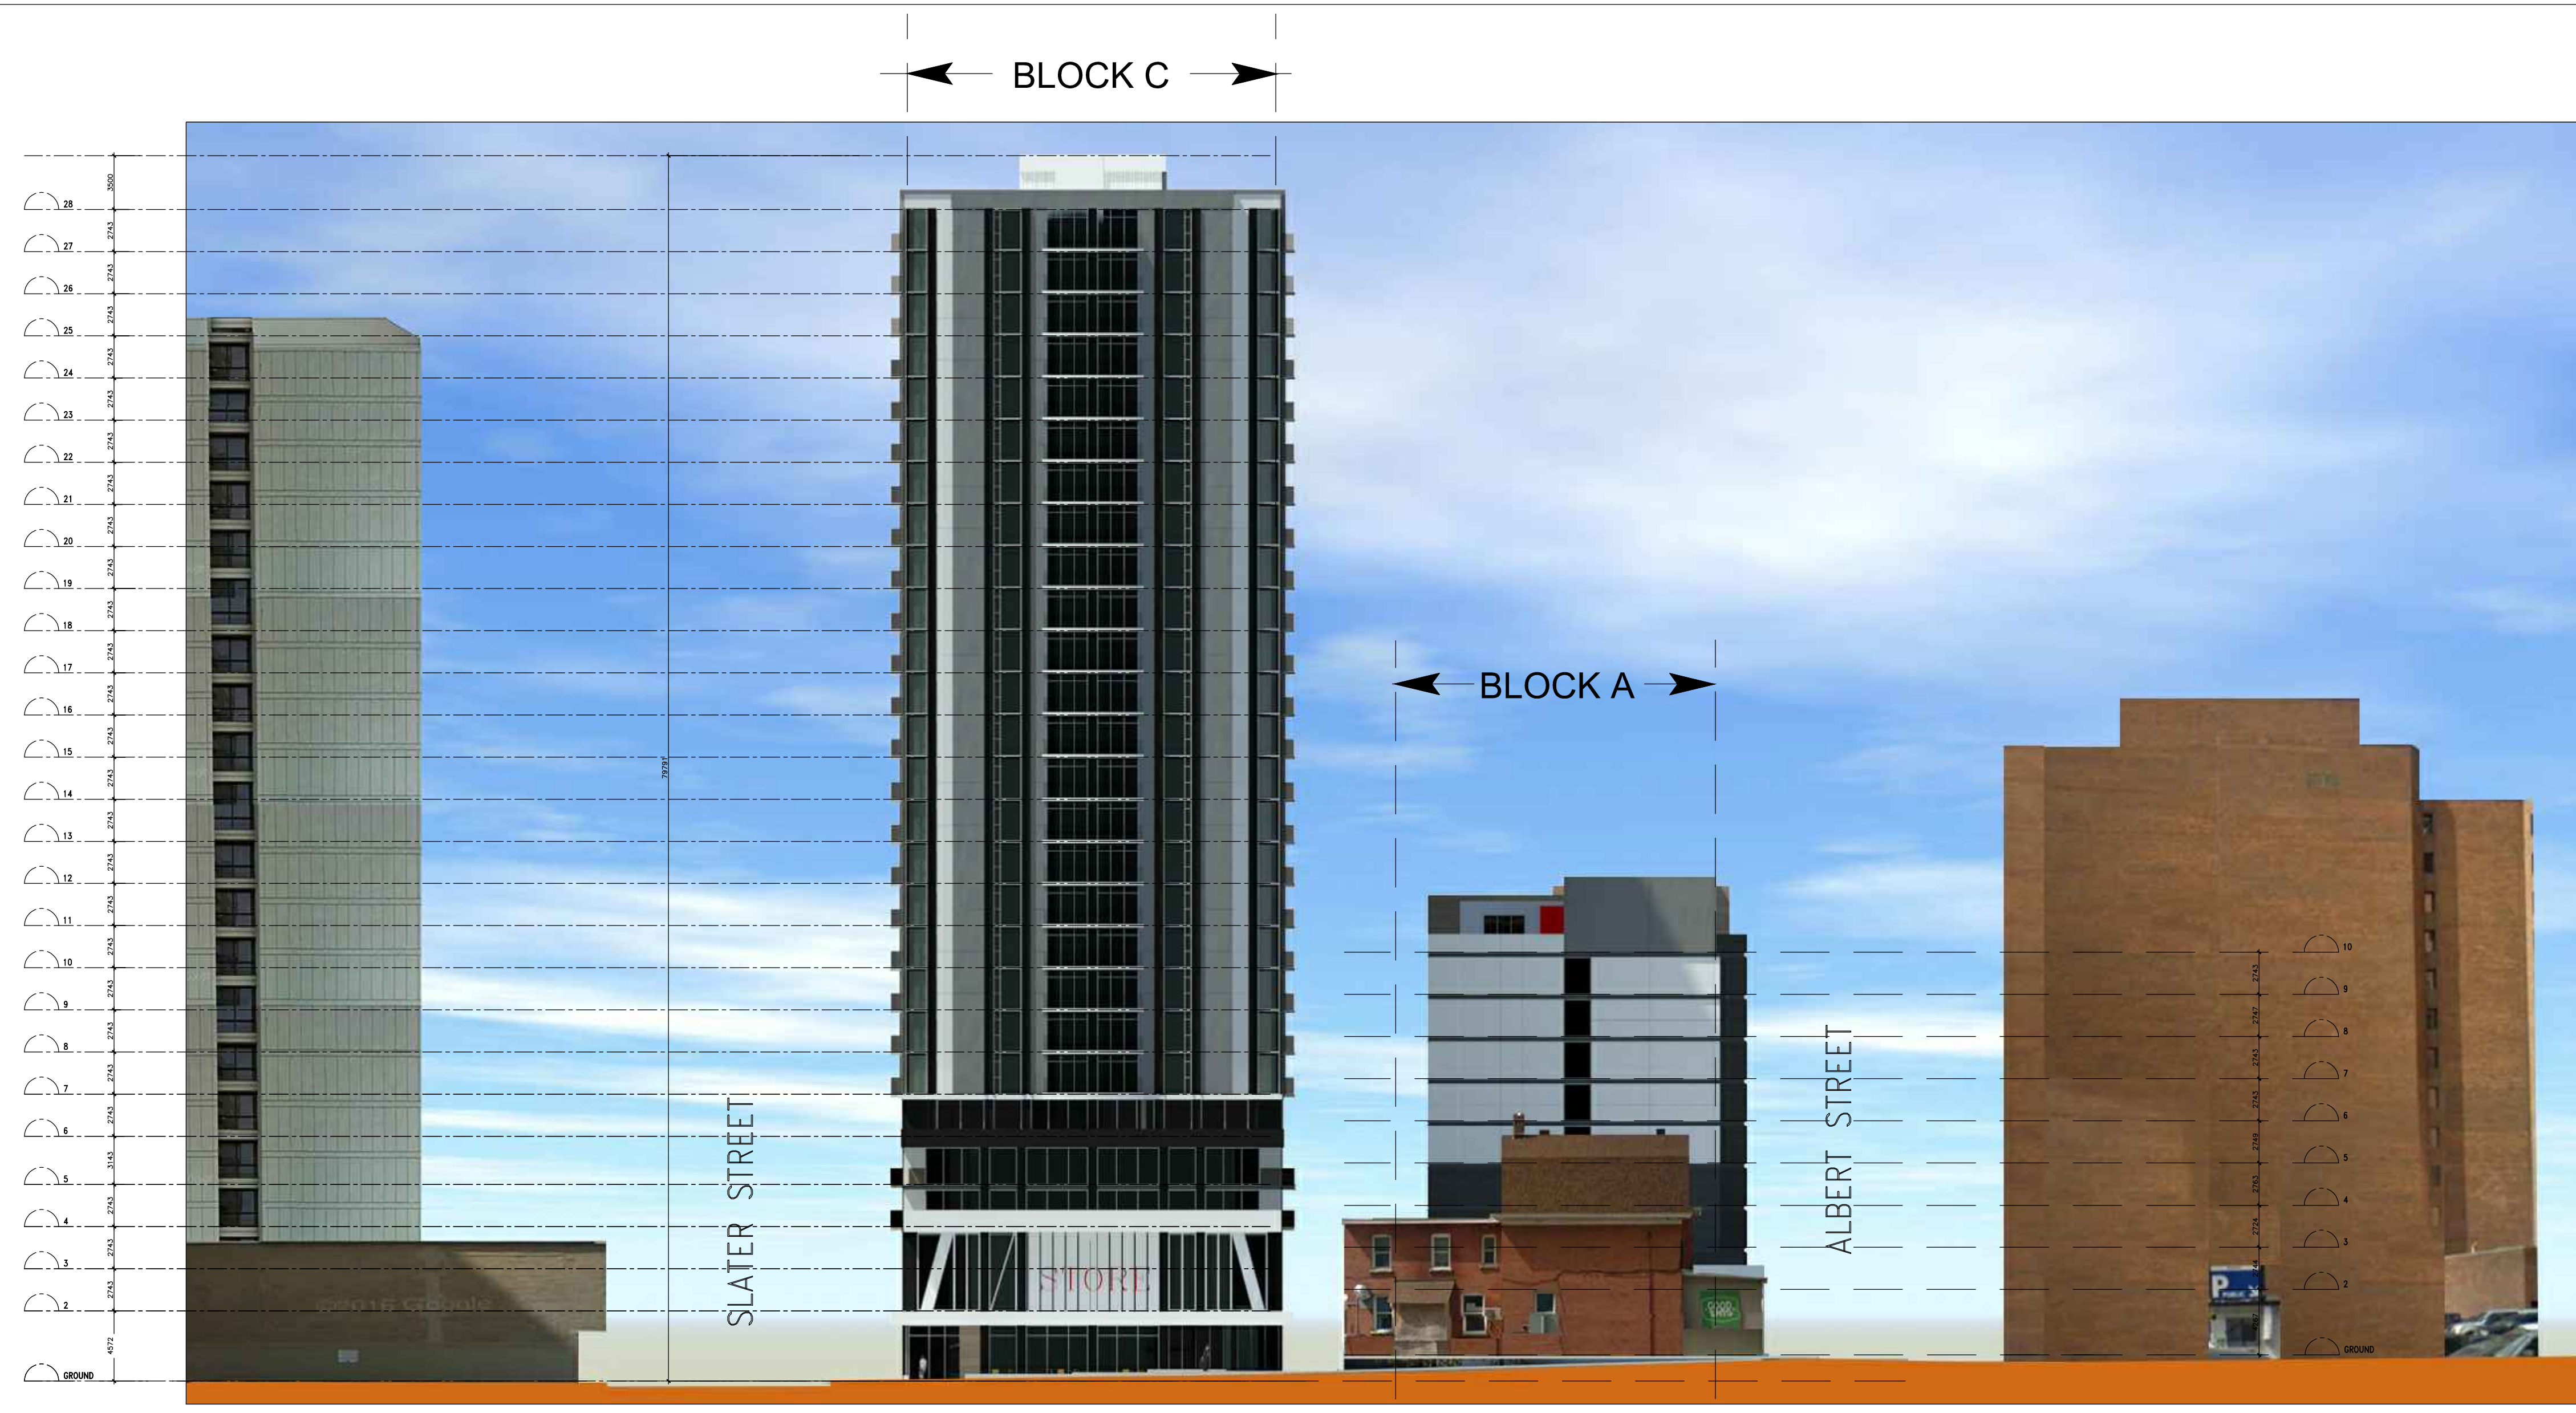

2 ELEVATION ALONG LYON ST.
AE.02 1:275

OTTAWA ONTARIO
**383 SLATER ST
400 ALBERT ST**

ALL CONTRACTORS TO VERIFY ALL DIMENSIONS ON SITE AND TO REPORT ALL ERRORS AND/OR OMISSIONS TO THE ARCHITECT.
ALL CONTRACTORS MUST COMPLY WITH ALL CODES AND BYLAWS AND OTHER AUTHORITIES HAVING JURISDICTION OVER THE WORK.
DO NOT SCALE DRAWINGS.
THIS DRAWING MAY NOT BE USED FOR CONSTRUCTION UNTIL SIGNED BY THE ARCHITECT. COPYRIGHT RESERVED.

CONTEXT PLAN

20		
19		
18		
17		
16		
15		
14		
13		
12		
11		
10		
09		
08		
07		
06		
05		
04		
03	ISSUED FOR REVIEW	02/10/17
02	ISSUED FOR REVIEW	11/28/16
01	ISSUED FOR REVIEW	07/15/16
NO.	REVISION	DATE

**WOODMAN ARCHITECT
ASSOCIATES LTD.**
4 BEECHWOOD, SUITE 201, OTTAWA, ONTARIO, CANADA K1L 6L9
TEL: 613 228 9850 FAX: 613 228 9848 mail: woodmanarchitect.com

CONSULTANTS:
STRUCTURAL -
MECHANICAL -
ELECTRICAL -

PROJECT
**383 SLATER ST
400 ALBERT ST**

DRAWING:
ELEVATIONS

DATE	JUNE - 10, 2016	DRAWING NO. AE-02
SCALE	1:275	
DRAWN BY	J.C.	
REVIEWED BY	A.G.	
JOB NO.	1601	